


T 38 S, R 19 E, W.M.

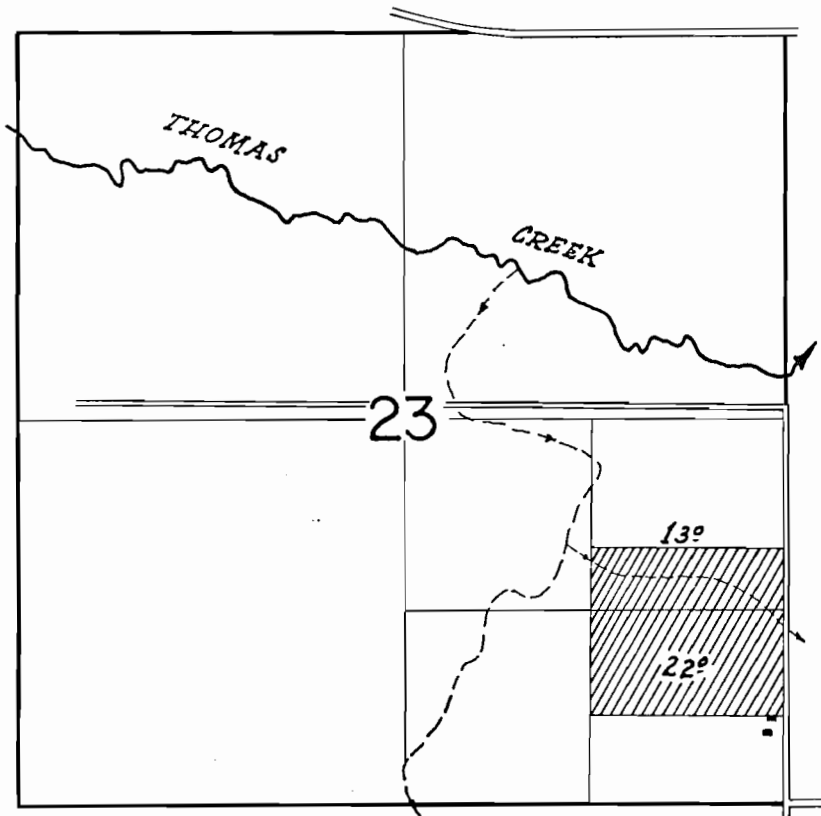


12

Application No. 37062

Permit No. 43956

1 of 22

T 38 S, R 19 E, W.M.

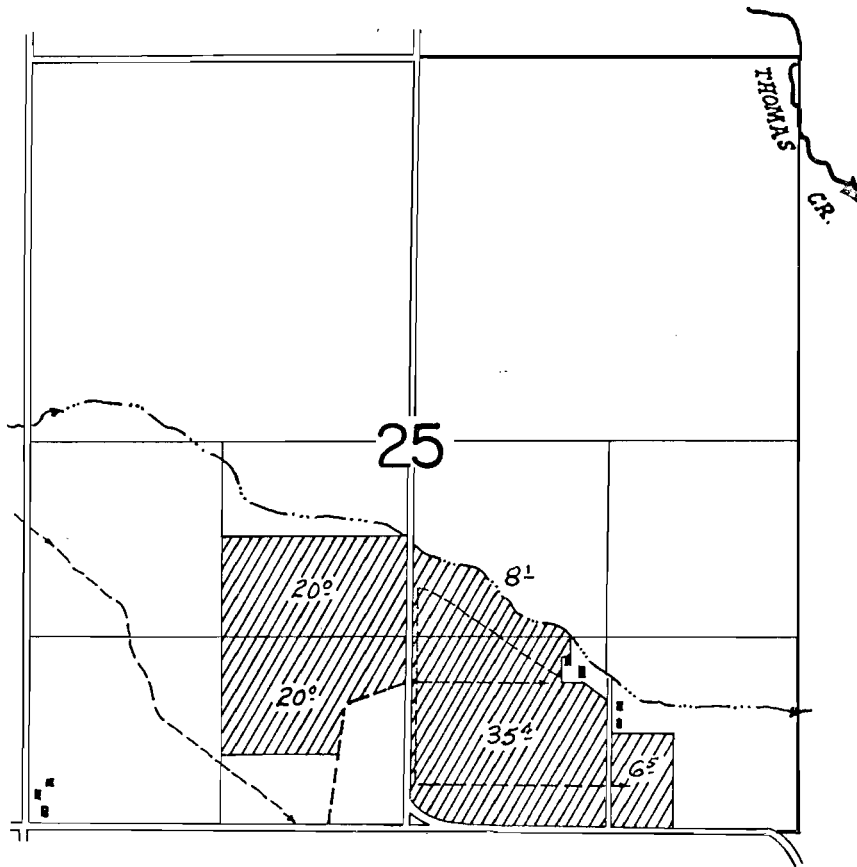


Application No. 37062

Permit No. 43956


2 of 22

T 38 S, R 19 E, W.M.

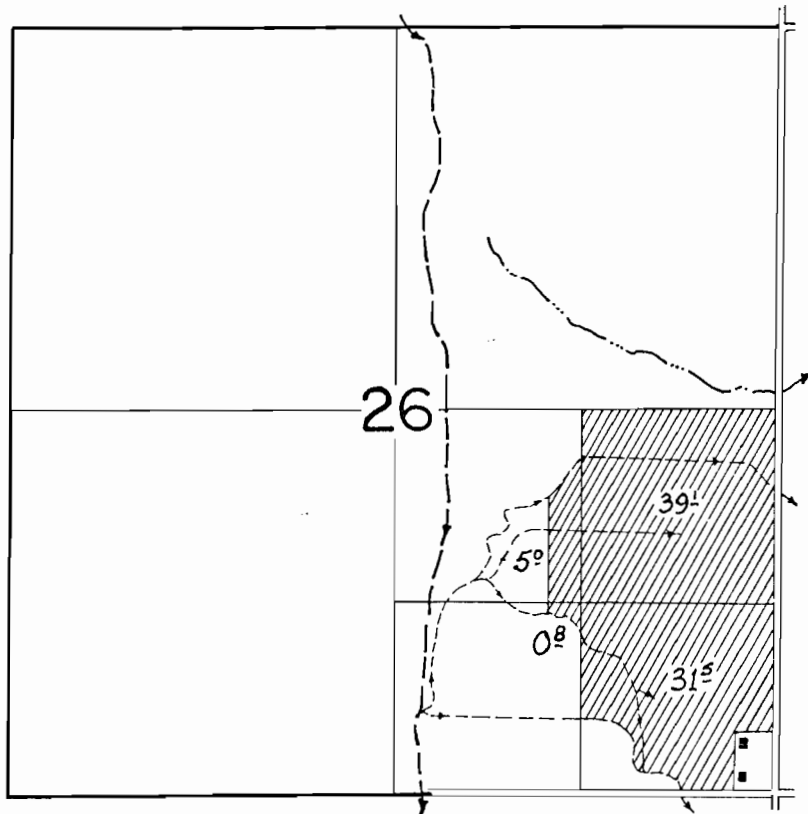


Application No. 37062
Permit No. 43956
3 of 22

T 38 S, R 19 E, W.M.

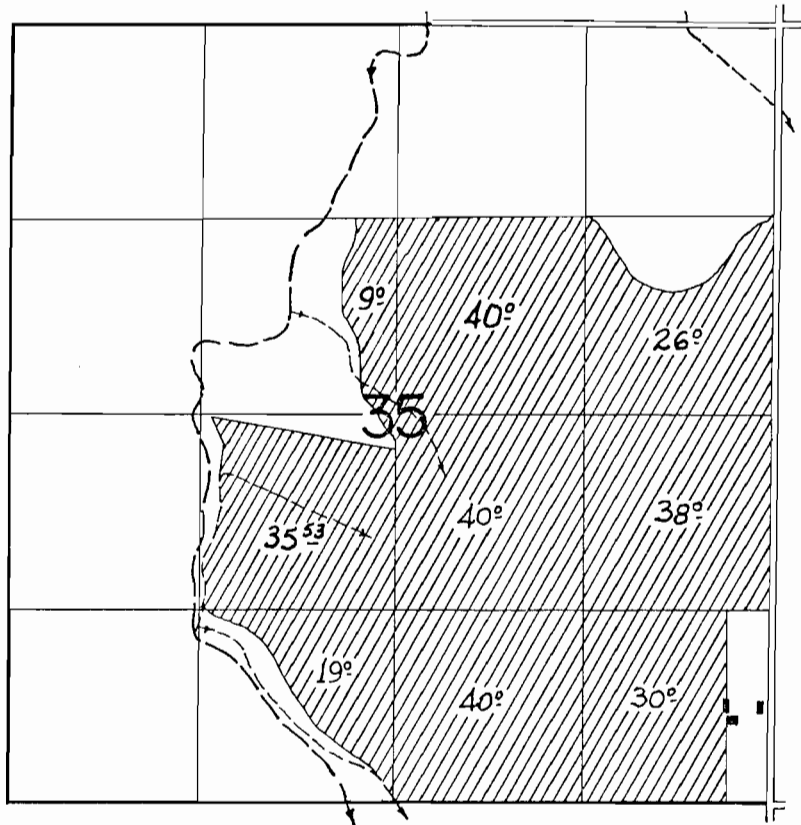


Application No. 37062
Permit No. 43956
4 of 22

T 38 S, R 19 E, W.M.

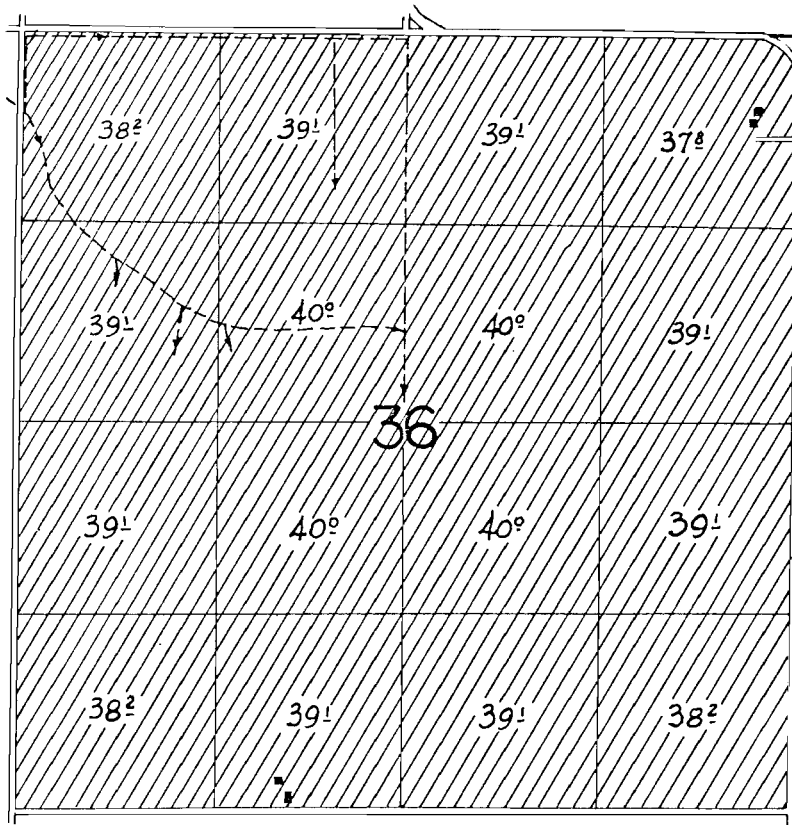

Application No. 37062
Permit No. 43956
5 of 22

T 39 S, R 19 E, W.M.

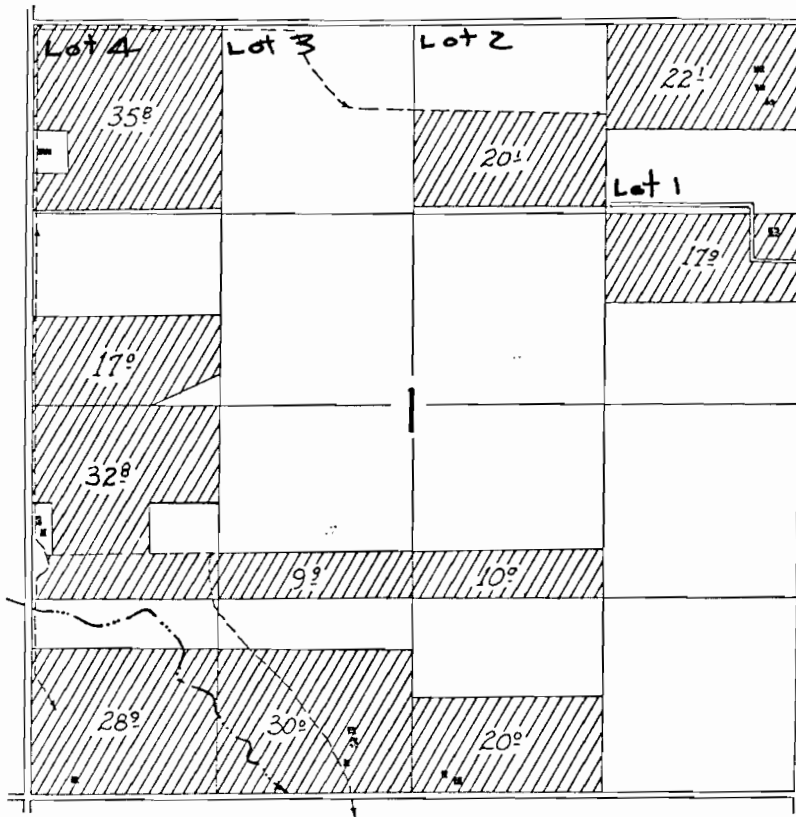


Application No. 37062

Permit No. 43956

6 of 22

T 39 S, R 19 E, W.M.

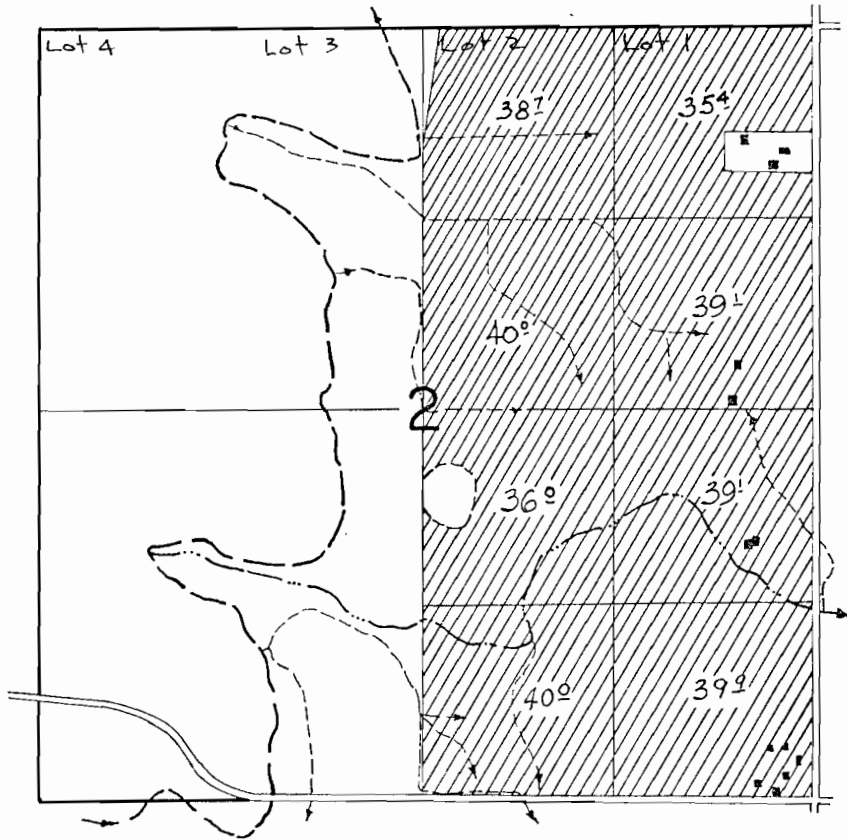


Application No. 37062

Permit No. 43956

7 of 22

T 39 S, R 19 E, W.M.

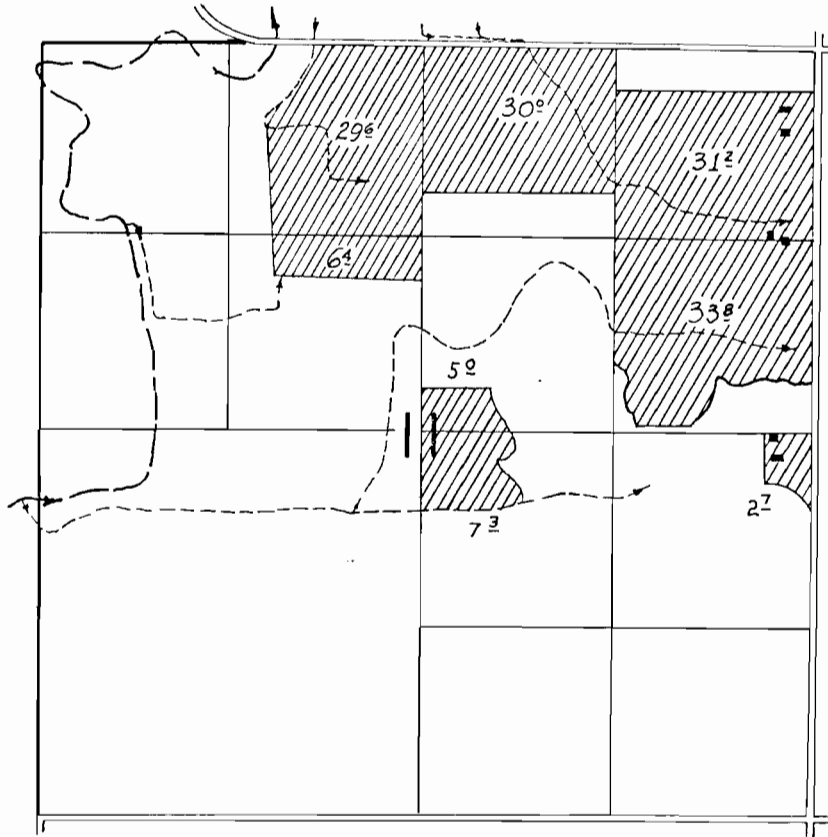


Application No. 37062

Permit No. 43956

8 of 22


T 39 S, R 19 E, W.M.

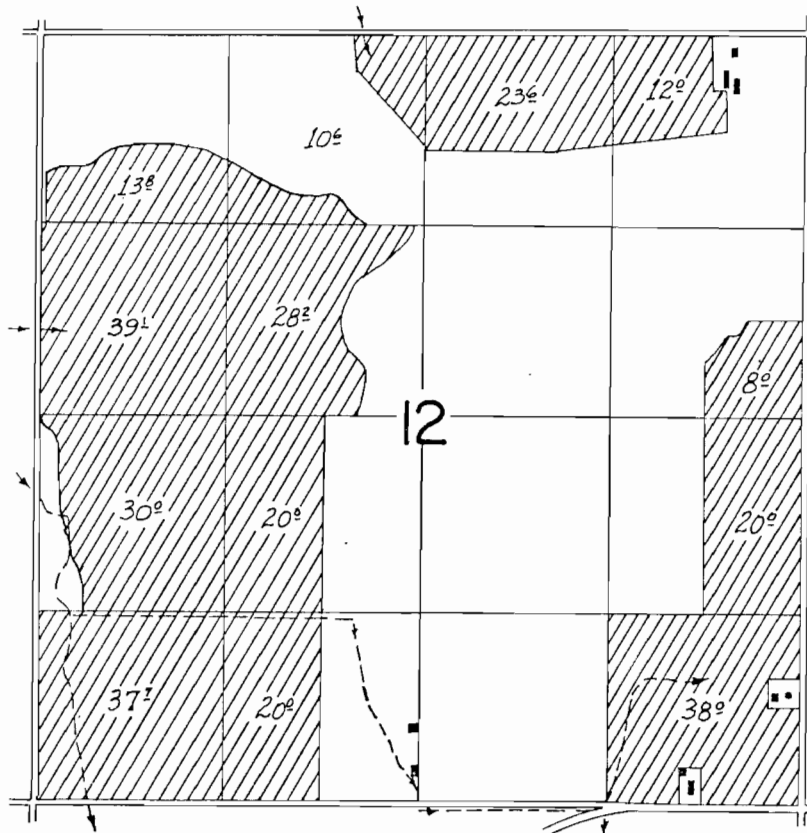

Application No. 37062

Permit No. 43956
9 of 22

T 39 S, R 19 E, W.M.

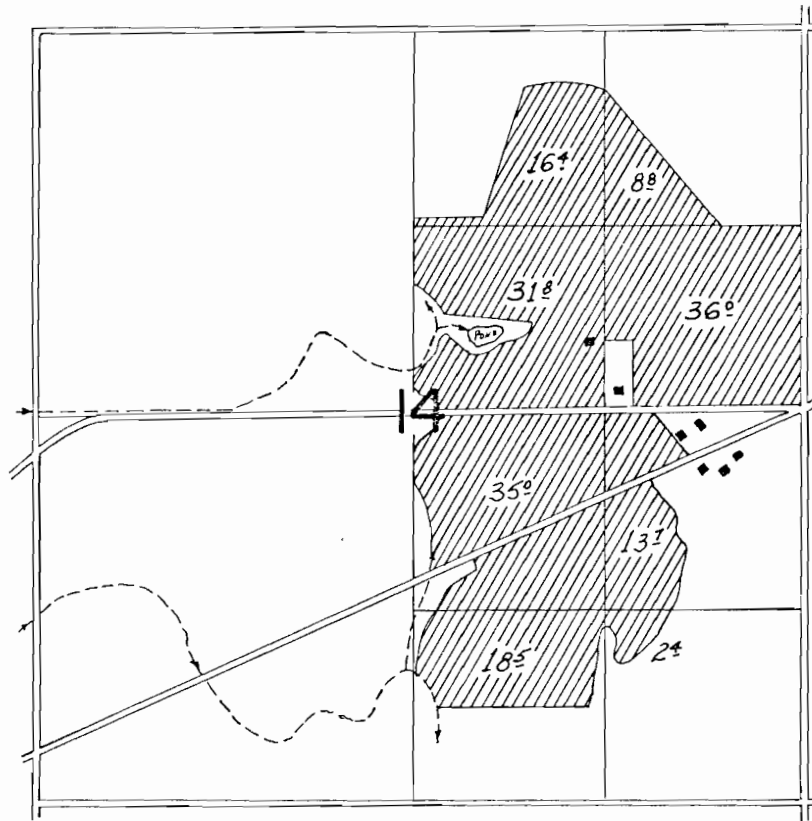


Application No. 37062

Permit No. 43956

" of 22

T 39 S, R 19 E, W.M.

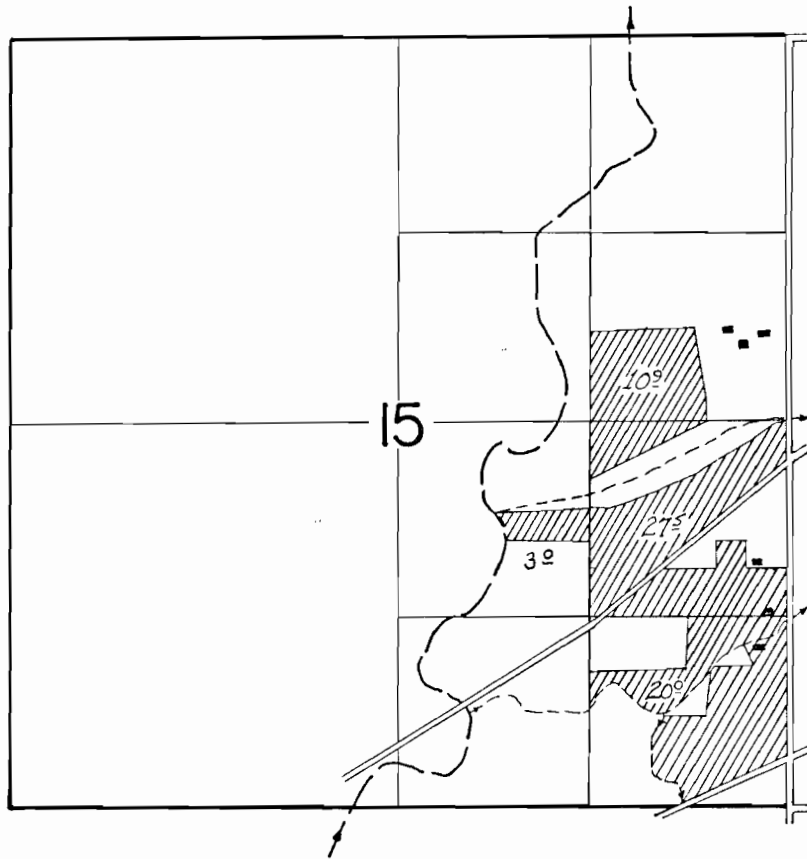

Application No. 37062

Permit No. 43956

12 of 22

T 39 S, R 19 E, W.M.




Application No. 37062

Permit No. 43956

14 of 22

T 39 S, R 19 E, W.M.

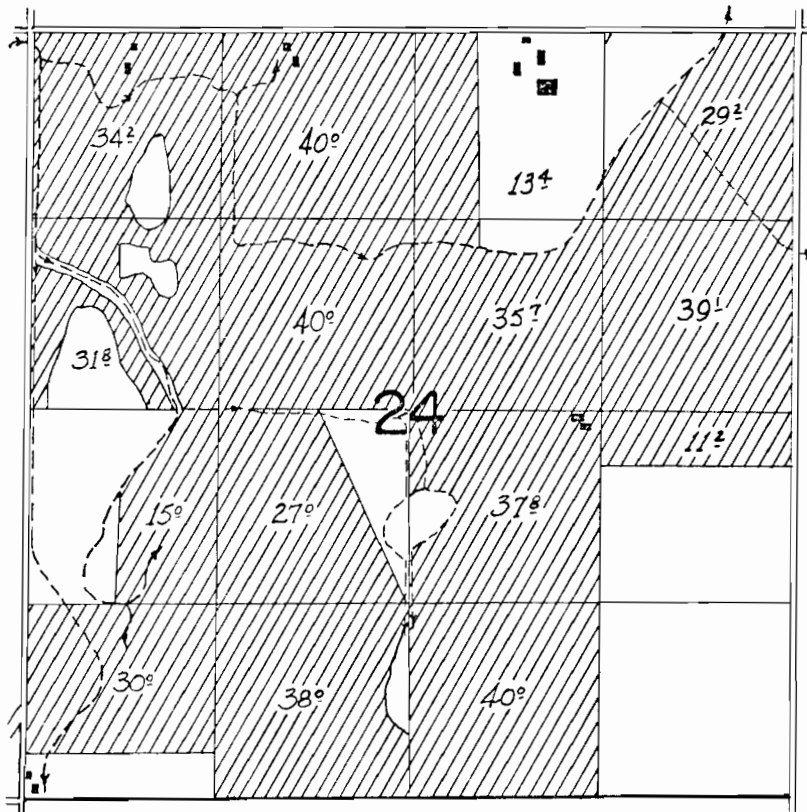


Application No. 37062

Permit No. 43956

15 of 22

T 39 S, R 19 E, W.M.

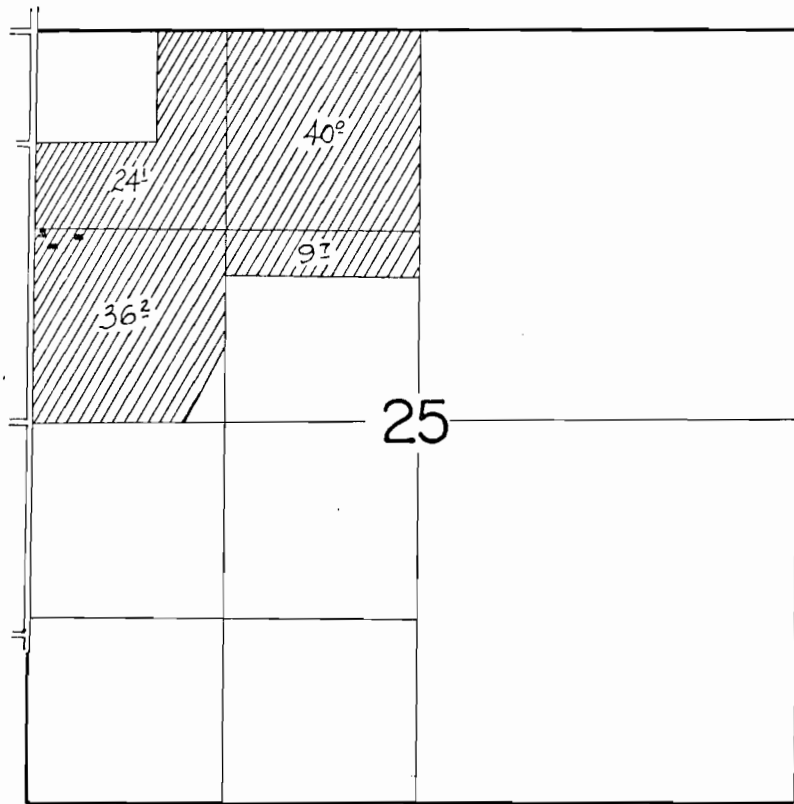


Application No. 37062

Permit No. 43956

16 of 22

T 39 S, R 19 E, W.M.

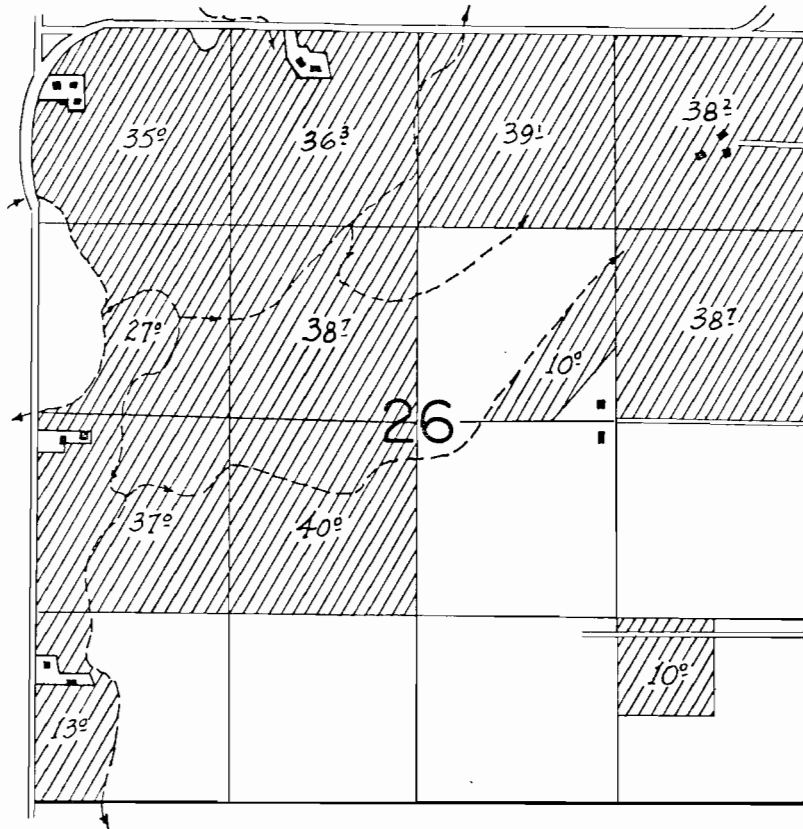

Application No. 37062

Permit No. 43956


17 of 22

T 39 S, R 19 E, W.M.



Application No. 37062
Permit No. 43956
18 of 22

T 39 S, R 19 E, W.M.

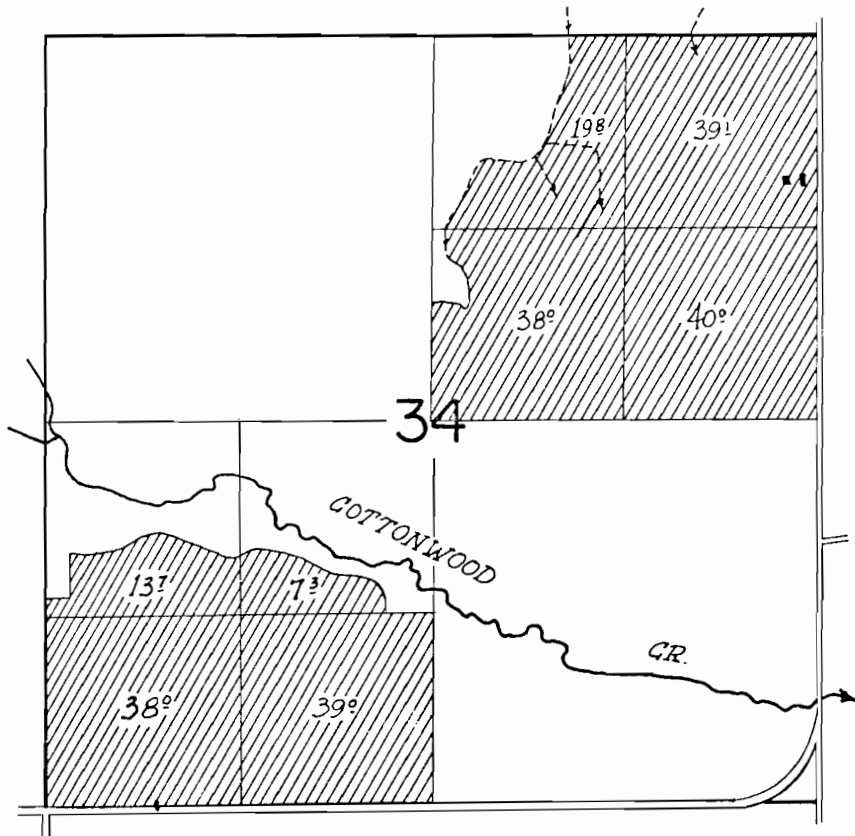


Application No. 37062

Permit No. 43956

19 of 22

T 39 S, R 19 E, W.M.

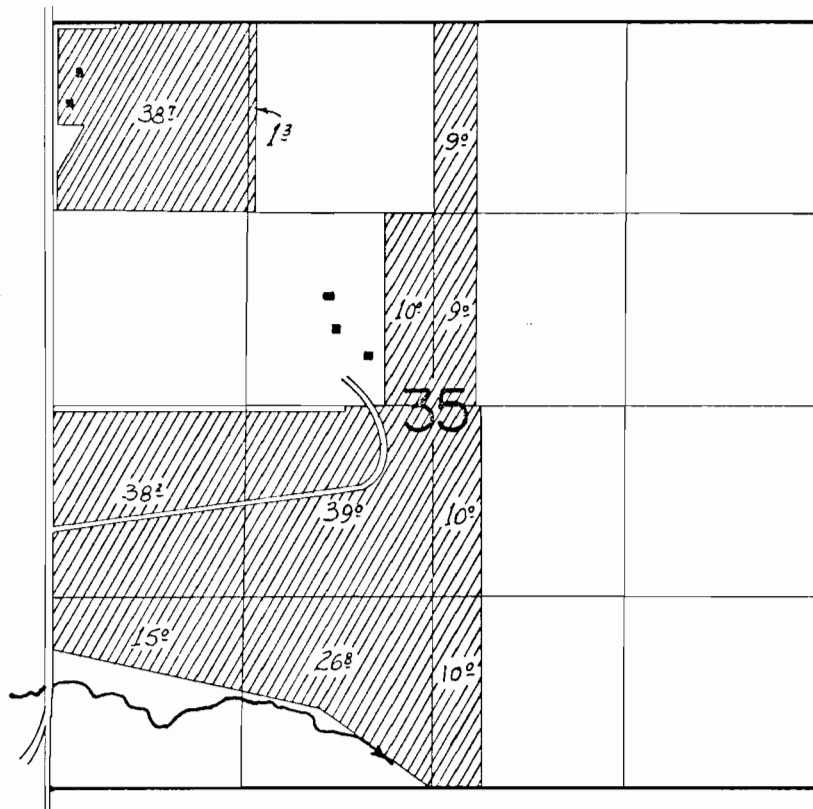


Application No. 37062

Permit No. 43956

20 of 22

T 39 S, R 20 E, W.M.

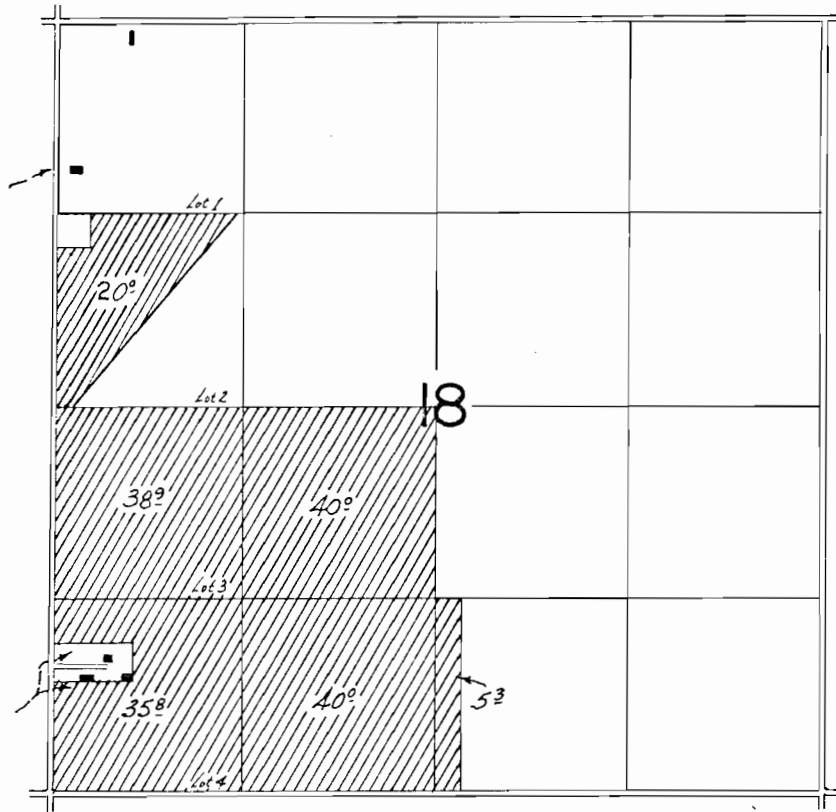


Application No. 37062

Permit No. 43956

21 of 22

T 39 S, R 20 E, W.M.

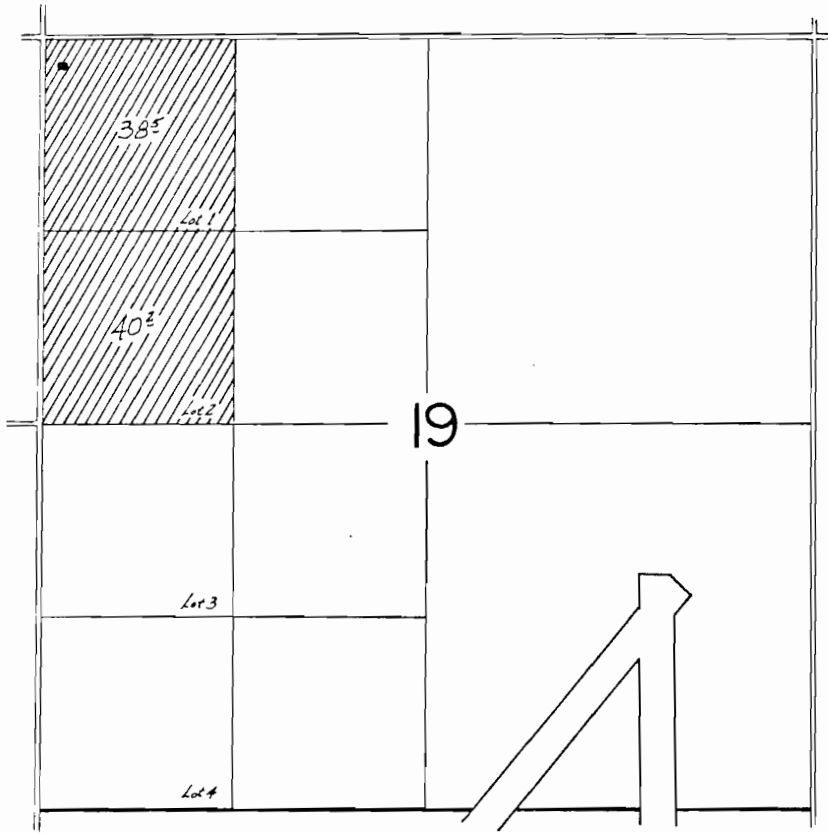

Application No. 37062

Permit No. 43956
22 of 22