


SURVEY FOR ERMIN JENSEN

SCALE: 1" = 300 FT.

MAY 1, 1979

DIVERSION FROM SPRING THROUGH A GRAVITY FLOW PIPE LINE FOR DOMESTIC USE IN HOUSE WITHIN NW/4 SW/4 OF SECTION 22, T1N, R4W, W. M. SPRING IS N52°17'40"E 1295.90 FEET FROM WEST 1/4 CORNER OF SECTION 22.

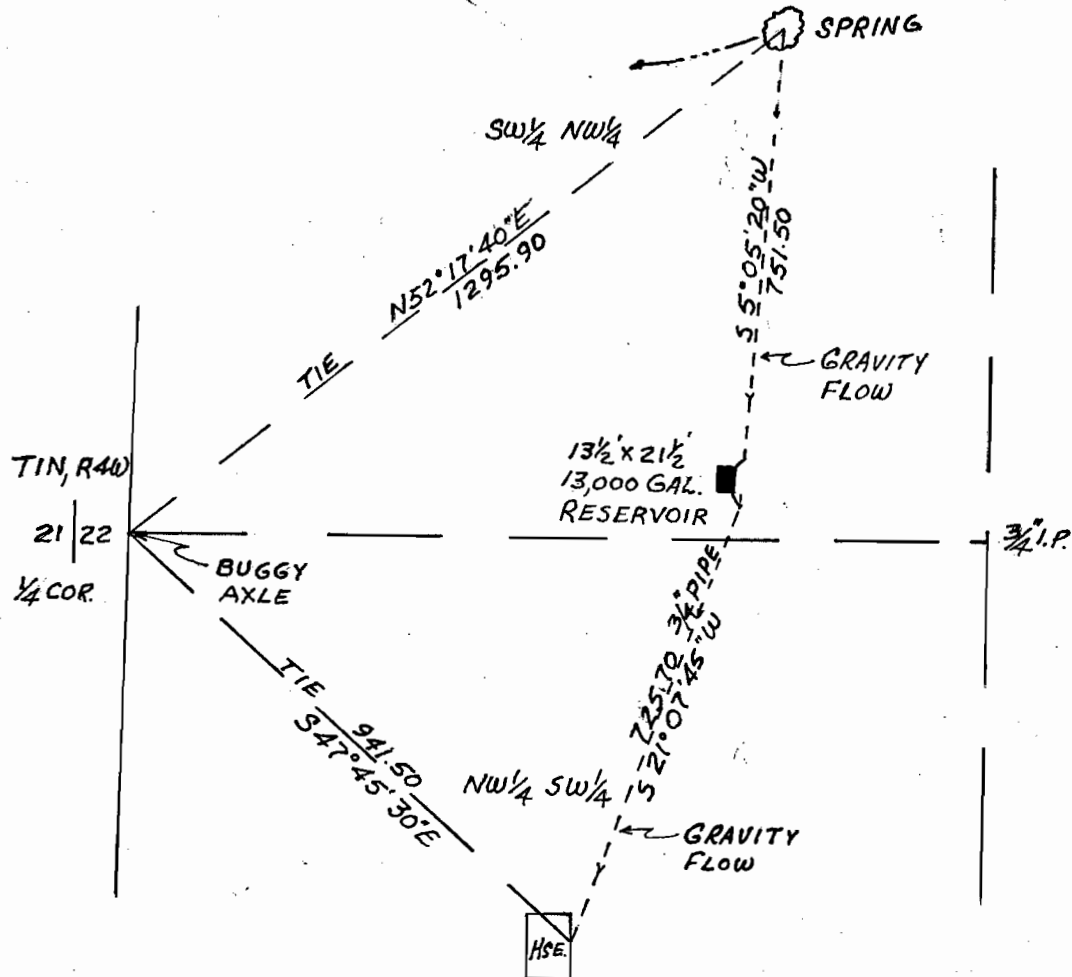

RECEIVED

MAY 16 1979

WATER RESOURCES DEPT.
SALEM, OREGON

RECEIVED

MAY 07 1979

WATER RESOURCES DEPT.
SALEM, OREGON

Application No. 58089
Permit No. 44143

REGISTERED
PROFESSIONAL
LAND SURVEYOR

Keith M. Clark

OREGON
JULY 14, 1961
KEITH M. CLARK
538