



Range No. 5 W.

Township No. 39 S

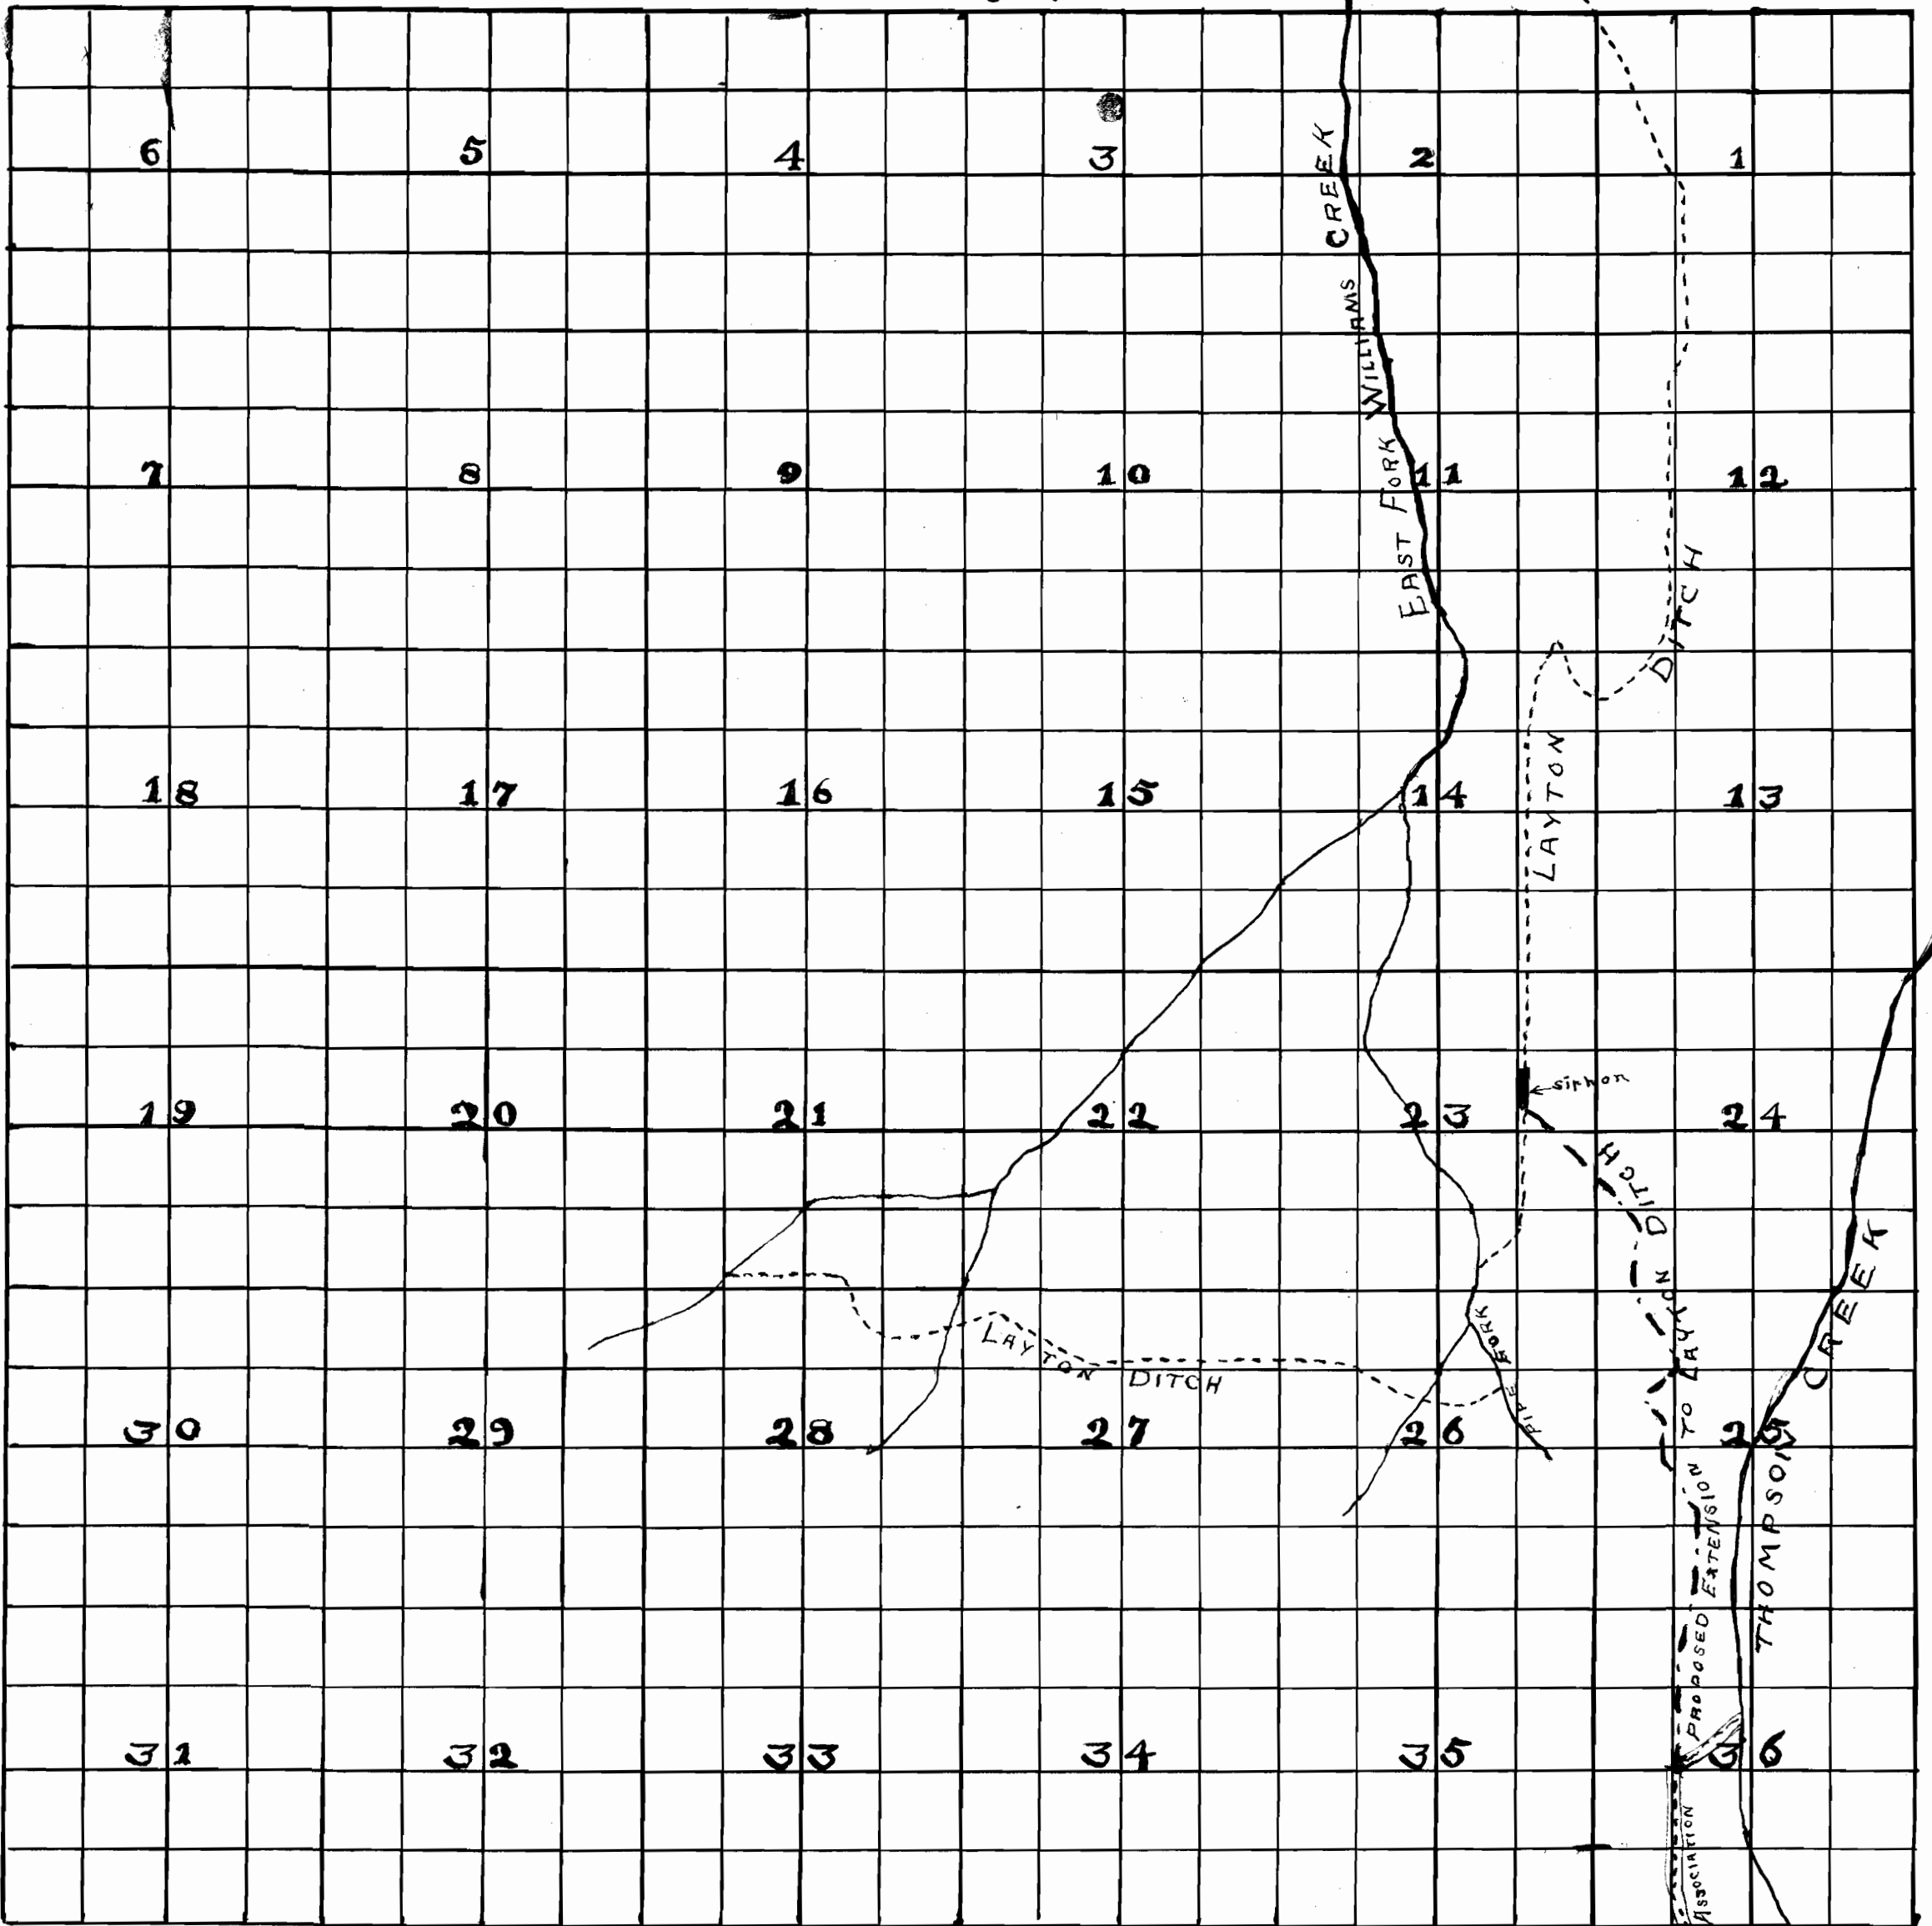

Township No. 40 S.

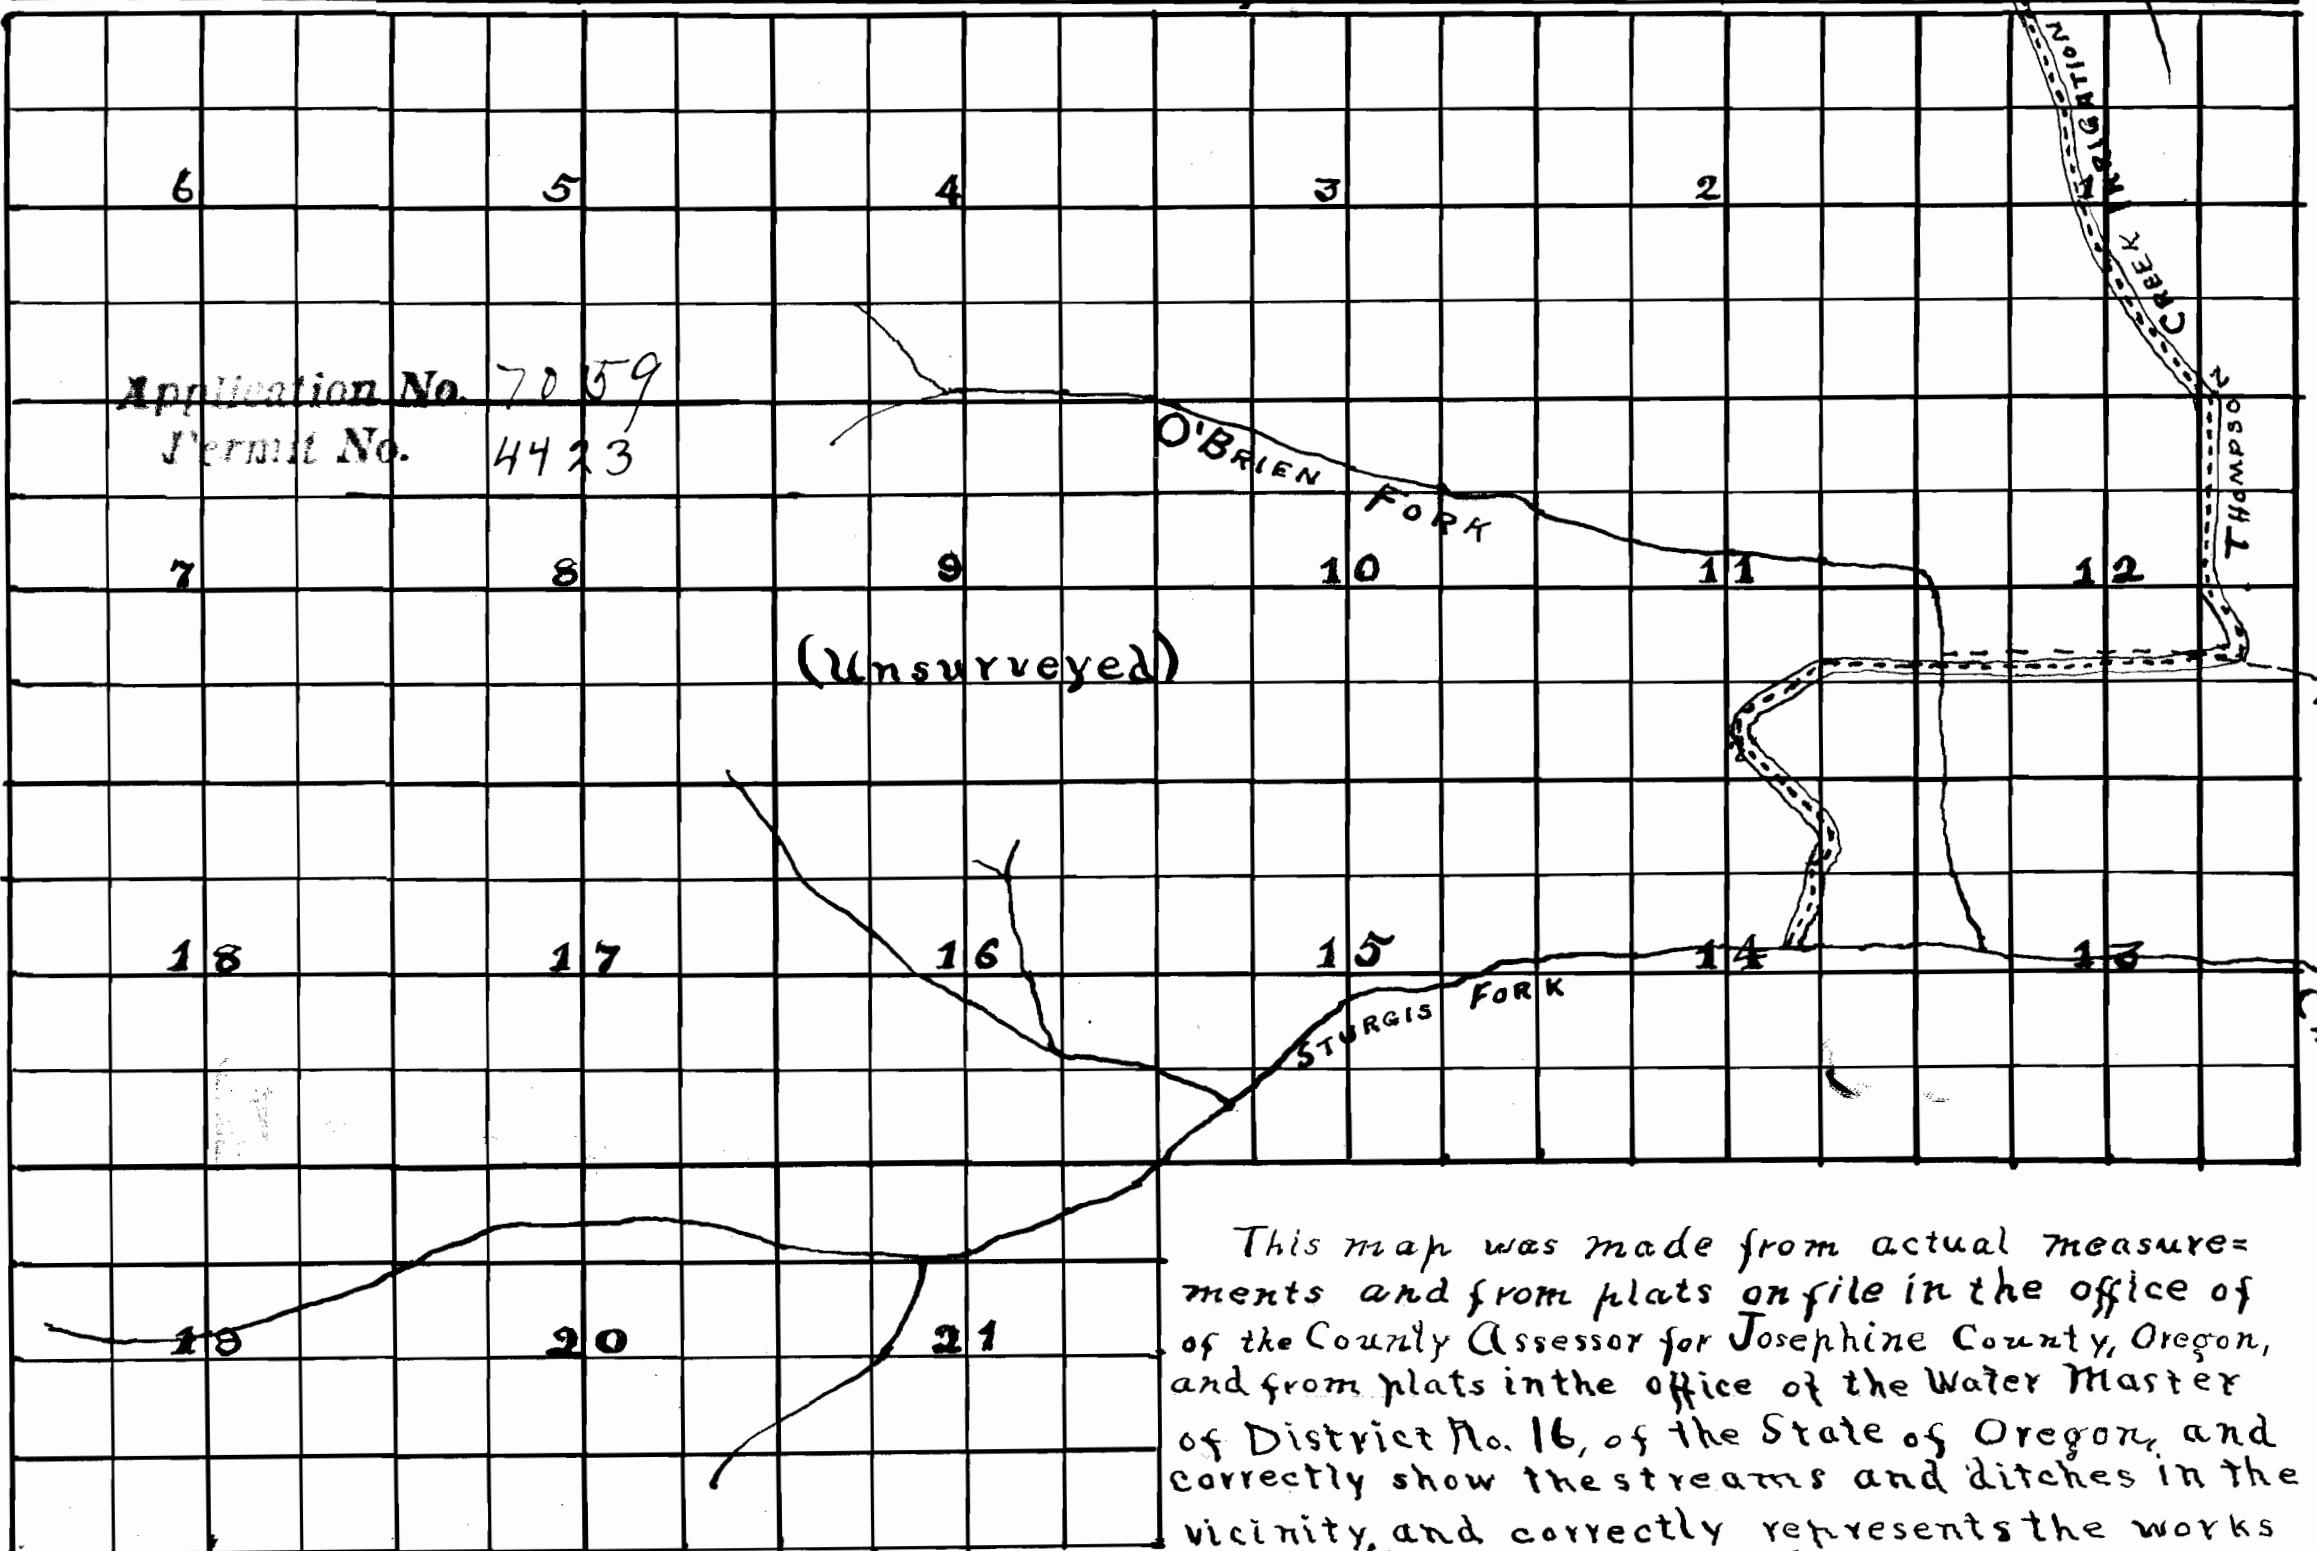

Application No. 7059
Permit No. 4423

This map was made from actual measurements and from plats on file in the office of the County Assessor for Josephine County, Oregon, and from plats in the office of the Water Master of District No. 16, of the State of Oregon, and correctly show the streams and ditches in the vicinity, and correctly represents the works described in the application.

M. L. Opdycke
WATER MASTER