


NOTE: The three house sites located in the parcels designated as 5004, 5010, and 5027 are to be covered by the water right perfected under the terms of permit No. 37179.

Application No. 59851
 Permit No. 44925

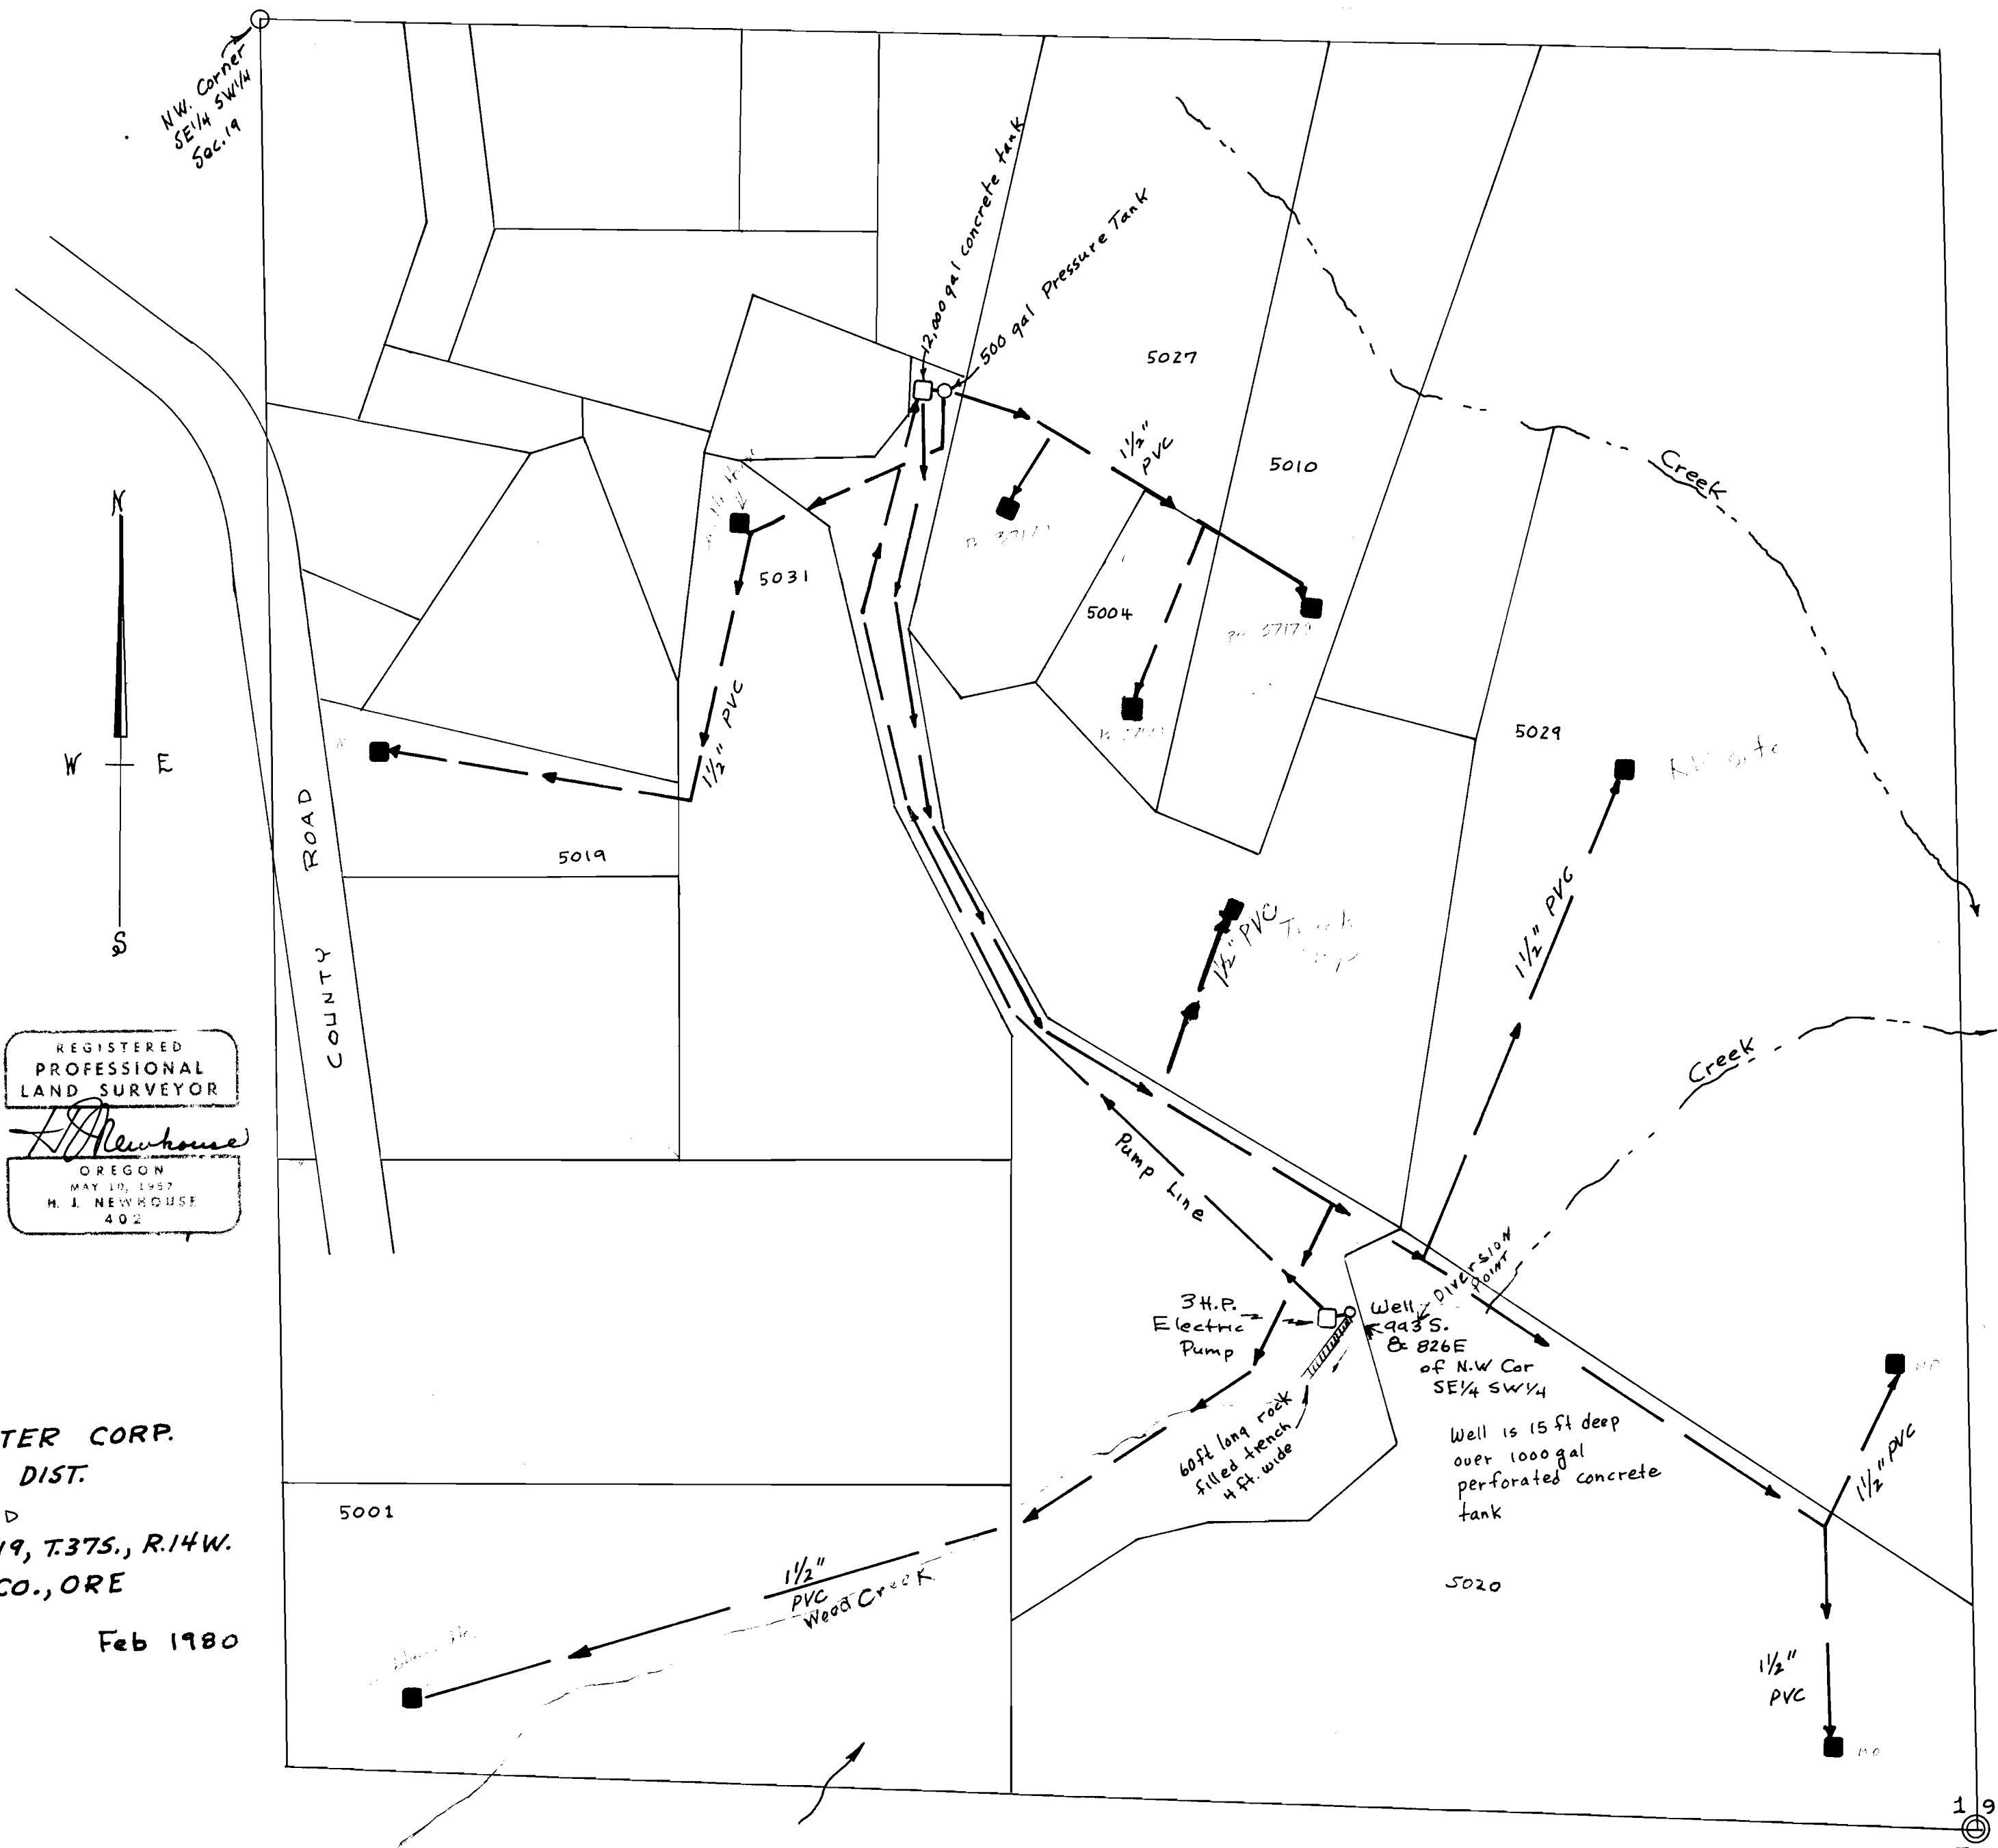

REGISTERED
 PROFESSIONAL
 LAND SURVEYOR
H. J. Newhouse
 OREGON
 MAY 10, 1957
 H. J. NEWHOUSE
 402

ROLLING ACRES WATER CORP.
 IMPROVEMENT DIST.
 37-14-19CD
 IN SE 1/4 SW 1/4, SEC. 19, T. 37 S., R. 14 W.
 W.M., CURRY CO., ORE

Scale 1 in. = 100 ft Feb 1980

■ — House