


Application No. 60035
Permit No. 44928

W-E
Scale
1" = 200'

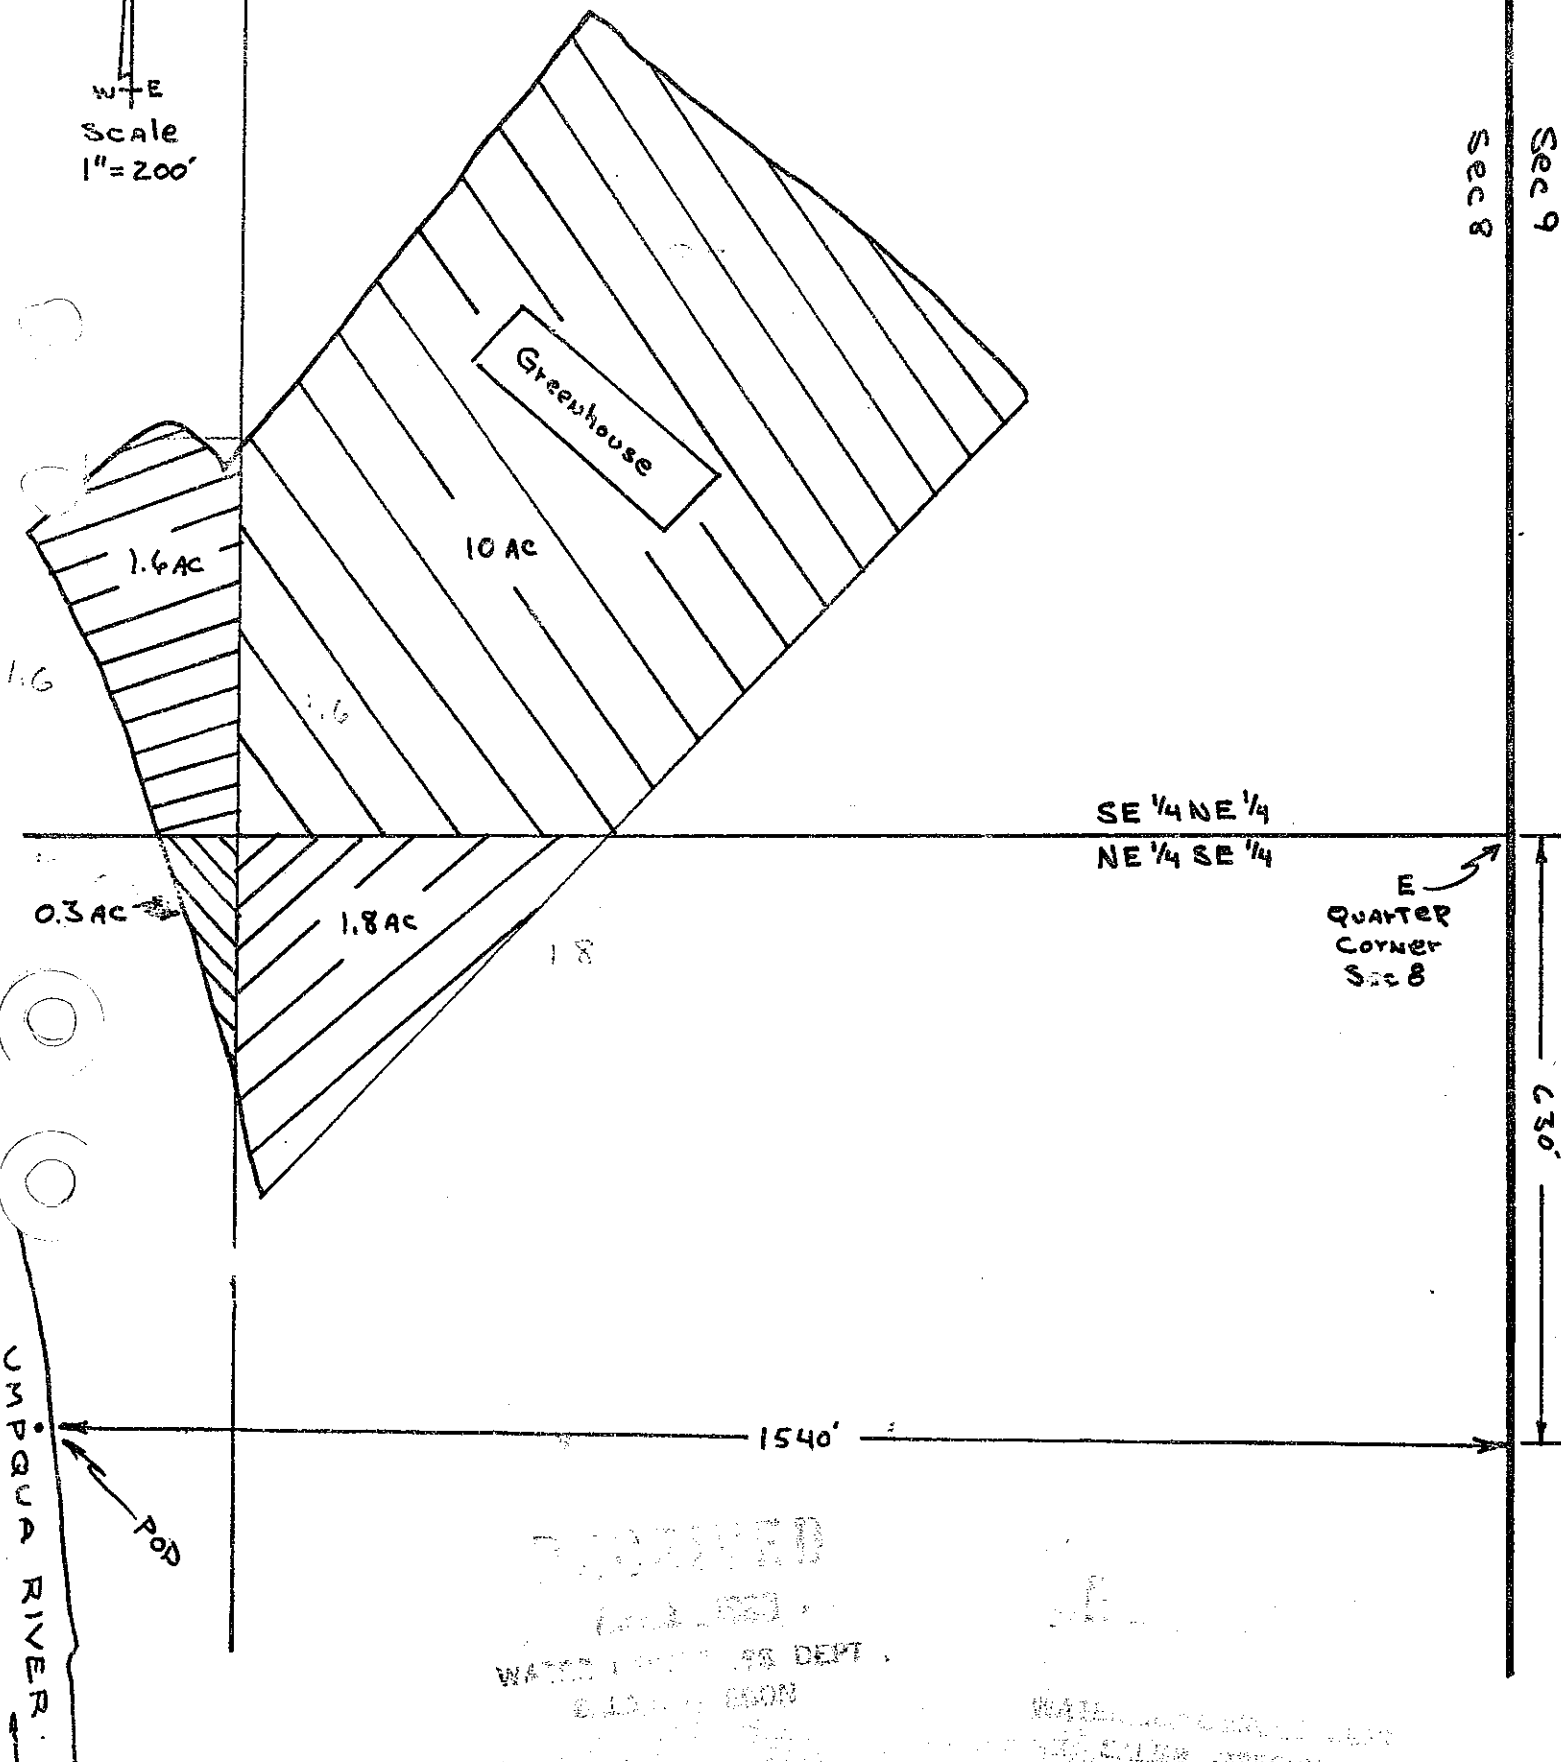


RECORDED
JAN 1953
WATER RESOURCES DEPT.
BUREAU OF RECLAMATION

WATER RESOURCES DEPT.
BUREAU OF RECLAMATION

44928

T.22.S., R.09.W., W.M.

SECTION 8

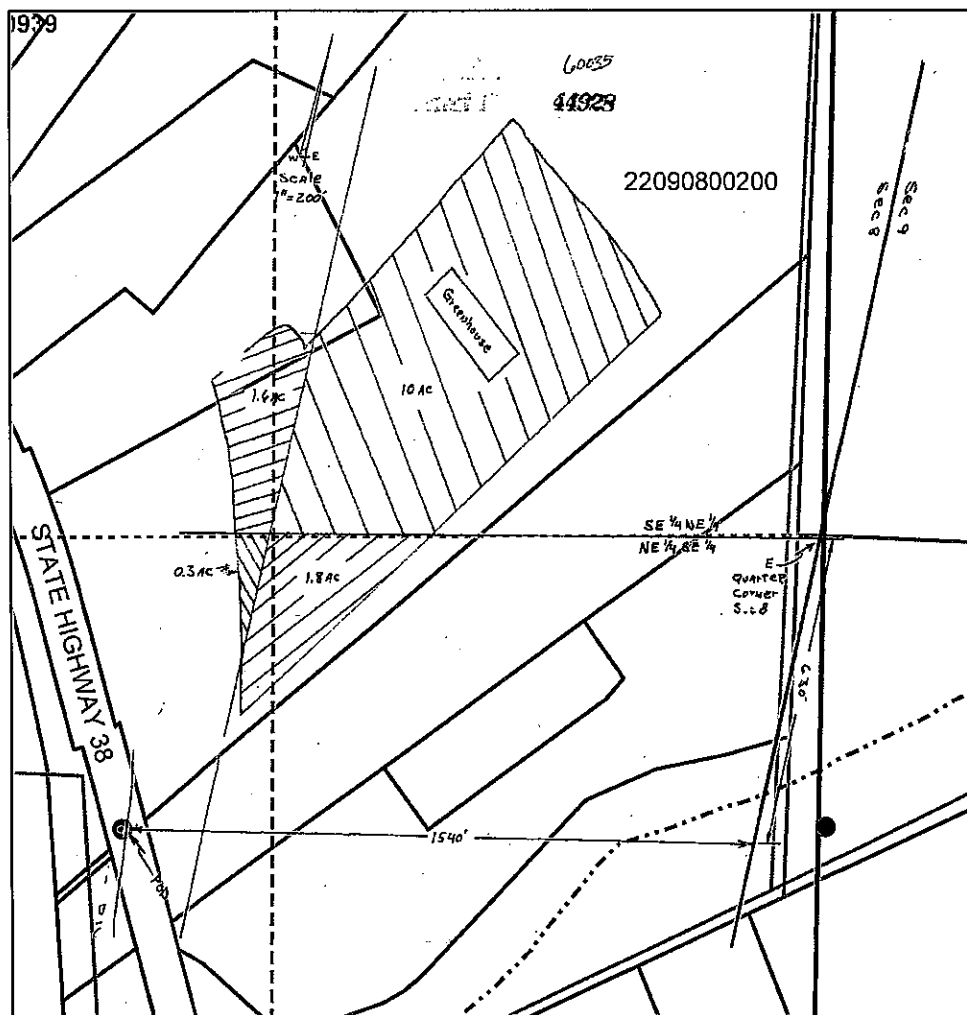

PERMIT 44928

SCALE 1"=400'

THIS IS NOT A MAP OF RECORD