
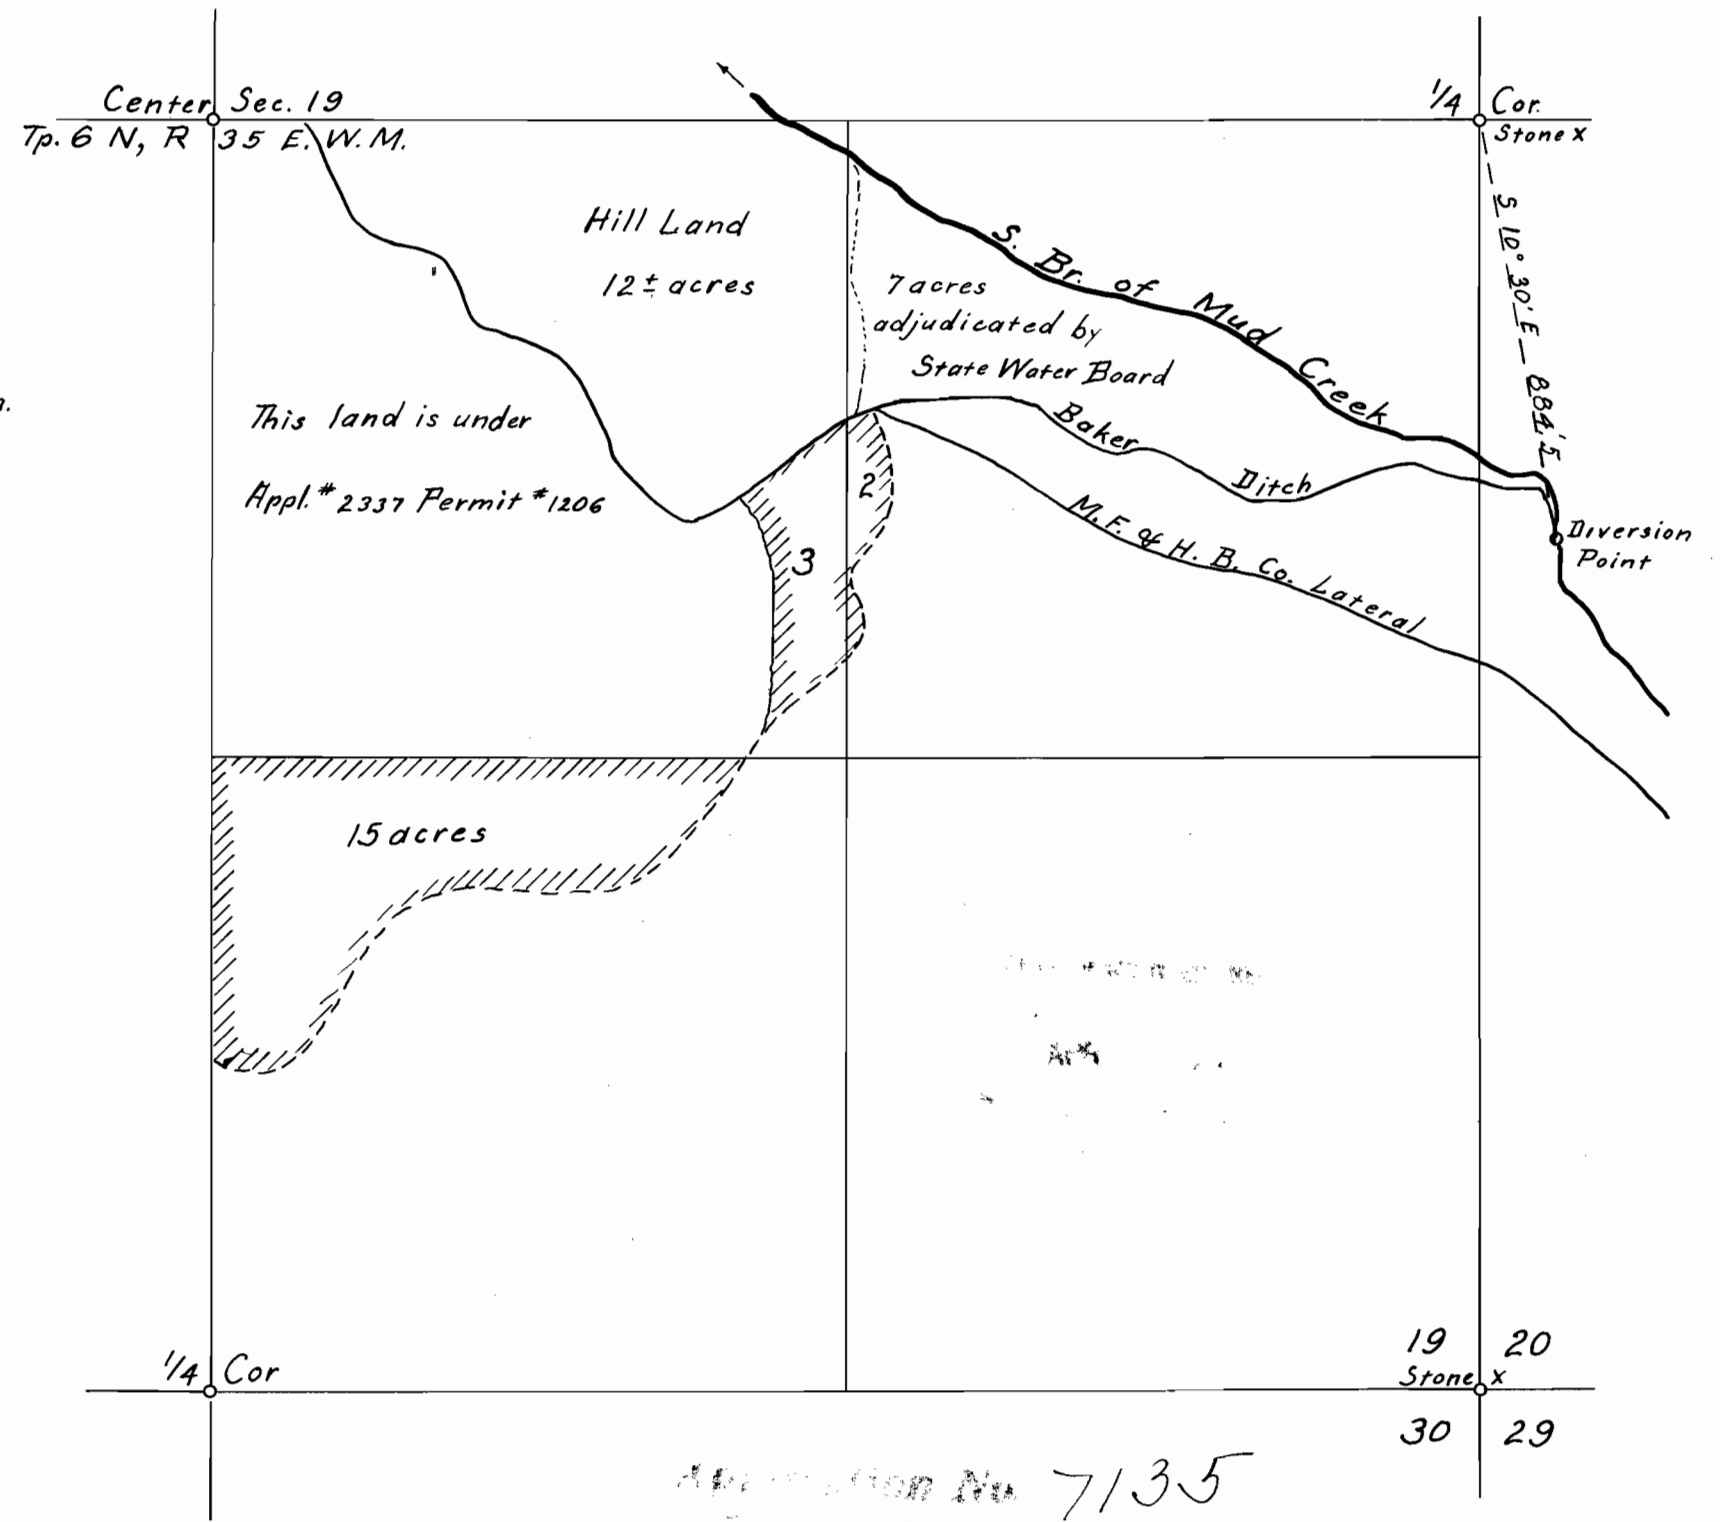


MAP
 For
Application No. 7135
 In the name of
Dorsey F. Baker - Walla Walla, Wn.
 Scale 1" = 400' March, 1920.
 L.A.R.

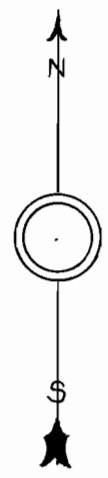

Application No. 7135
 Survey No. 4562