


Township 5 N,

Range 35 E.W.M.,

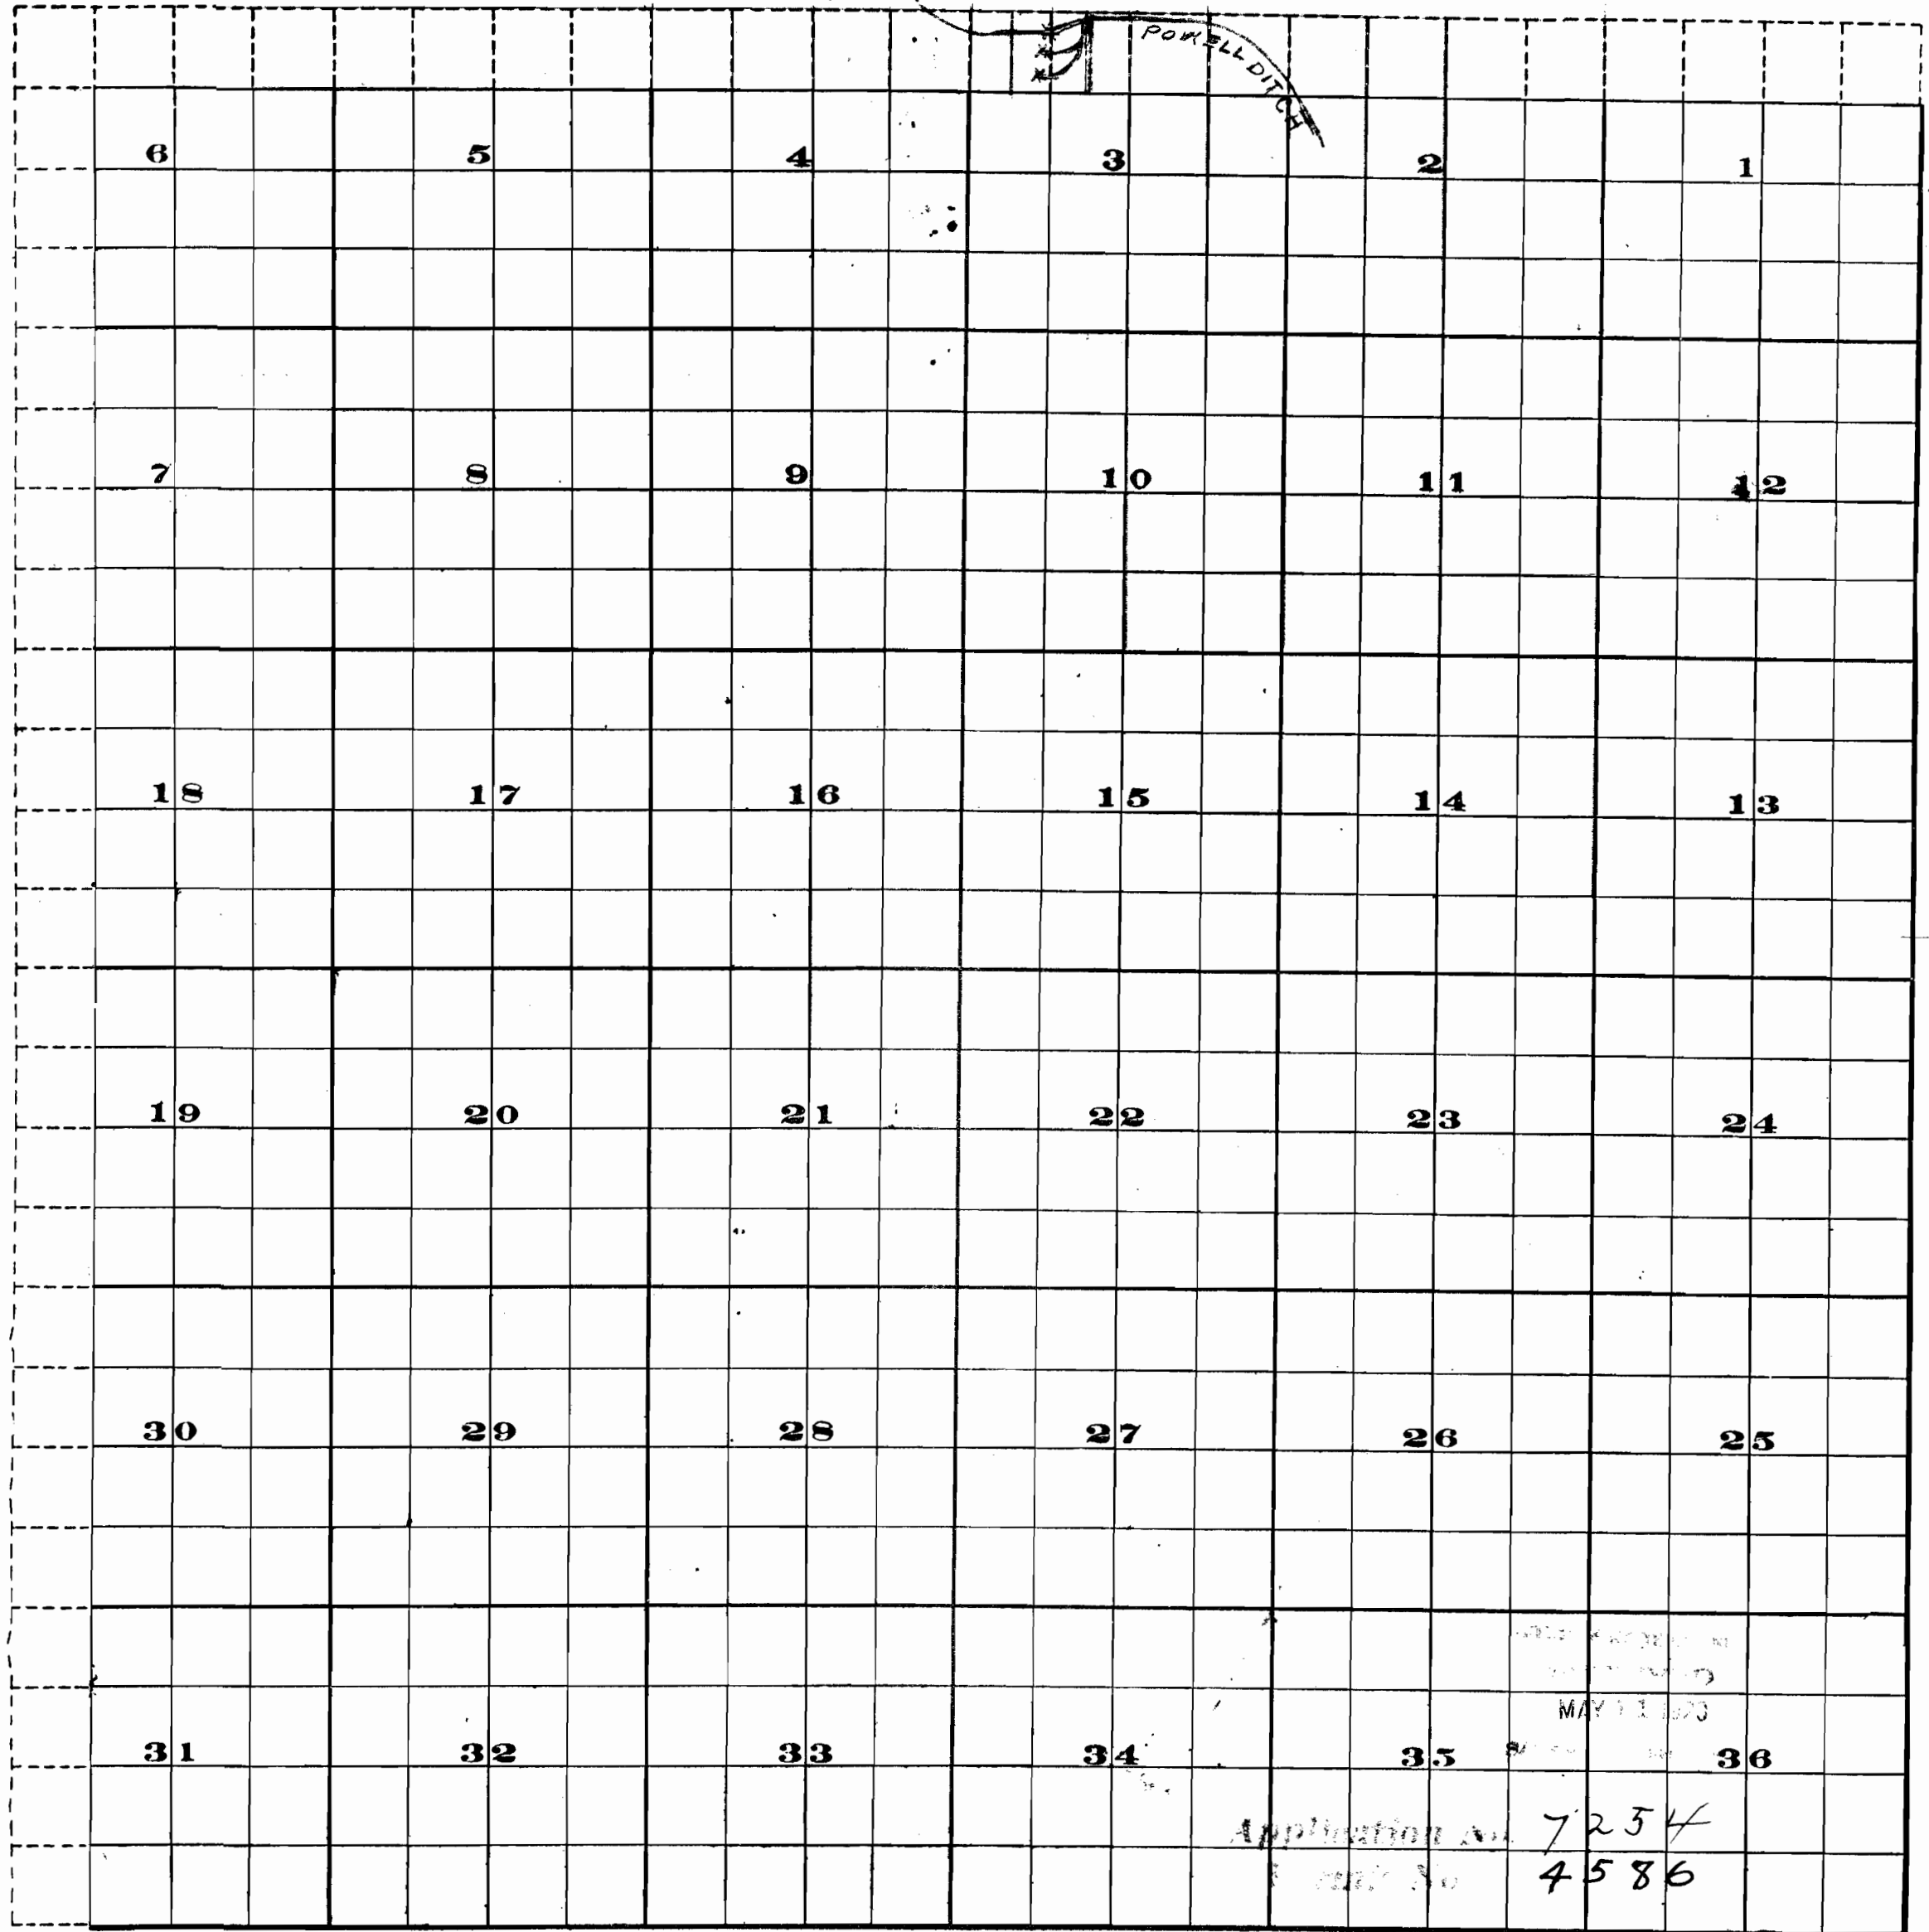

Scale of Feet.


FROM OFFICE OF THE STATE ENGINEER, SALEM, OREGON

Application No. 7254
Order No. 4586

7254

TP 5 N,

R 35 E.W.M.

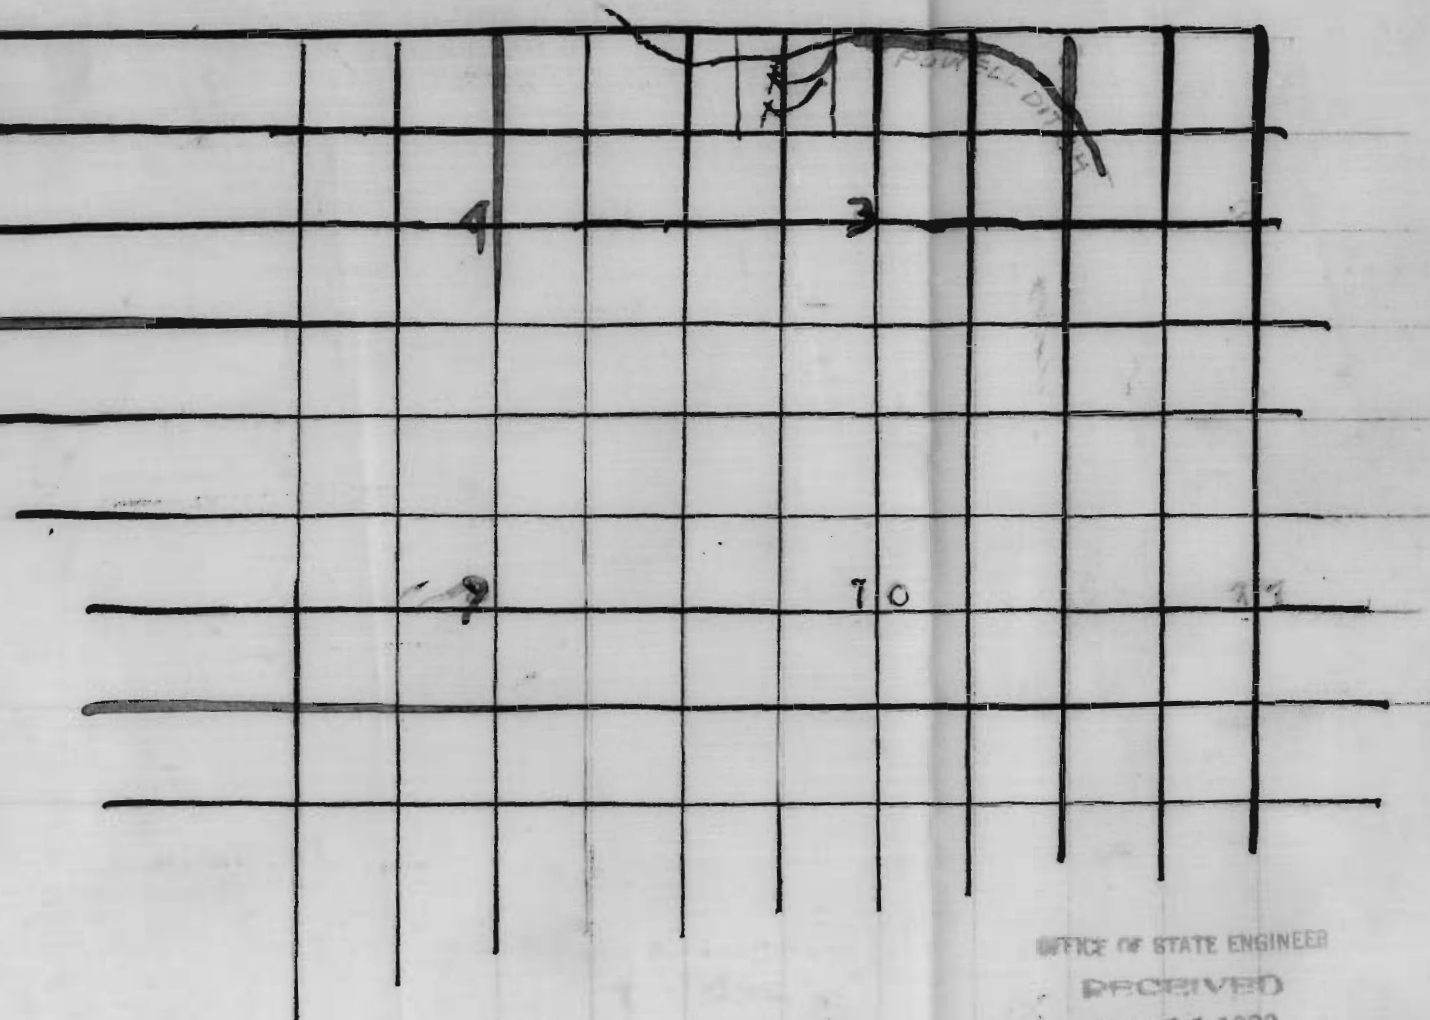

East Half of the
 Area Bounded By
 Red Lines on East
 and West to Land
 From Which West
 Water Comes
 Land to be Watered
 under this Permit
 is on W Half of
 Red Bounded Area
 West Side and
 Intake shown
 by Three Red
 Crosses. Water
 Comes From Powell
 Ditch whose
 Source of Supply
 is Wells Wells
 River.

OFFICE OF STATE ENGINEER
 RECEIVED
 MAY 11 1920
 SALMON, OREGON

Application No. 7254
 Permit No. 4586