
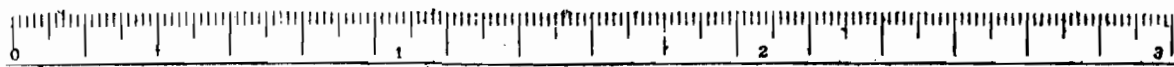


Township 25., Range 44 East.

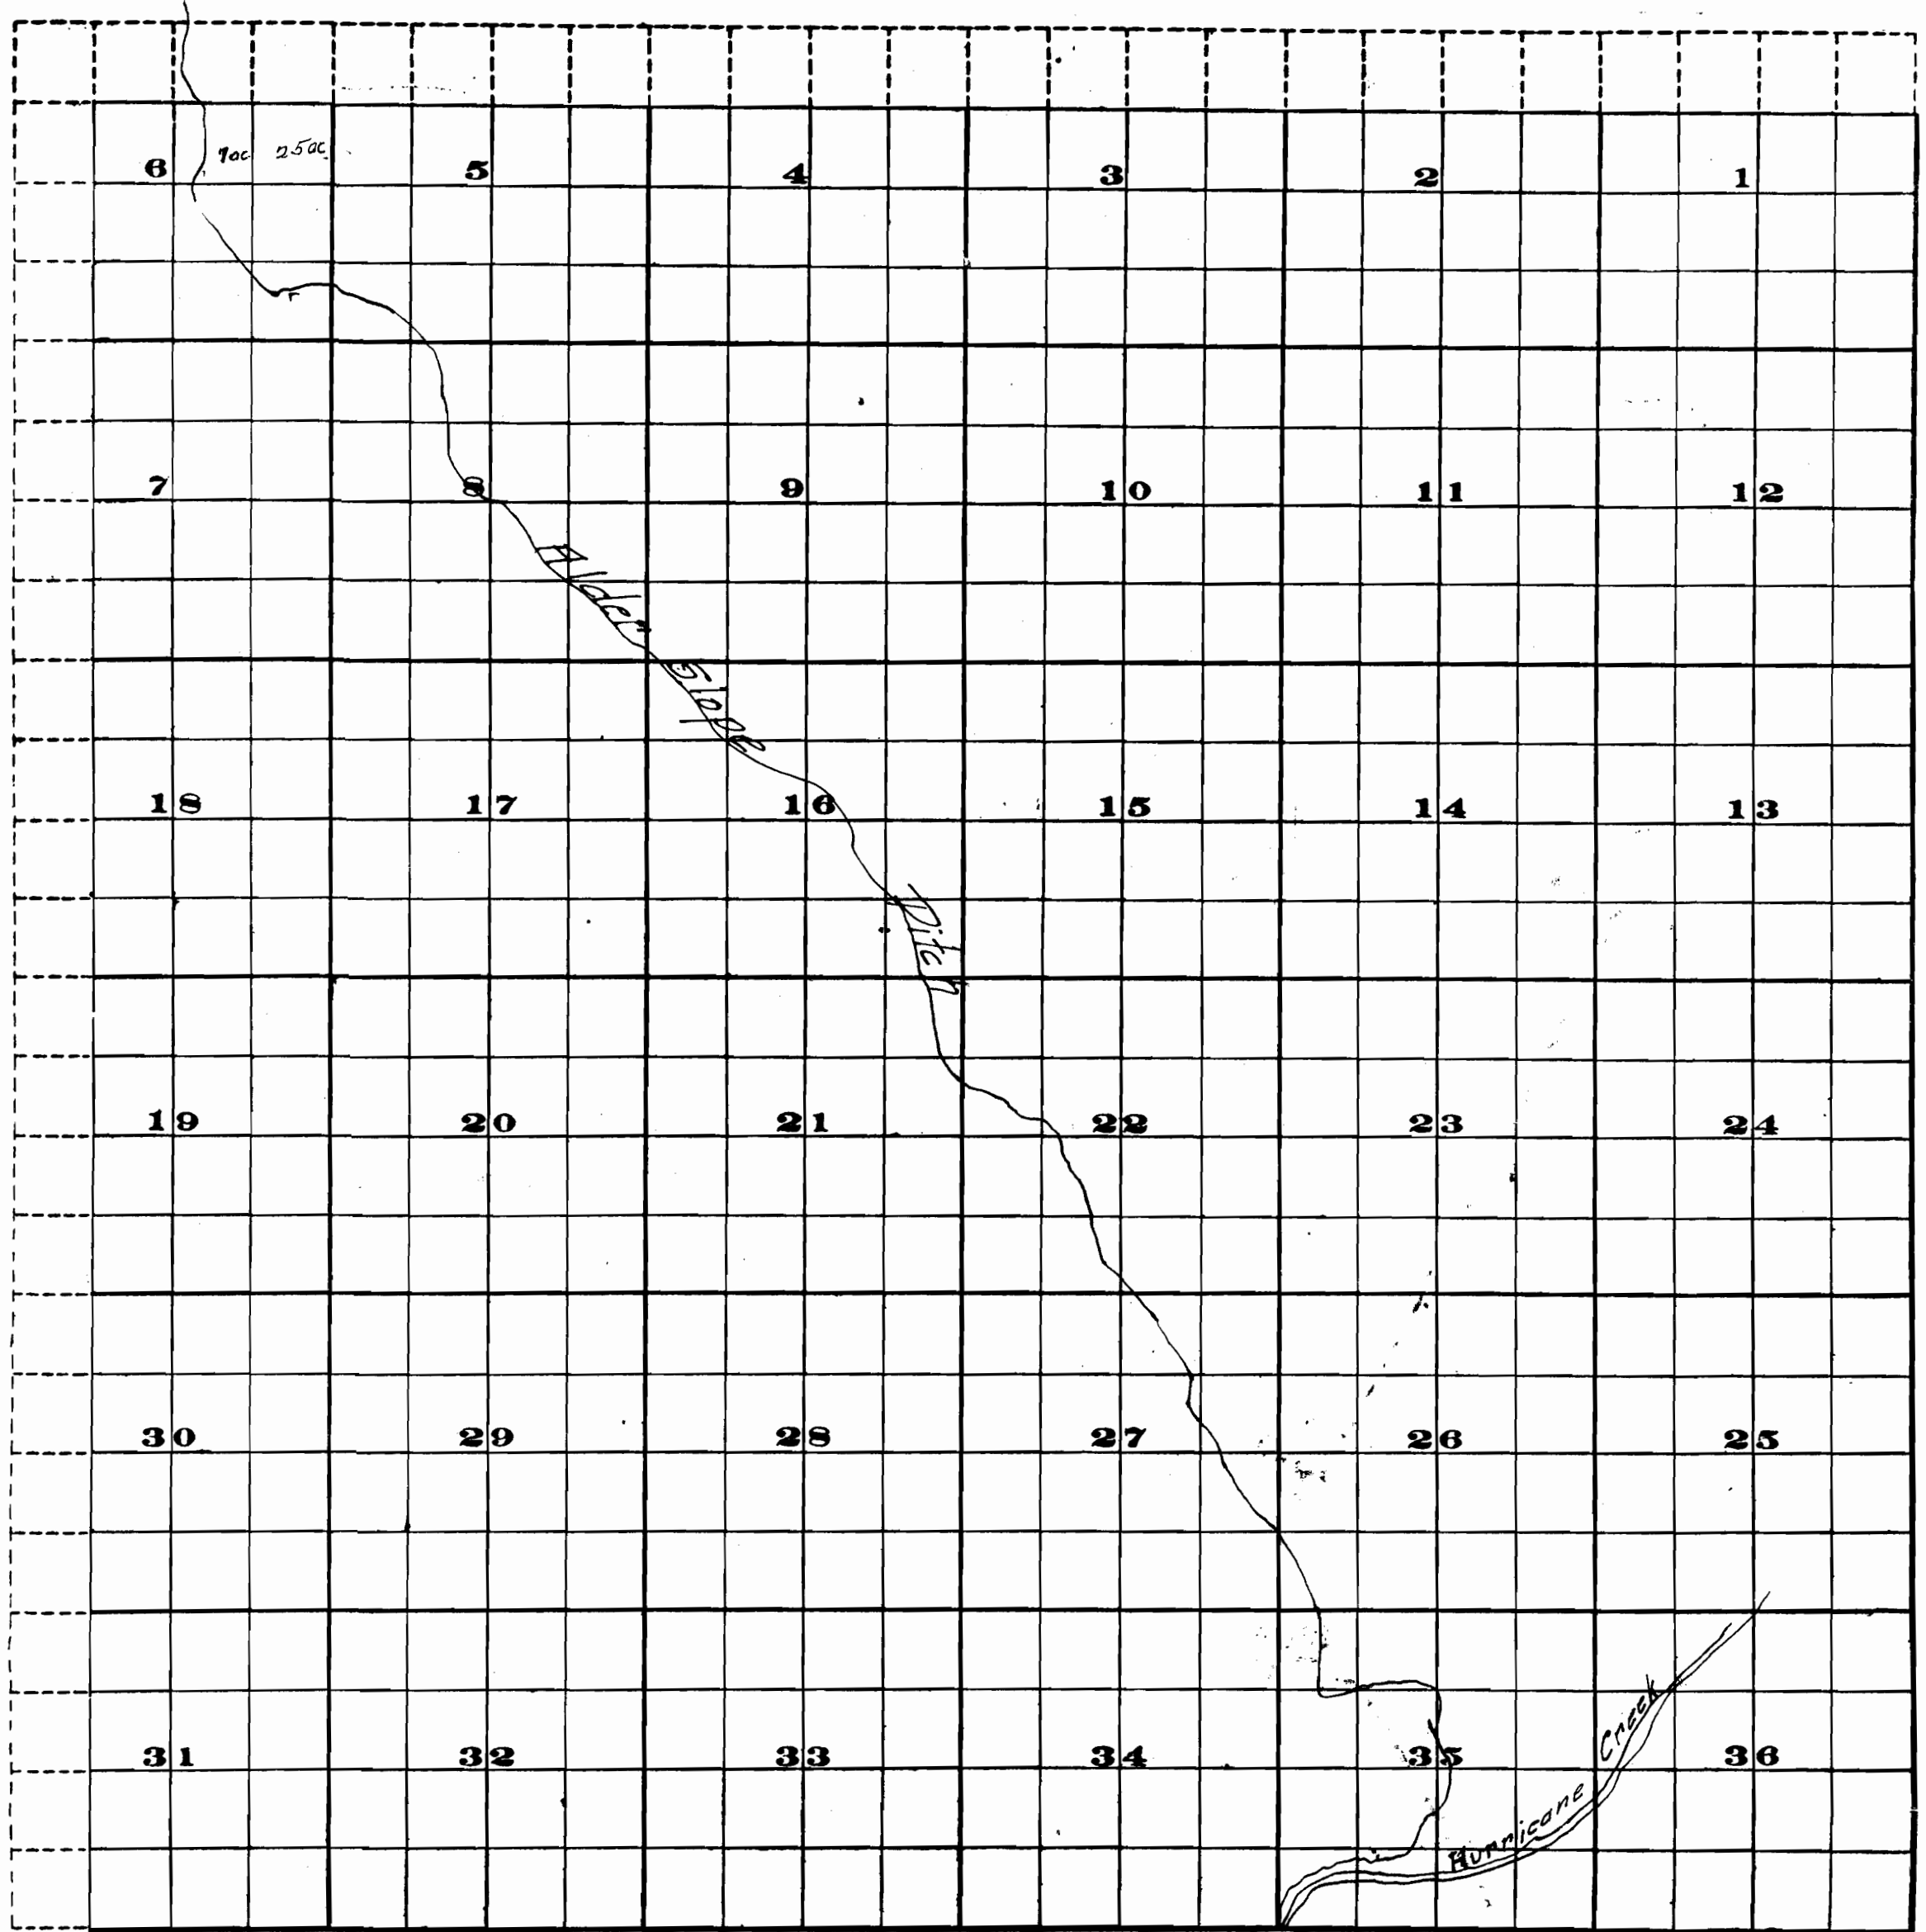

Scale of Feet.

FROM OFFICE OF THE STATE ENGINEER, MALEM, OREGON

Application No. 7316  
Permit No. 4632