
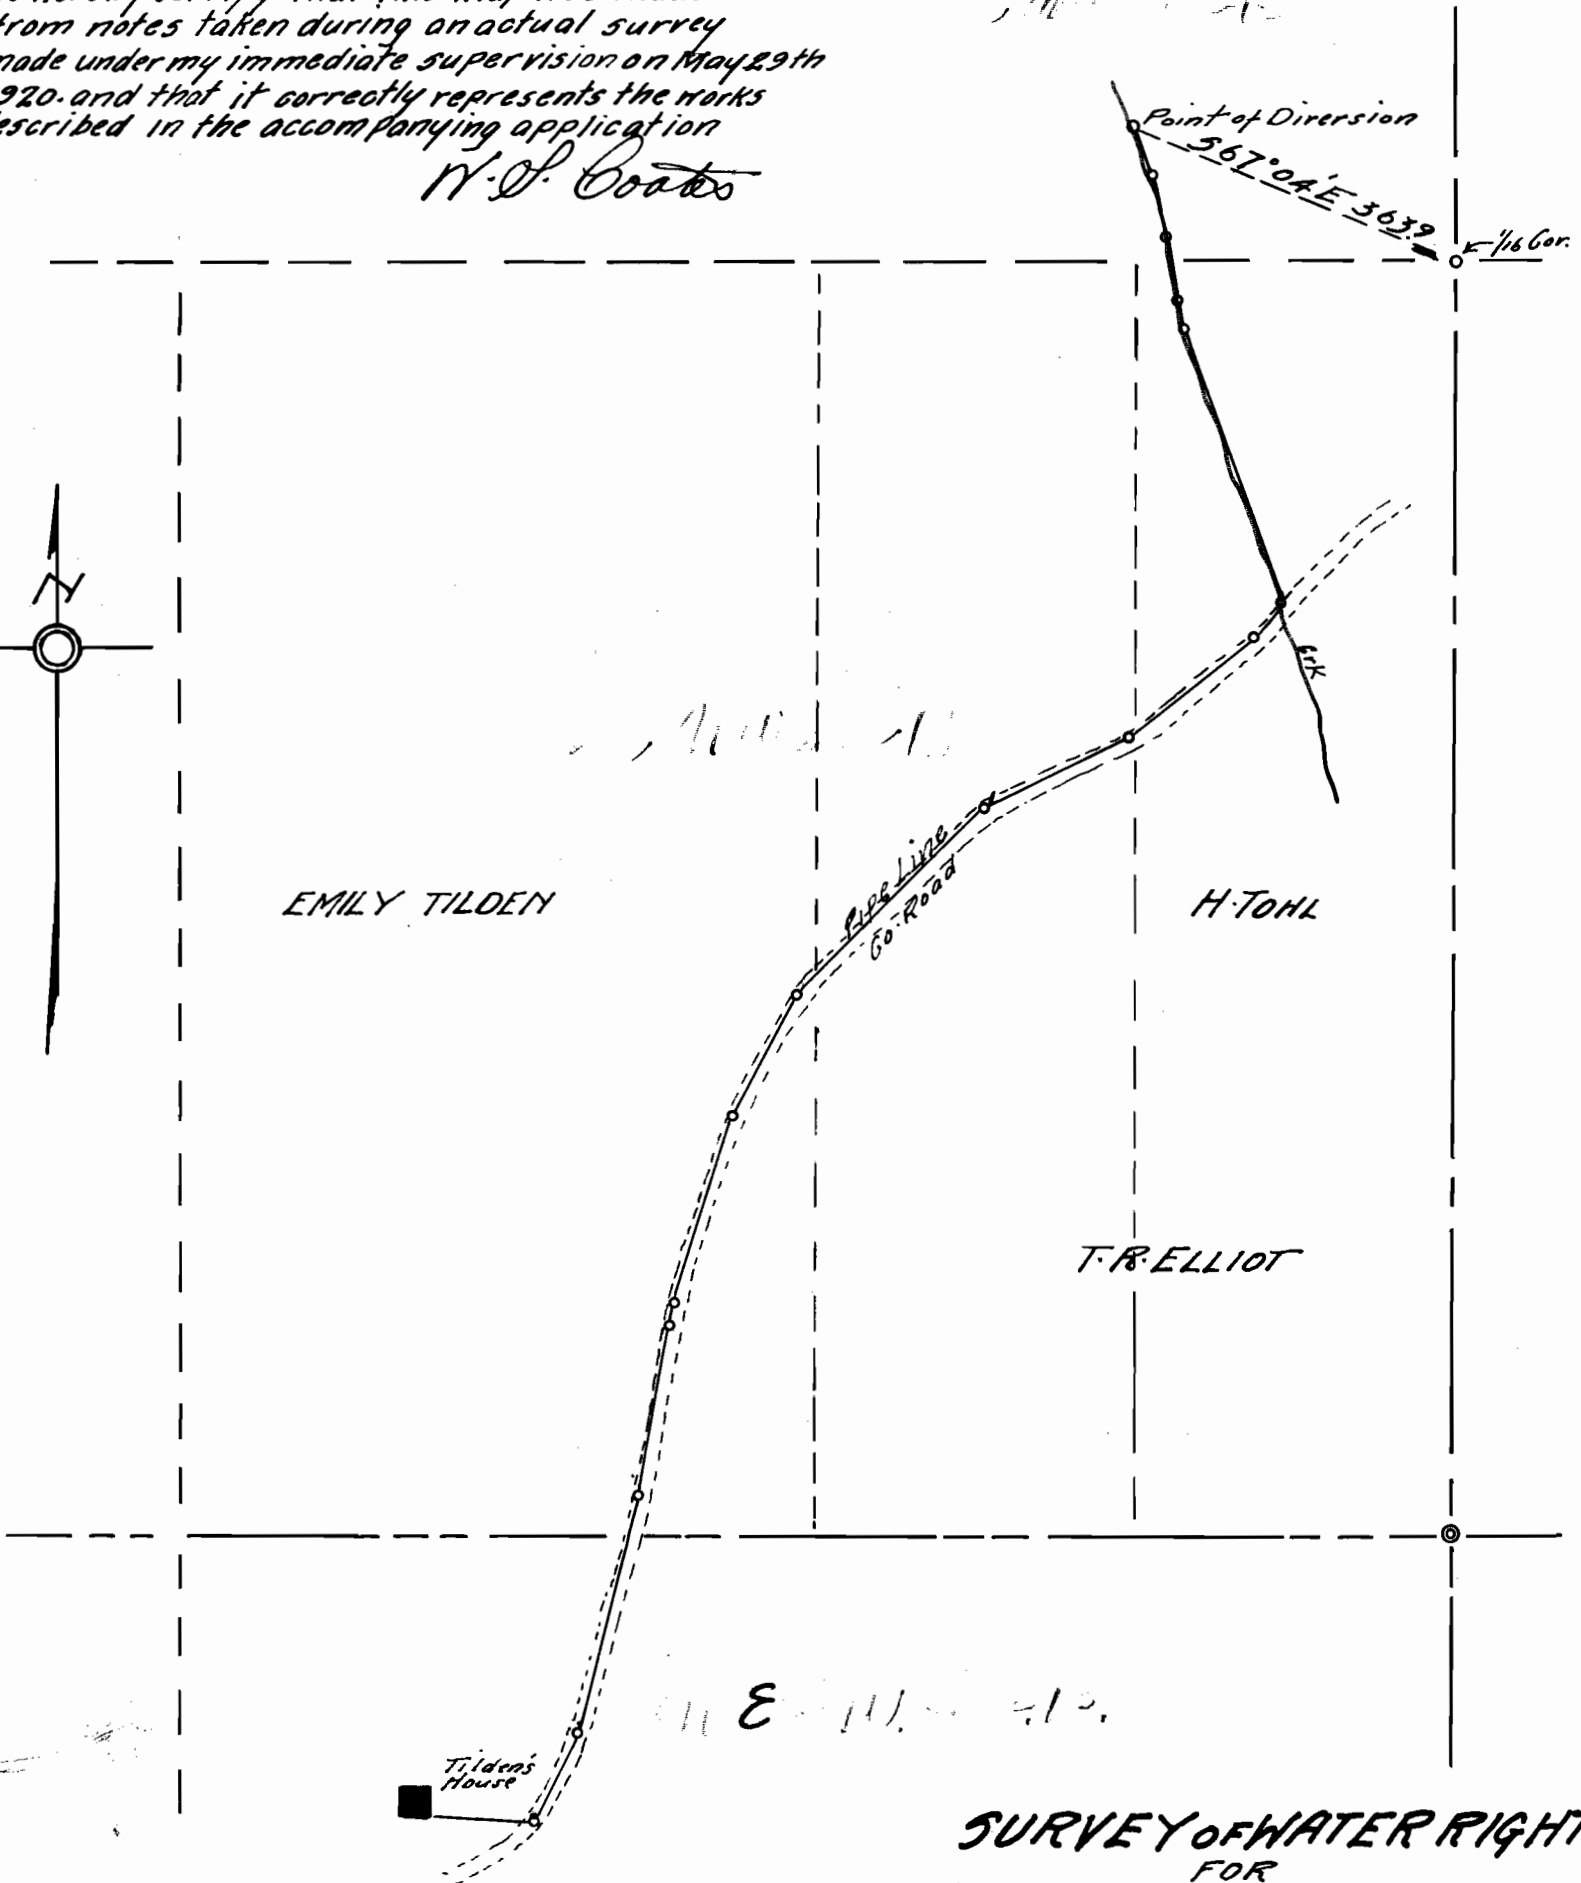


I, W.S. Goates, Co-Surv of Tillamook County
do hereby certify that this map was made
from notes taken during an actual survey
made under my immediate supervision on May 29th
1920 and that it correctly represents the works
described in the accompanying application

W.S. Goates

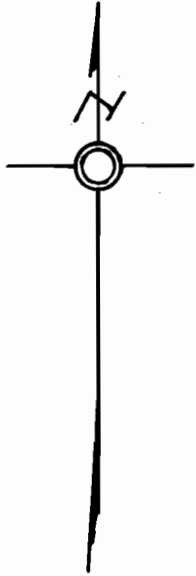

SURVEY OF WATER RIGHT
FOR

A.S. TILDEN

SEC. 13, T. 31 N. R. 10 W.

W.S. Goates Co-Surv. May, 1920
SCALE 1" = 200'

JUN 7 1920

Application No. 7332
Permit No. 4635