


RECEIVED
 FEB 11 1982
 WATER RESOURCES DEPT.
 SALEM, OREGON

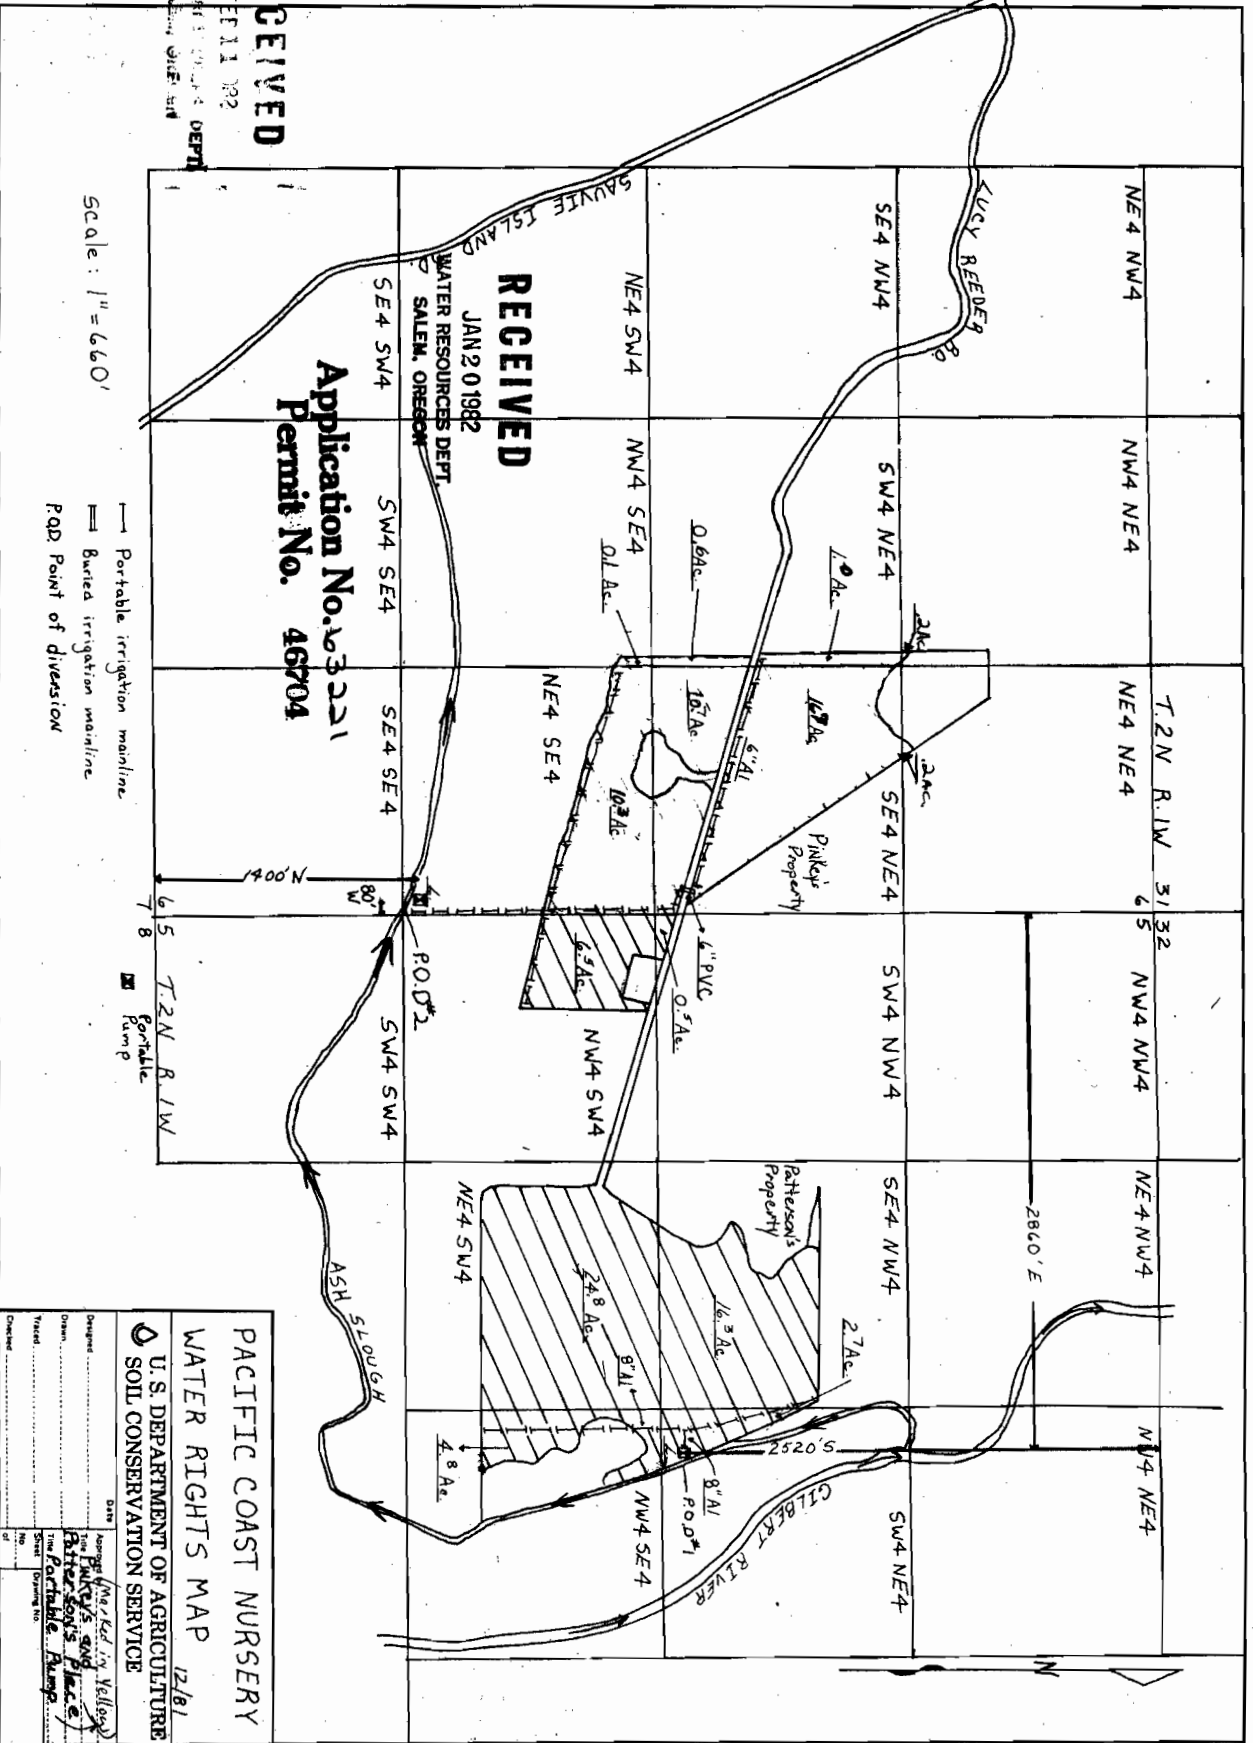

Scale: 1" = 660'

— Portable irrigation mainline
 — Buried irrigation mainline
 □ POD Point of diversion

RECEIVED
 JAN 20 1982
 WATER RESOURCES DEPT.
 SALEM, OREGON

Application No. 23221
Permit No. 46704

PACIFIC COAST NURSERY
 WATER RIGHTS MAP 12/81
 U.S. DEPARTMENT OF AGRICULTURE
 SOIL CONSERVATION SERVICE

Designed by: (Marked in Yellow) the Pinkie's and Peter's place
 Drawn by: the Pinkie's place
 Field Sketch by: the Pinkie's place
 Checked by:

DATE: _____
 DRAWING NO: _____
 SHEET NO: _____ OF _____

SCS-ENG-313A REV 8-75