



S. 3, T. 35 S., R. 8 W.

C. Will. Mer.

- Scale -  
2 in. = 1 mi.

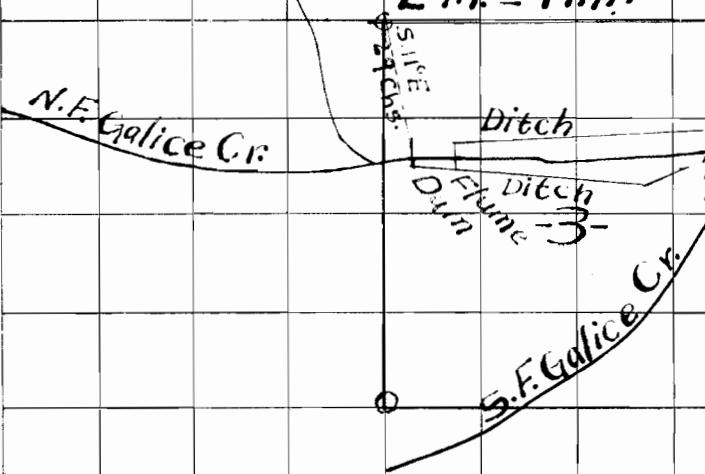

Profile of Dam  
1 in. = 20 ft.

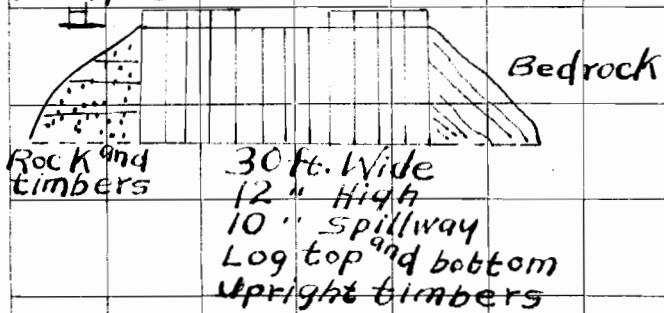

I, Geo. E. Boardway, of  
Galice, Oregon, do hereby Certi-  
fy that this map was made  
from notes taken during an  
actual survey made by me  
on February 3, 1920, and that  
it correctly represents the  
works described in the accom-  
panying application, together  
with the location of streams  
and other ditches in the imme-  
diate vicinity.

Geo. E. Boardway  
Surveyor

1920

7133

Permit No 4734