



Township 7 S,

Range S.P. 3 West

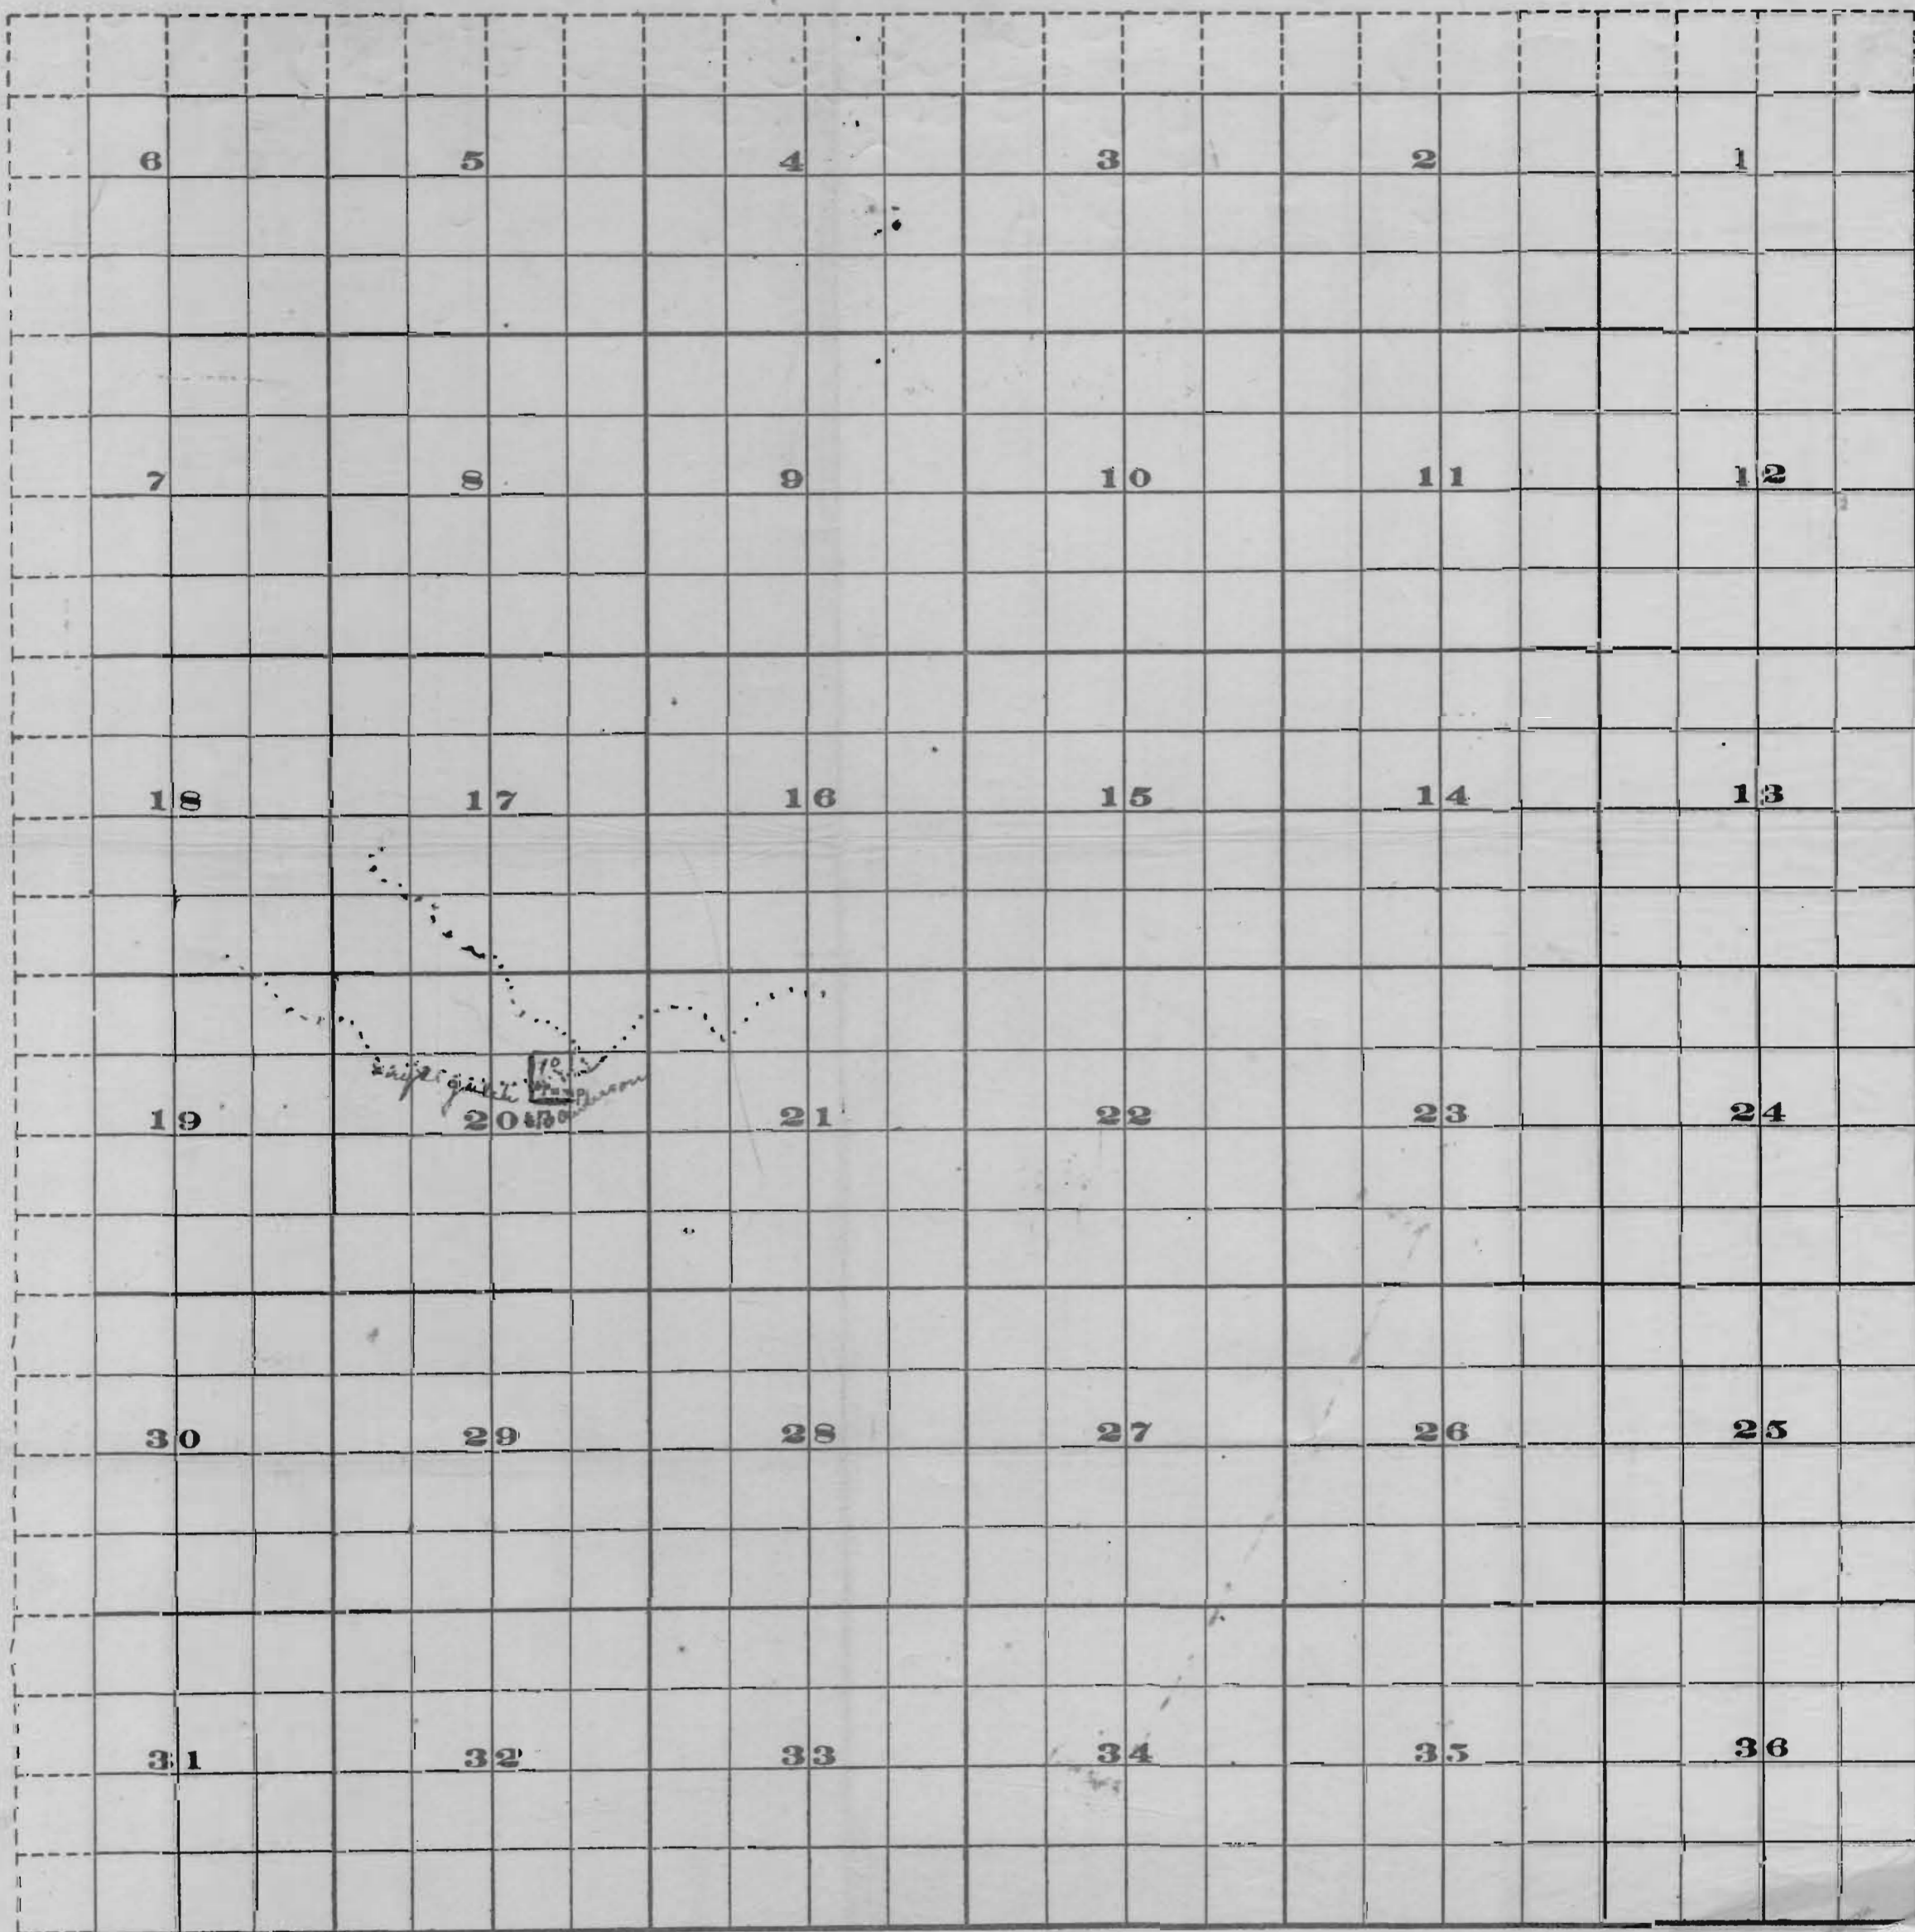

A-7441
P-4740

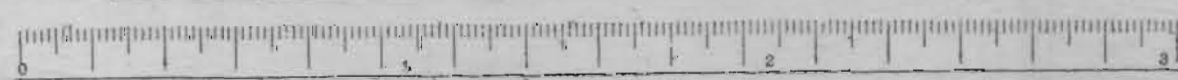

Scale of Feet.