

Curry County

T.31S. R.16 W., W.M.


T.31S. R.15 W., W.M.


Application No. 65044  
Permit No. 47642  
R-65236  
R 8803

RECEIVED  
AUG 1 1983  
WATER RESOURCES DEPT.  
SALEM, OREGON

RECEIVED  
APR 26 1983  
WATER RESOURCES DEPT.  
SALEM, OREGON

RECEIVED  
JUN 28 1983  
WATER RESOURCES DEPT.  
SALEM, OREGON

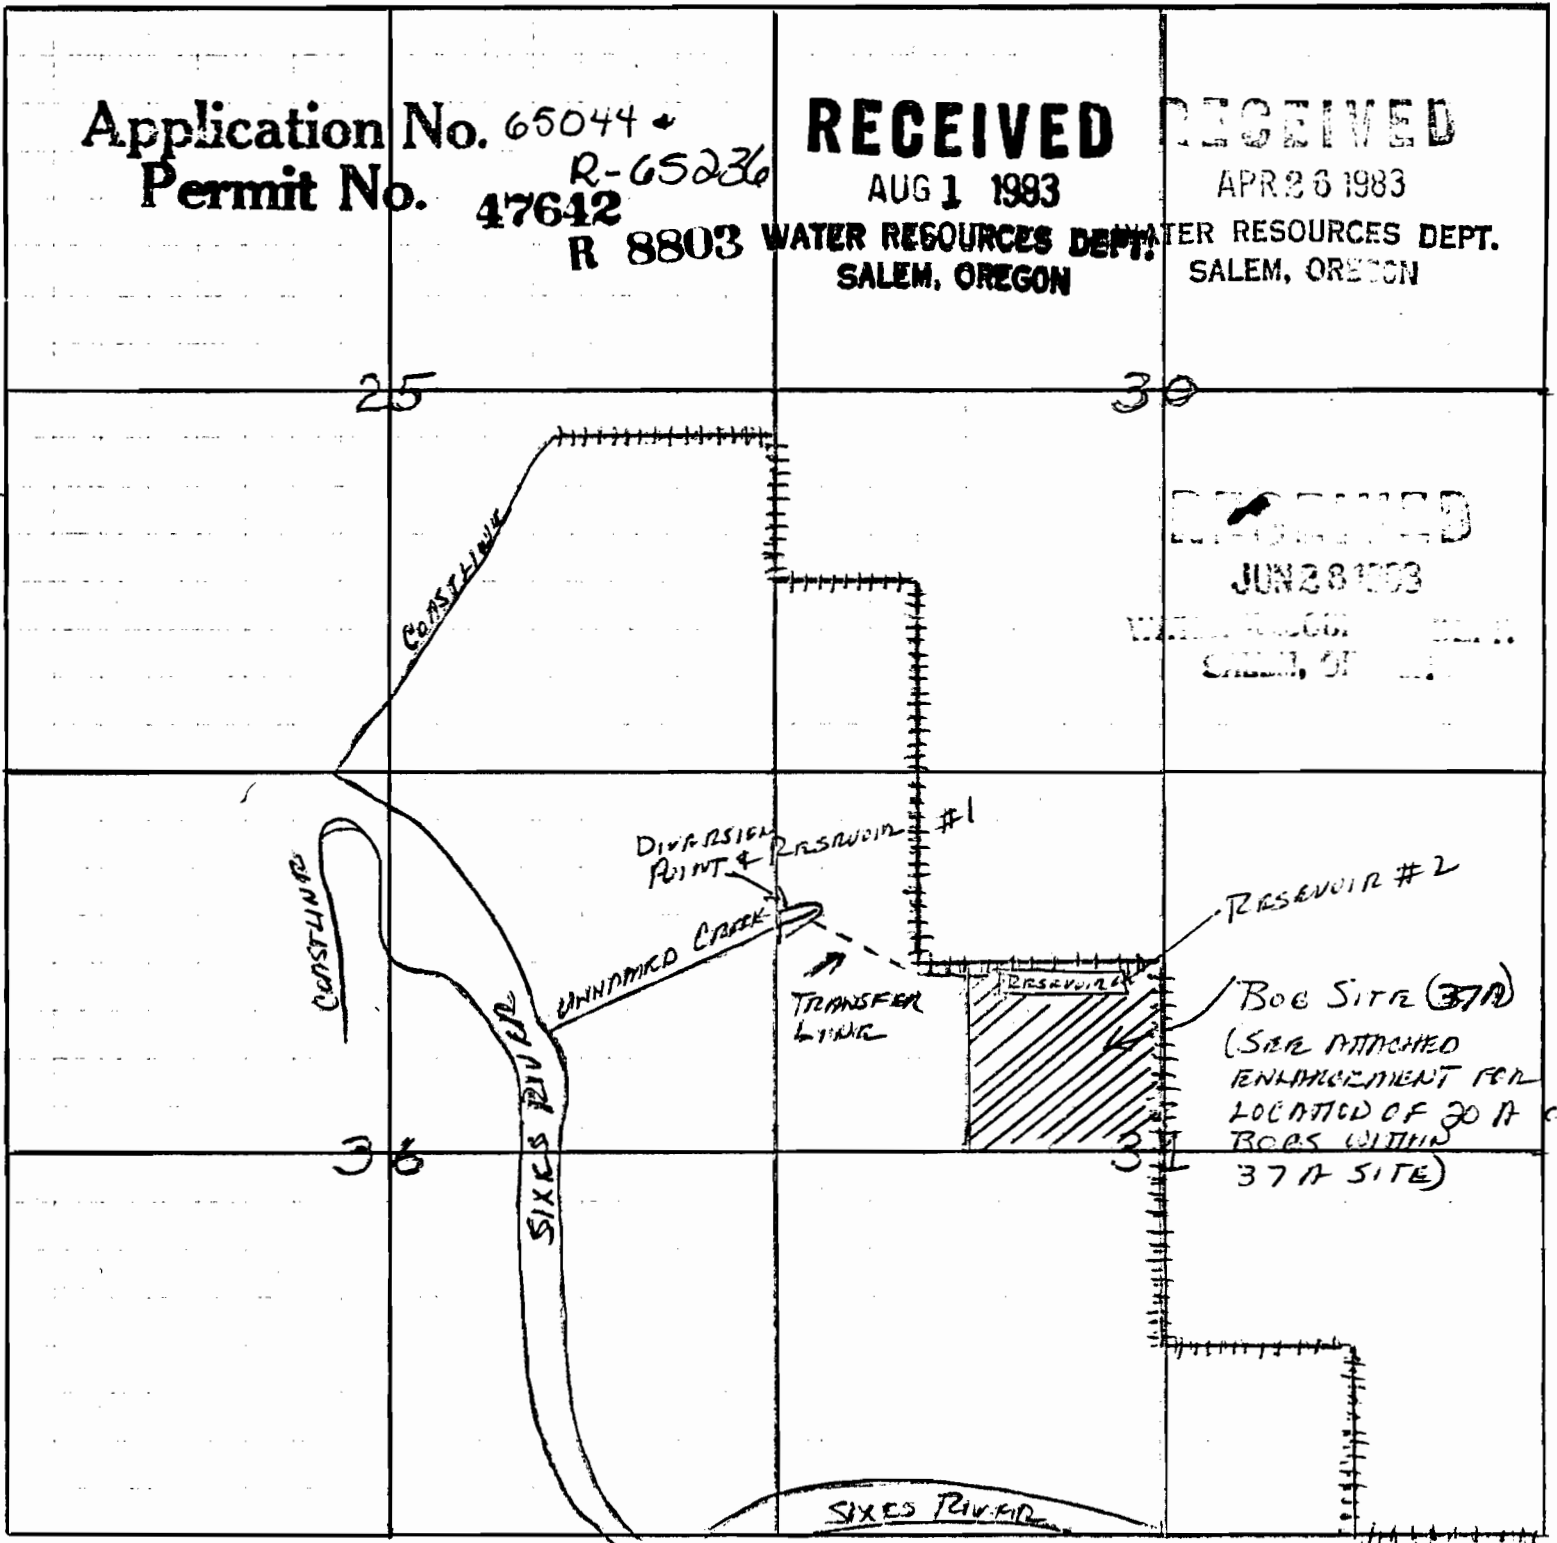

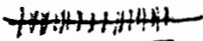Scale 1" = 1330'  
PROPERTY LINES   
CRAWBERRY BOG AREA 