



Application # 7639
Permit # 4909

Sec. 29
32
Tp. 39 S
R. 2 W.

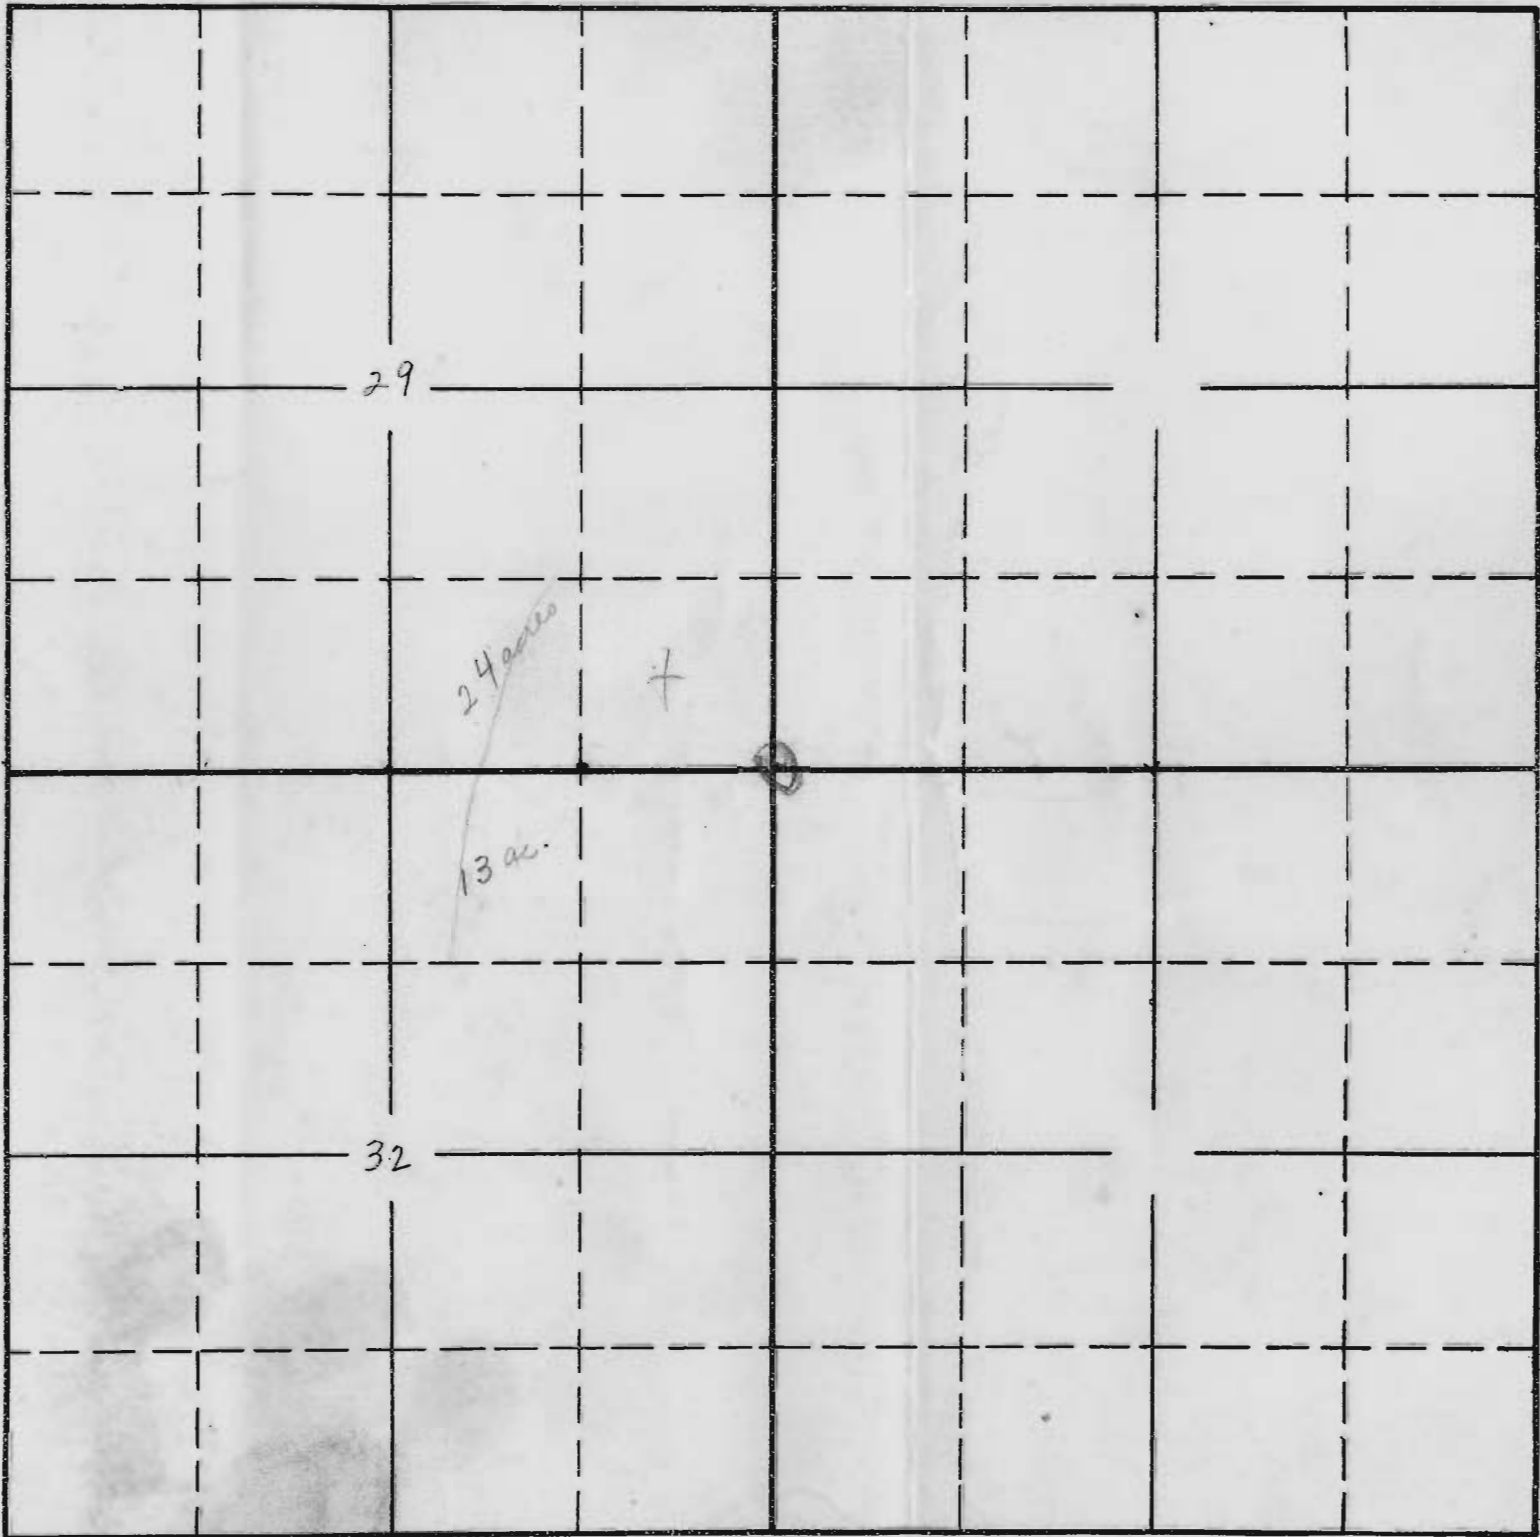

Township 39 South, Range 2 West.

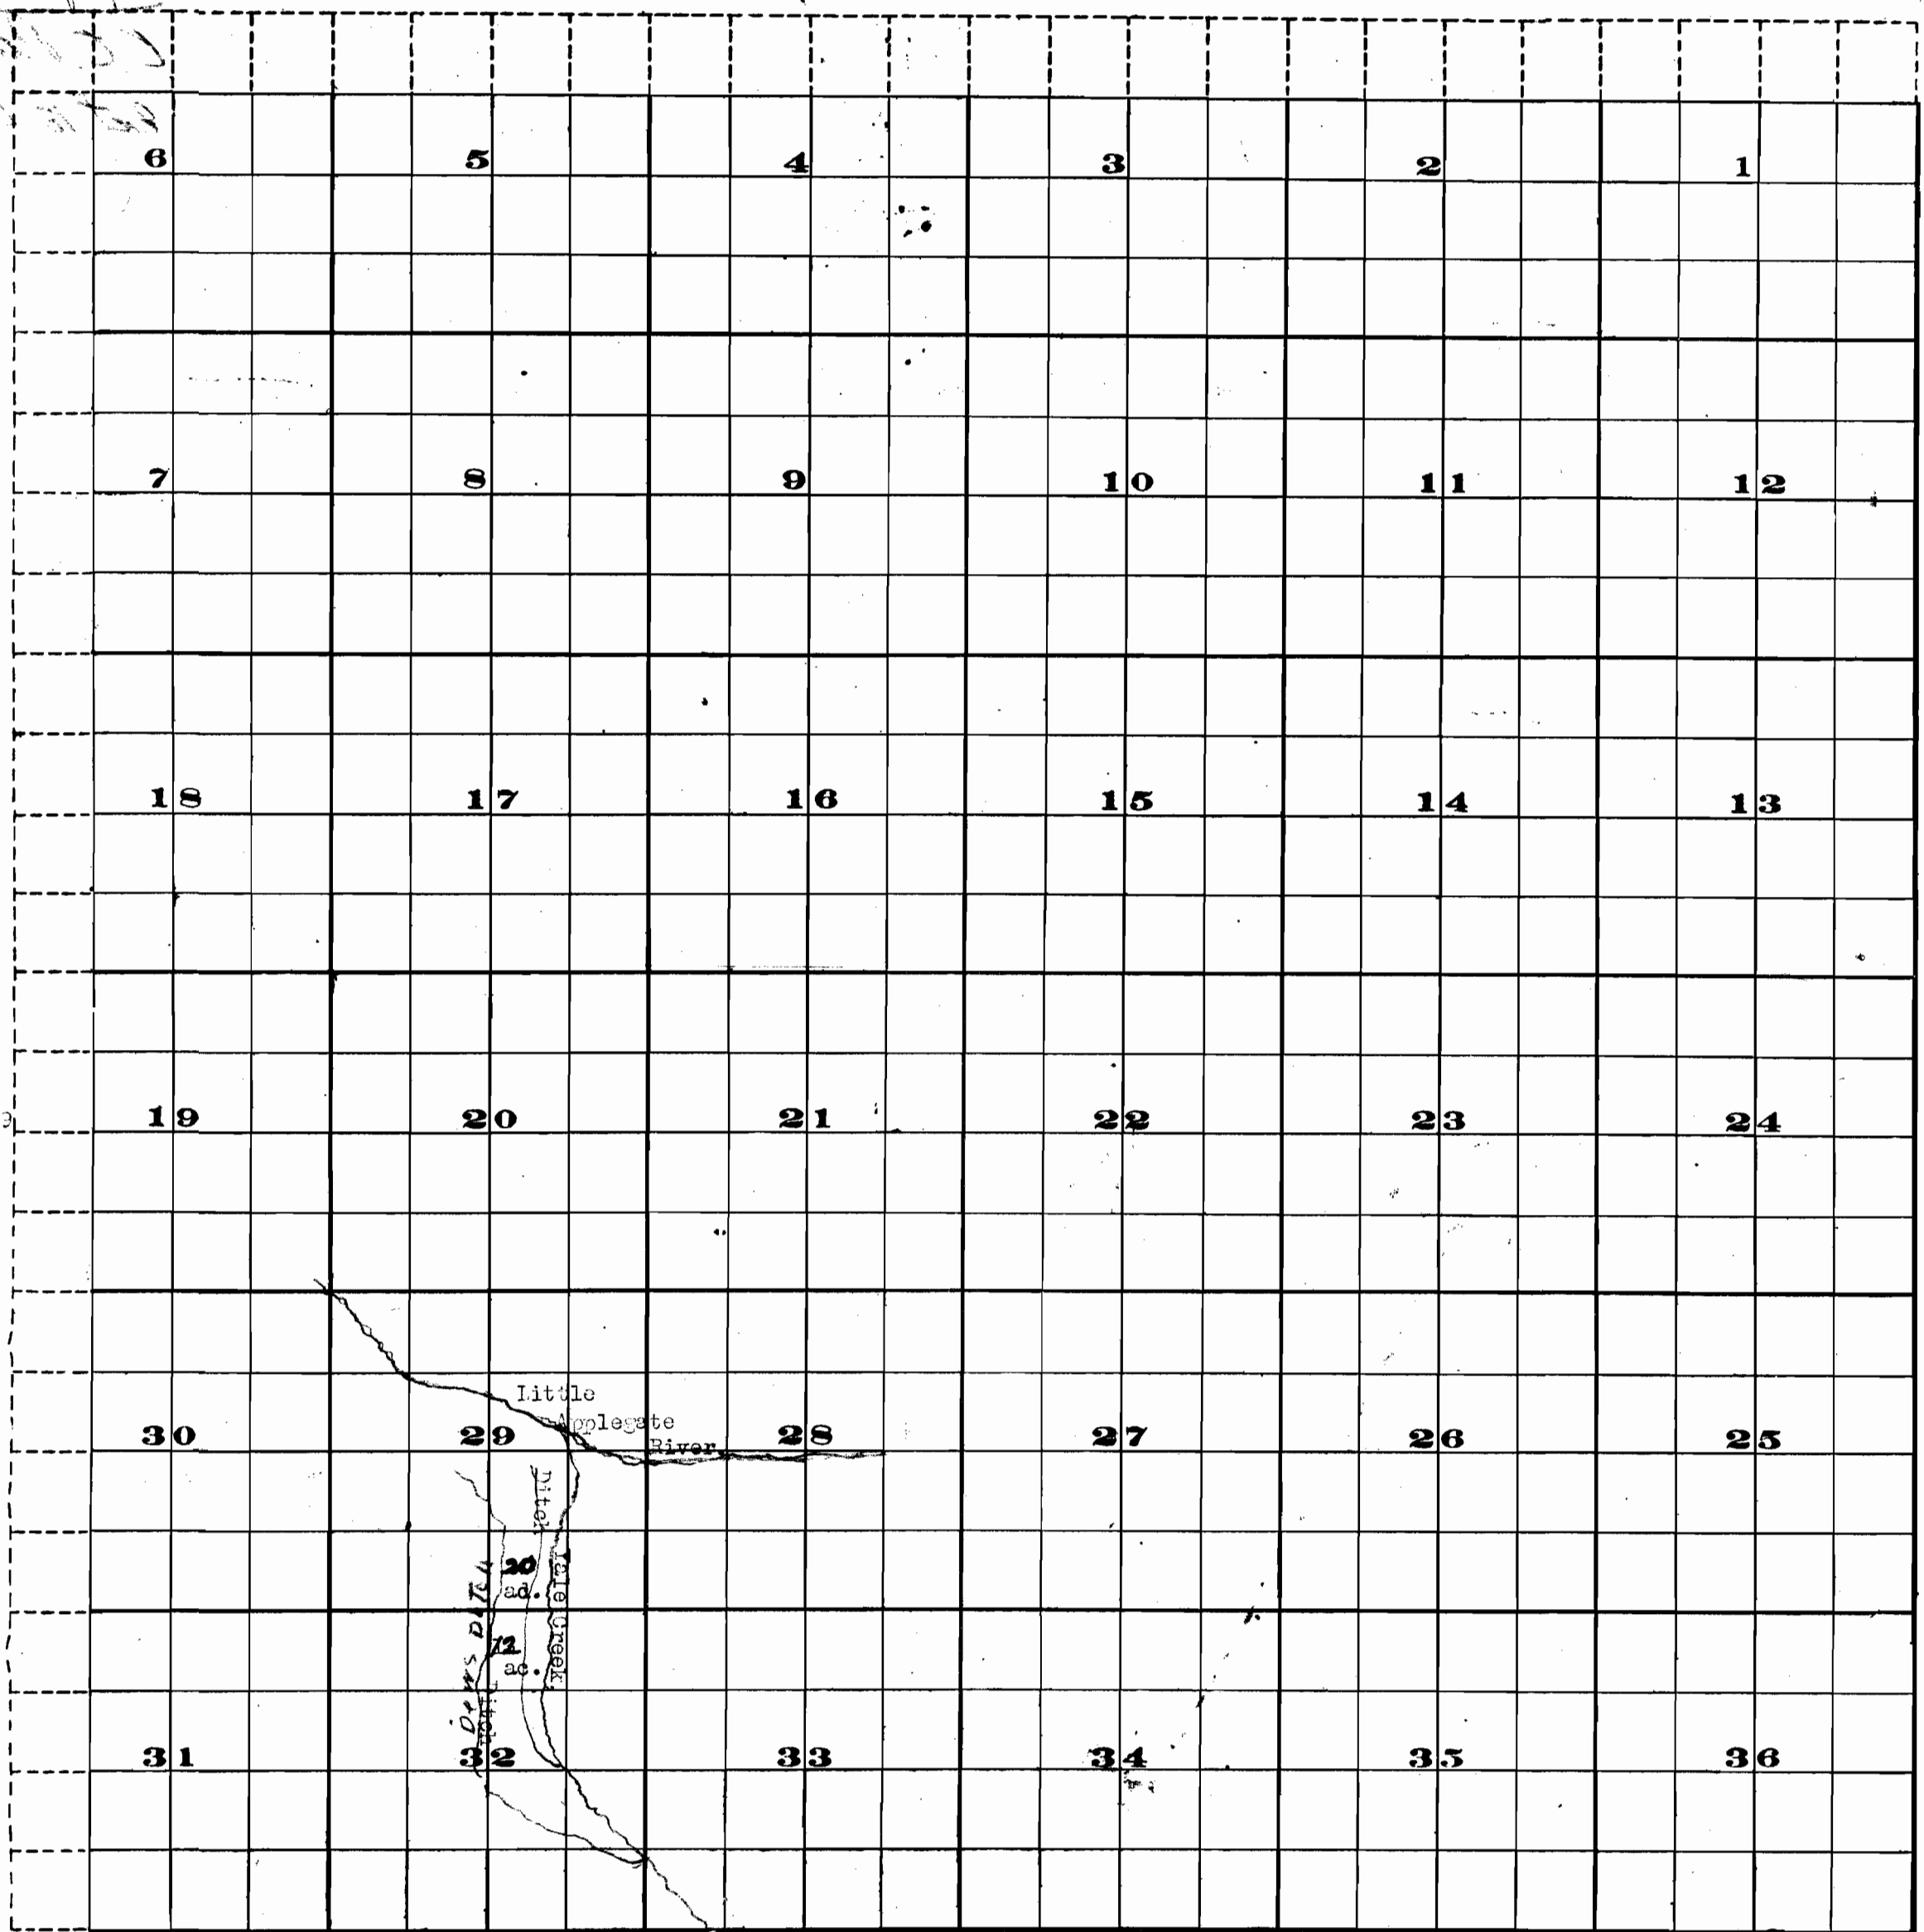

APPLICATION NO. 7539
PERMIT No. 4909.



Scale of Feet.