


**WATER DISTRIBUTION SYSTEM  
FOR  
MILL HILL ADMINISTRATIVE SITE**

: LEGEND:

BLD NO	DESCRIPTION	PLAN NO
2008	OFFICE	
1507	GARAGE	
1056	RESIDENCE	
1058	RESIDENCE	
2400	STORAGE	
1053	COOK HOUSE AND BUNK HOUSE	
1051	RESIDENCE (3 BR.)	1-A
1050	RESIDENCE (3 BR.)	1-A
2618	WAREHOUSE	
1054	RESIDENCE	
1508	GARAGE	
26105	OIL HOUSE	
26195	VEHICLE REPAIR	
1052	RESIDENCE	
1085	RESIDENCE (2 BR.)	370-1
1086	RESIDENCE (2 BR.)	370-2
1087	RESIDENCE (3 BR.) APW+	266 CP REV
1088	RESIDENCE (3 BR.) APW+	266 CP
1090	RESIDENCE (2 BR.) APW+	372 DB
1092	RESIDENCE (2 BR.) APW+	372 DB
<b>1825 *</b>	<b>WATER TREATMENT PLANT</b>	
1210	RESIDENCE (3 BR.)	2A B6
1826	SEWAGE TREATMENT PLANT	
1308	MULTI PURPOSE BUILDING	
2633	TREE COOLER	
2639	TREE COOLER	
2643	TREE COOLER	

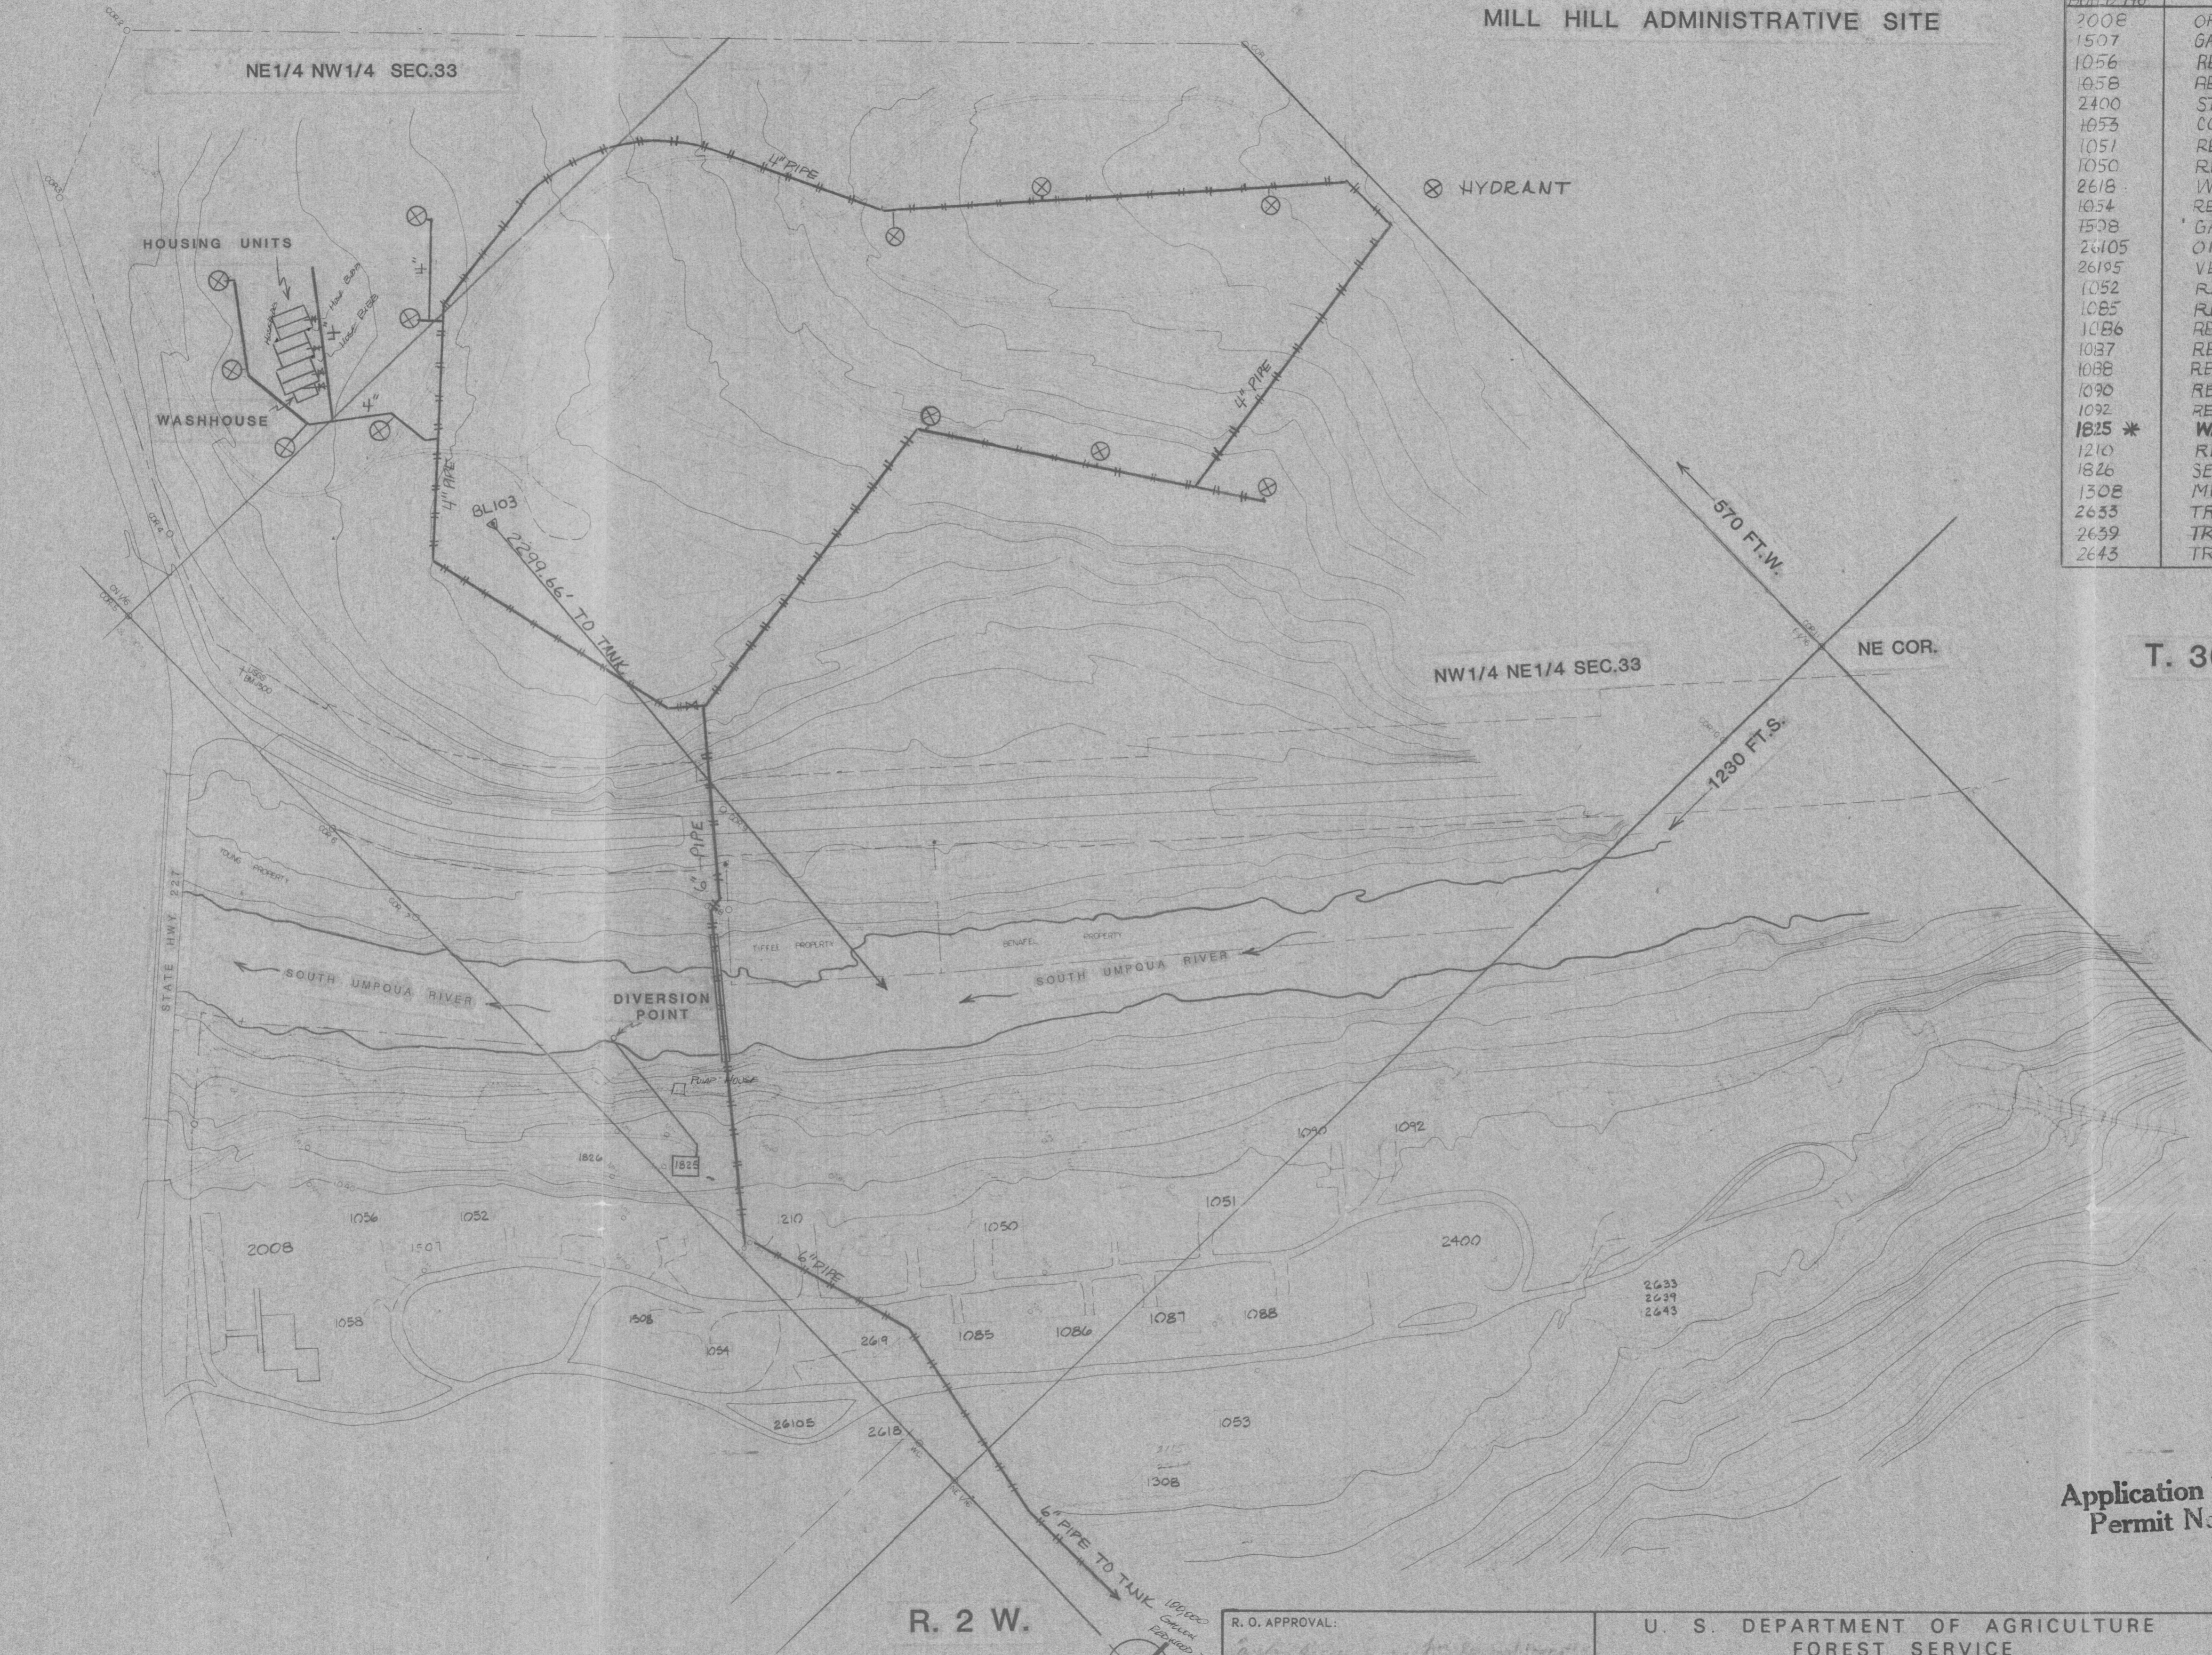

Application No. 68233  
Permit No. 49176

**RECEIVED**  
DEC 5 1984  
WATER RESOURCES DEPT.  
SALEM, OREGON

R. O. APPROVAL:		U. S. DEPARTMENT OF AGRICULTURE FOREST SERVICE		TILLER RANGER STATION
APPROVED: <i>[Signature]</i>		UMPUQUA NATIONAL FOREST		
R. O. STAFF		THE PACIFIC NORTHWEST REGION		
RECOMMENDATION	<i>[Signature]</i>	FOREST SUPERVISOR	DATE: 4/83	SHT 1 of 1
	<i>[Signature]</i>	RECREATION STAFF	DATE: 4/83	
	<i>[Signature]</i>	DISTRICT RANGER	DATE:	