


1123


Township 25,

Range 45 E.

3277

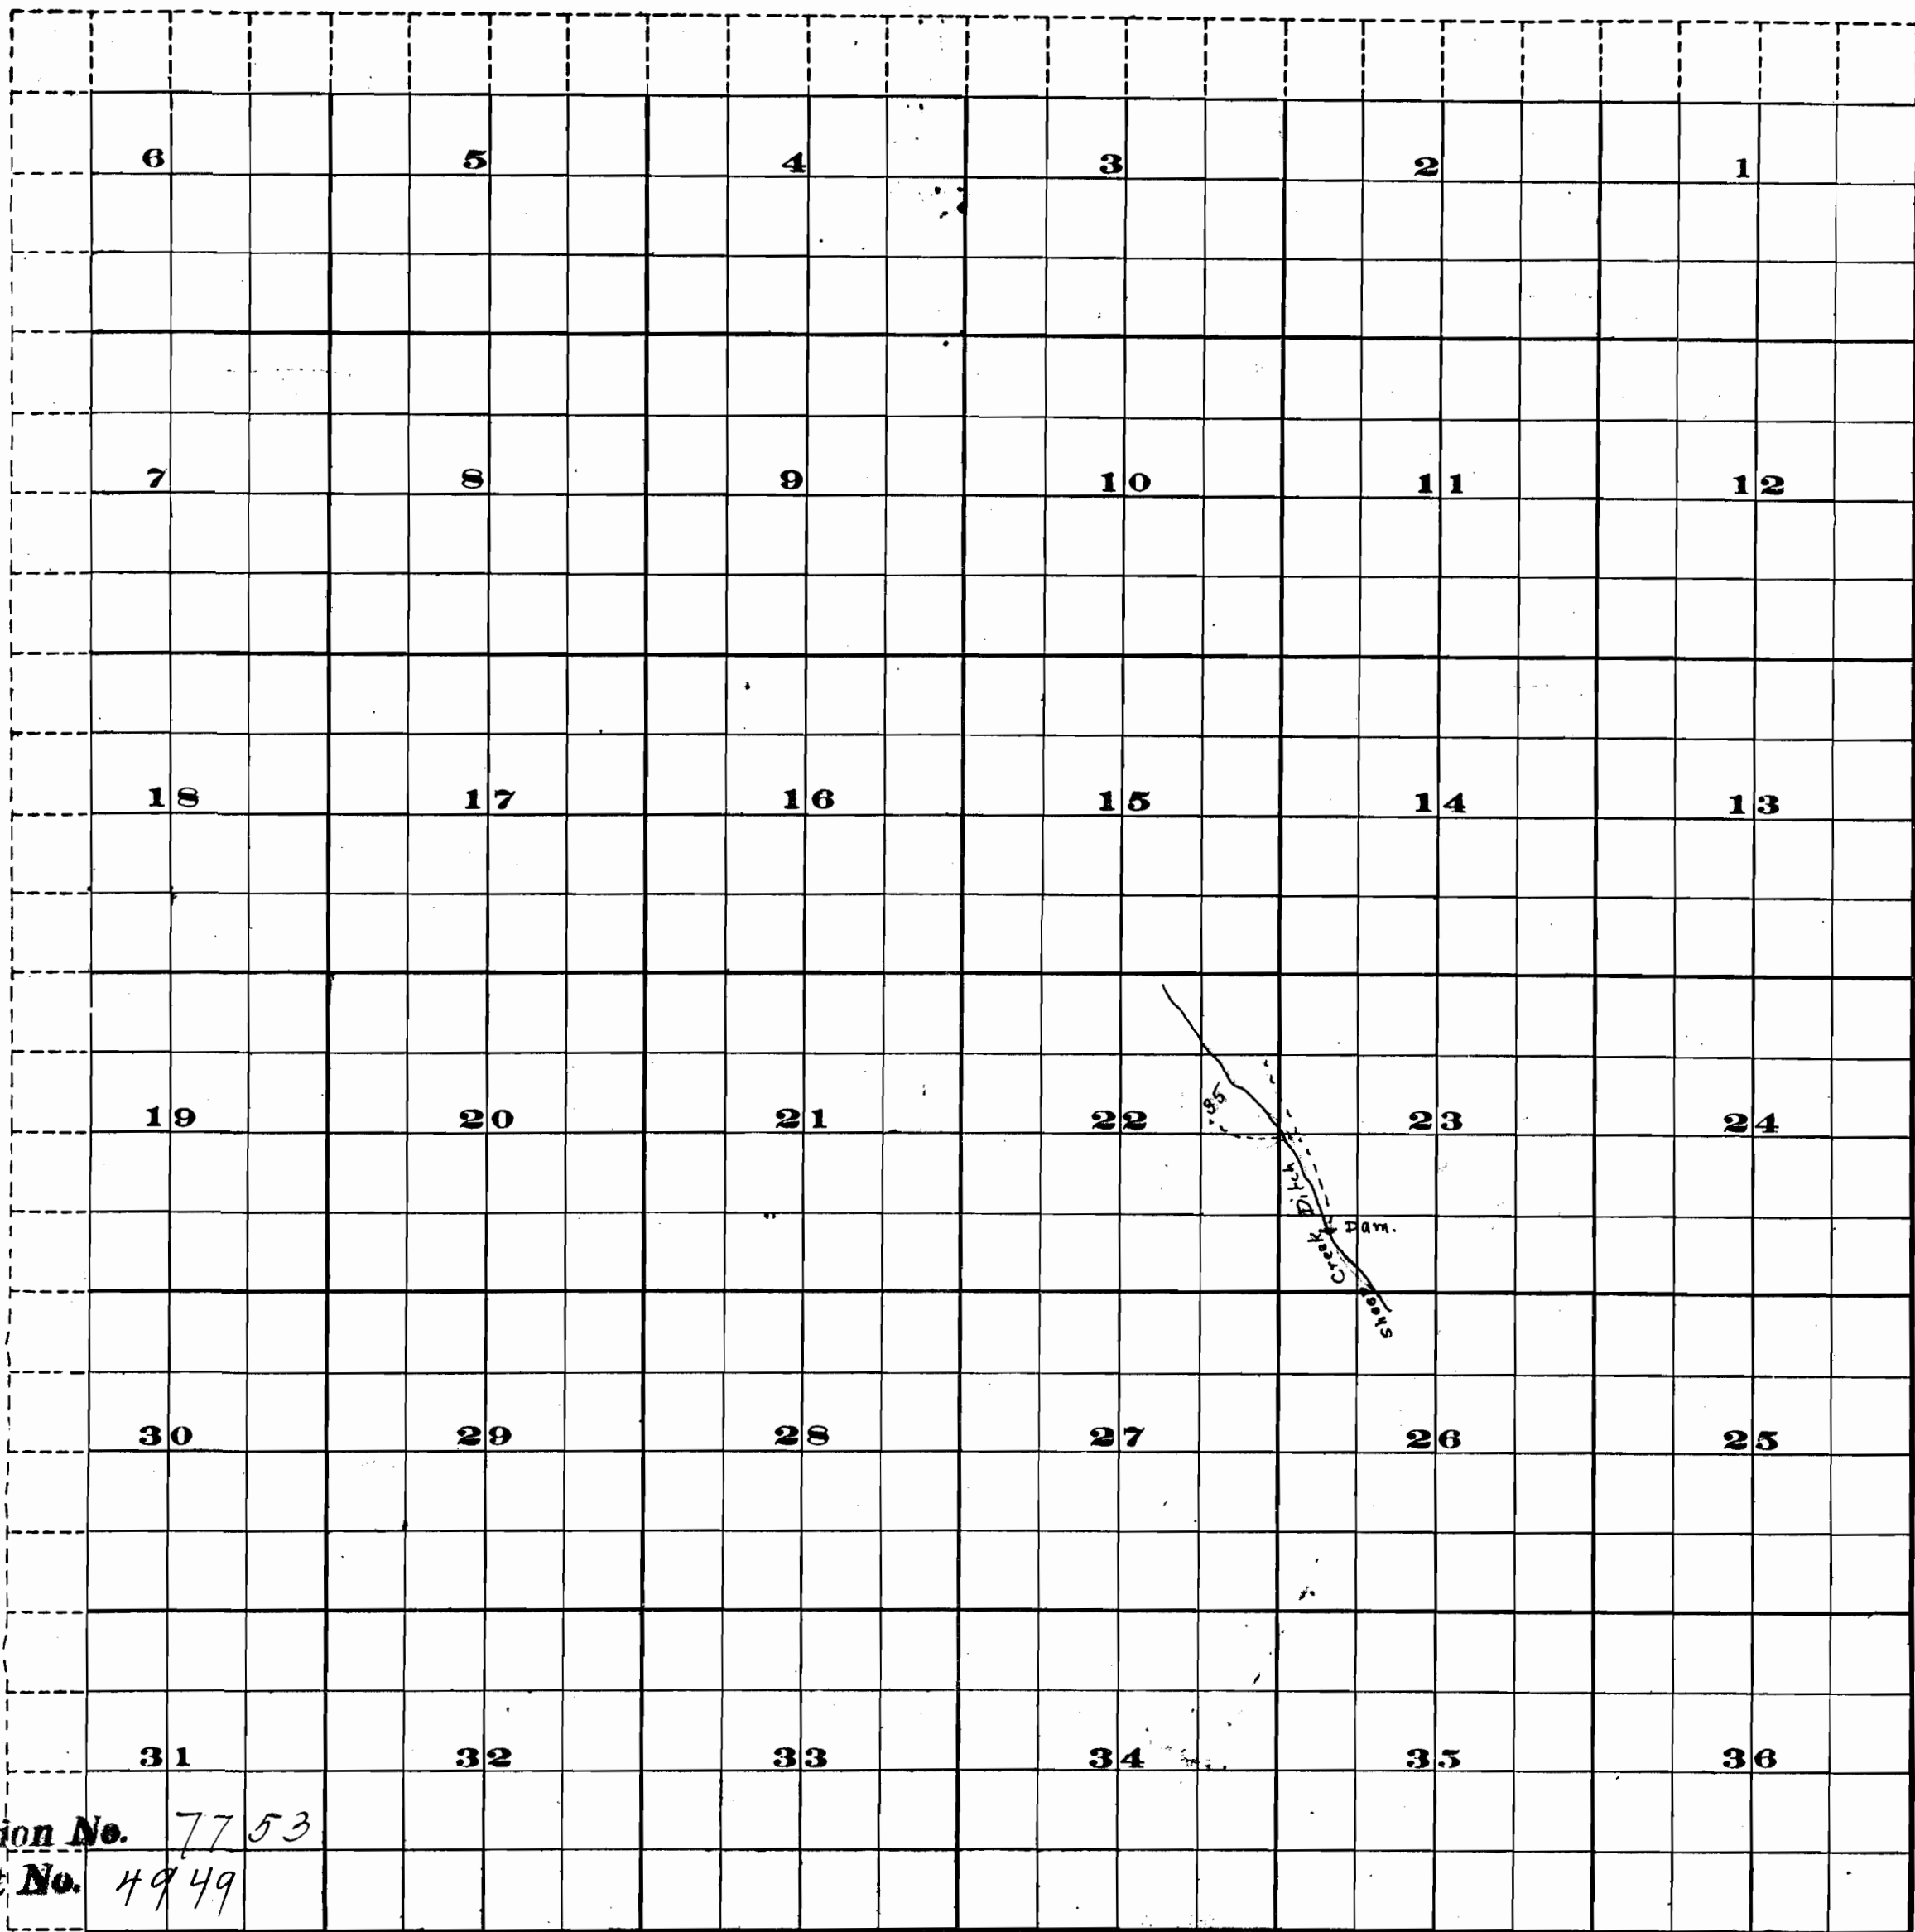

Application No. 7753  
 Permit No. 4949

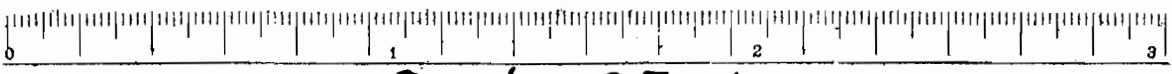

Scale of Feet.

FROM OFFICE OF THE STATE ENGINEER, SALEM, OREGON

1123

1123

354

4