
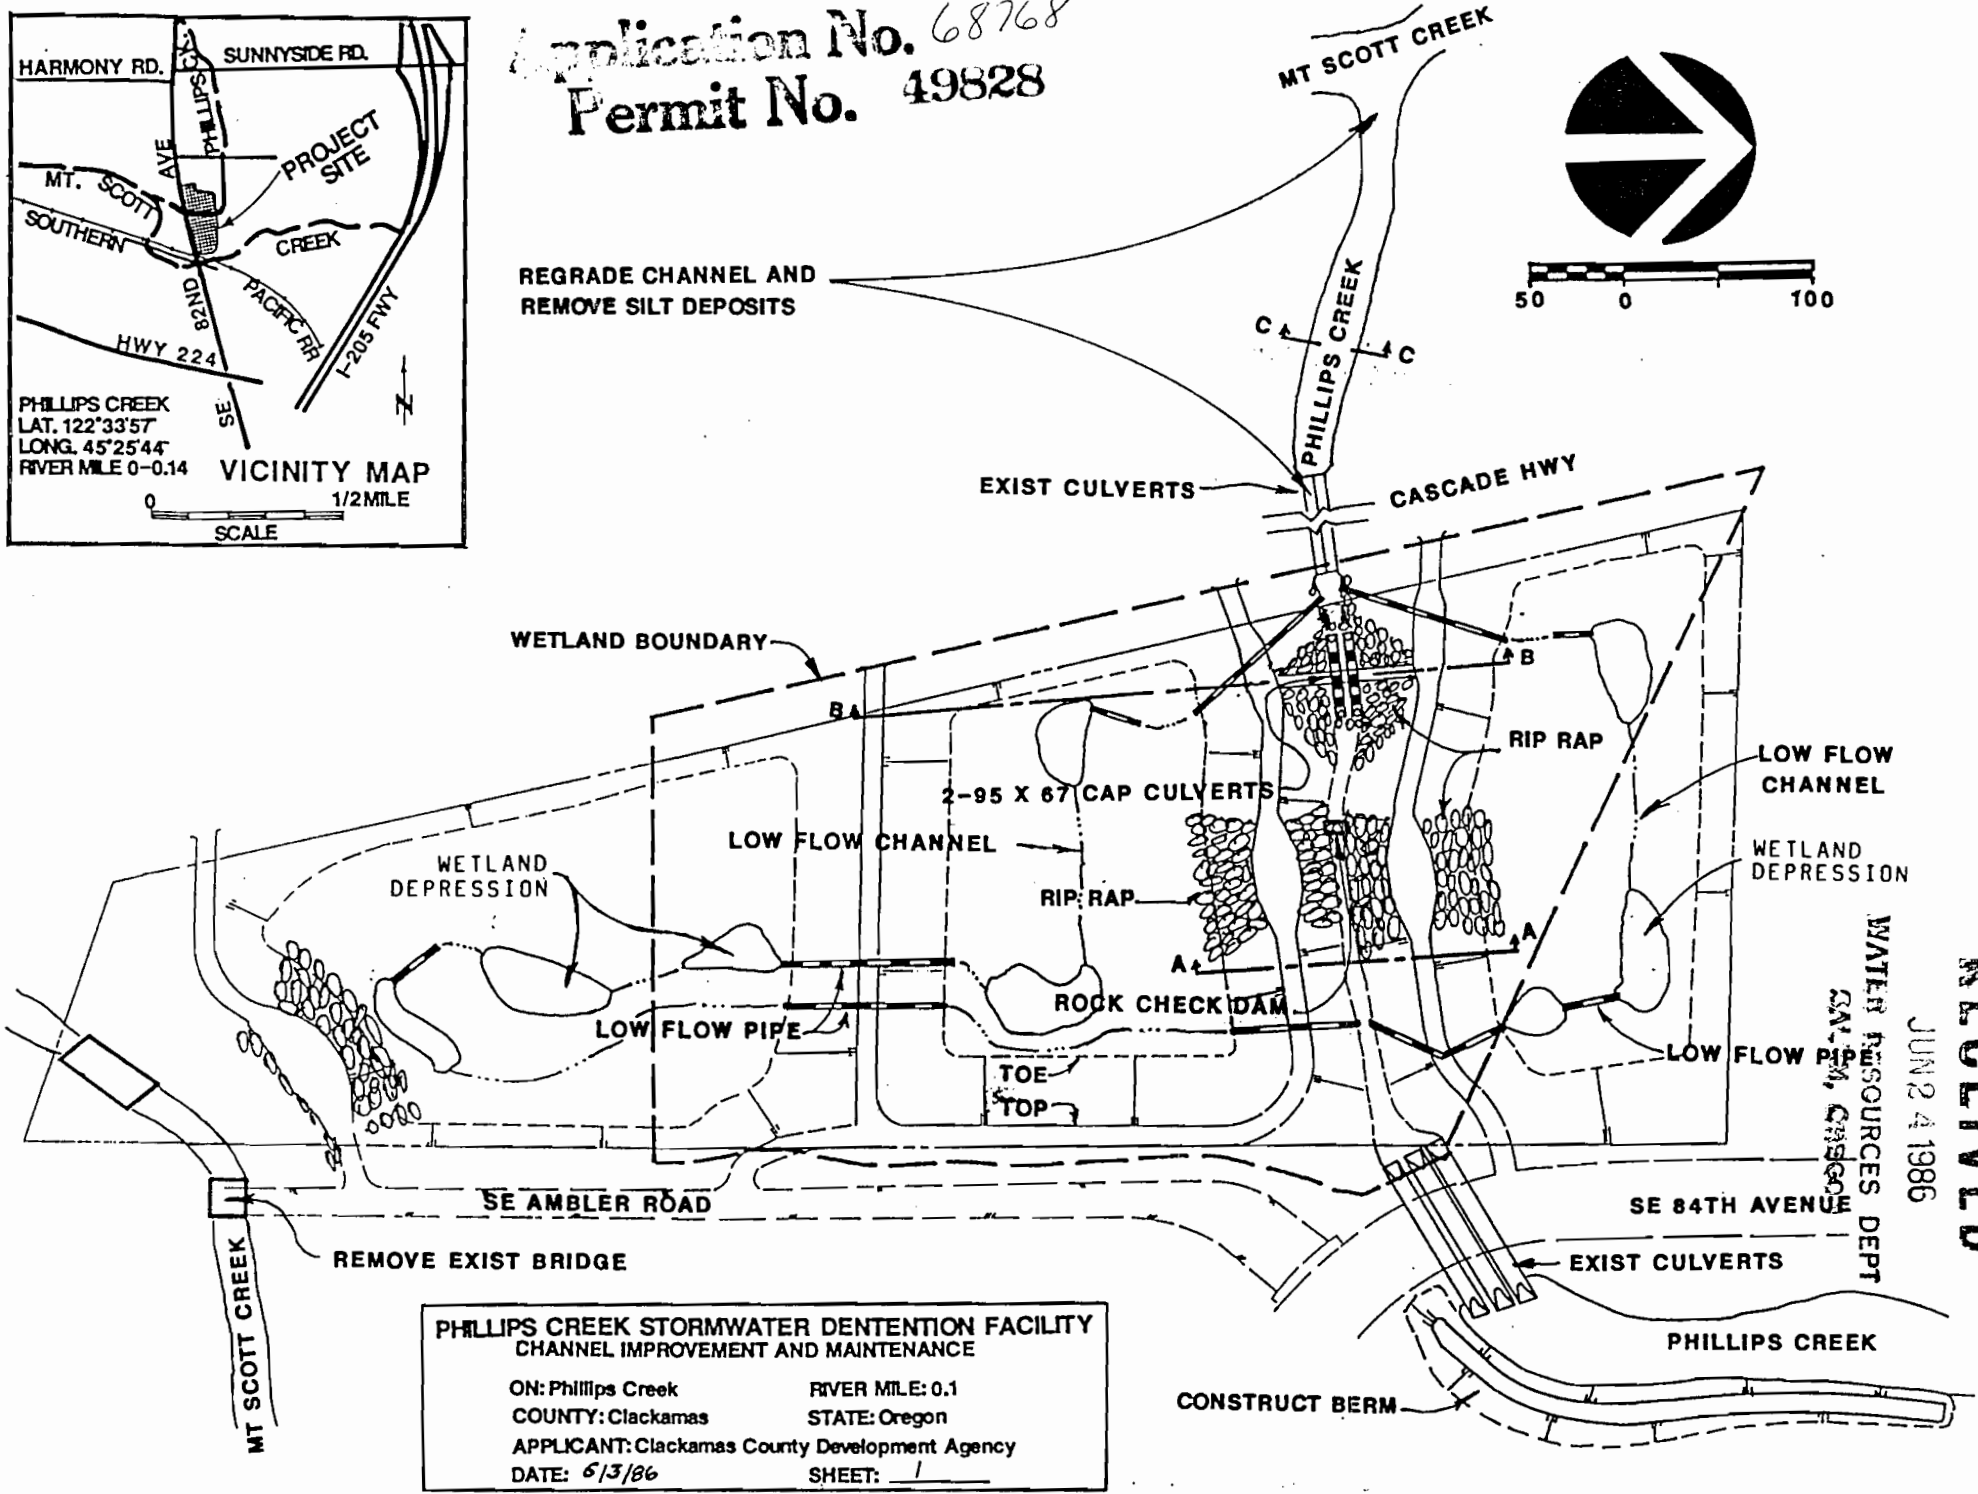
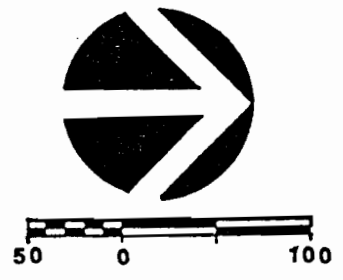


Application No. 68768  
 Permit No. 49828

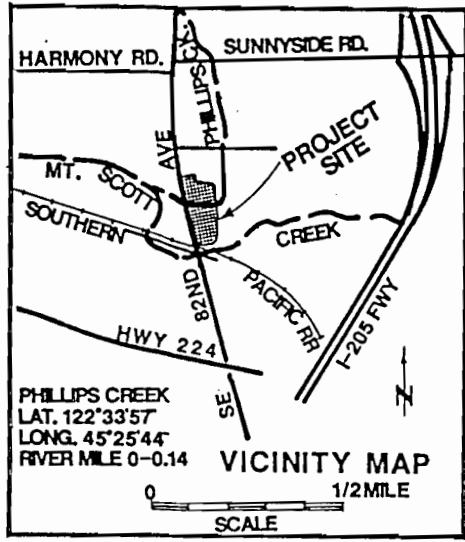

**PHILLIPS CREEK STORMWATER DENTENTION FACILITY**  
**CHANNEL IMPROVEMENT AND MAINTENANCE**


ON: Phillips Creek RIVER MILE: 0.1  
 COUNTY: Clackamas STATE: Oregon  
 APPLICANT: Clackamas County Development Agency  
 DATE: 6/3/86 SHEET: 1

RECEIVED  
 JUN 24 1986  
 WATER RESOURCES DEPT  
 SALEM, OREGON

NW 1/4 SEC. 4 T. 2S. R. 2E. W.M.  
CLACKAMAS COUNTY  
1" = 200'

2 2E 4B

9400

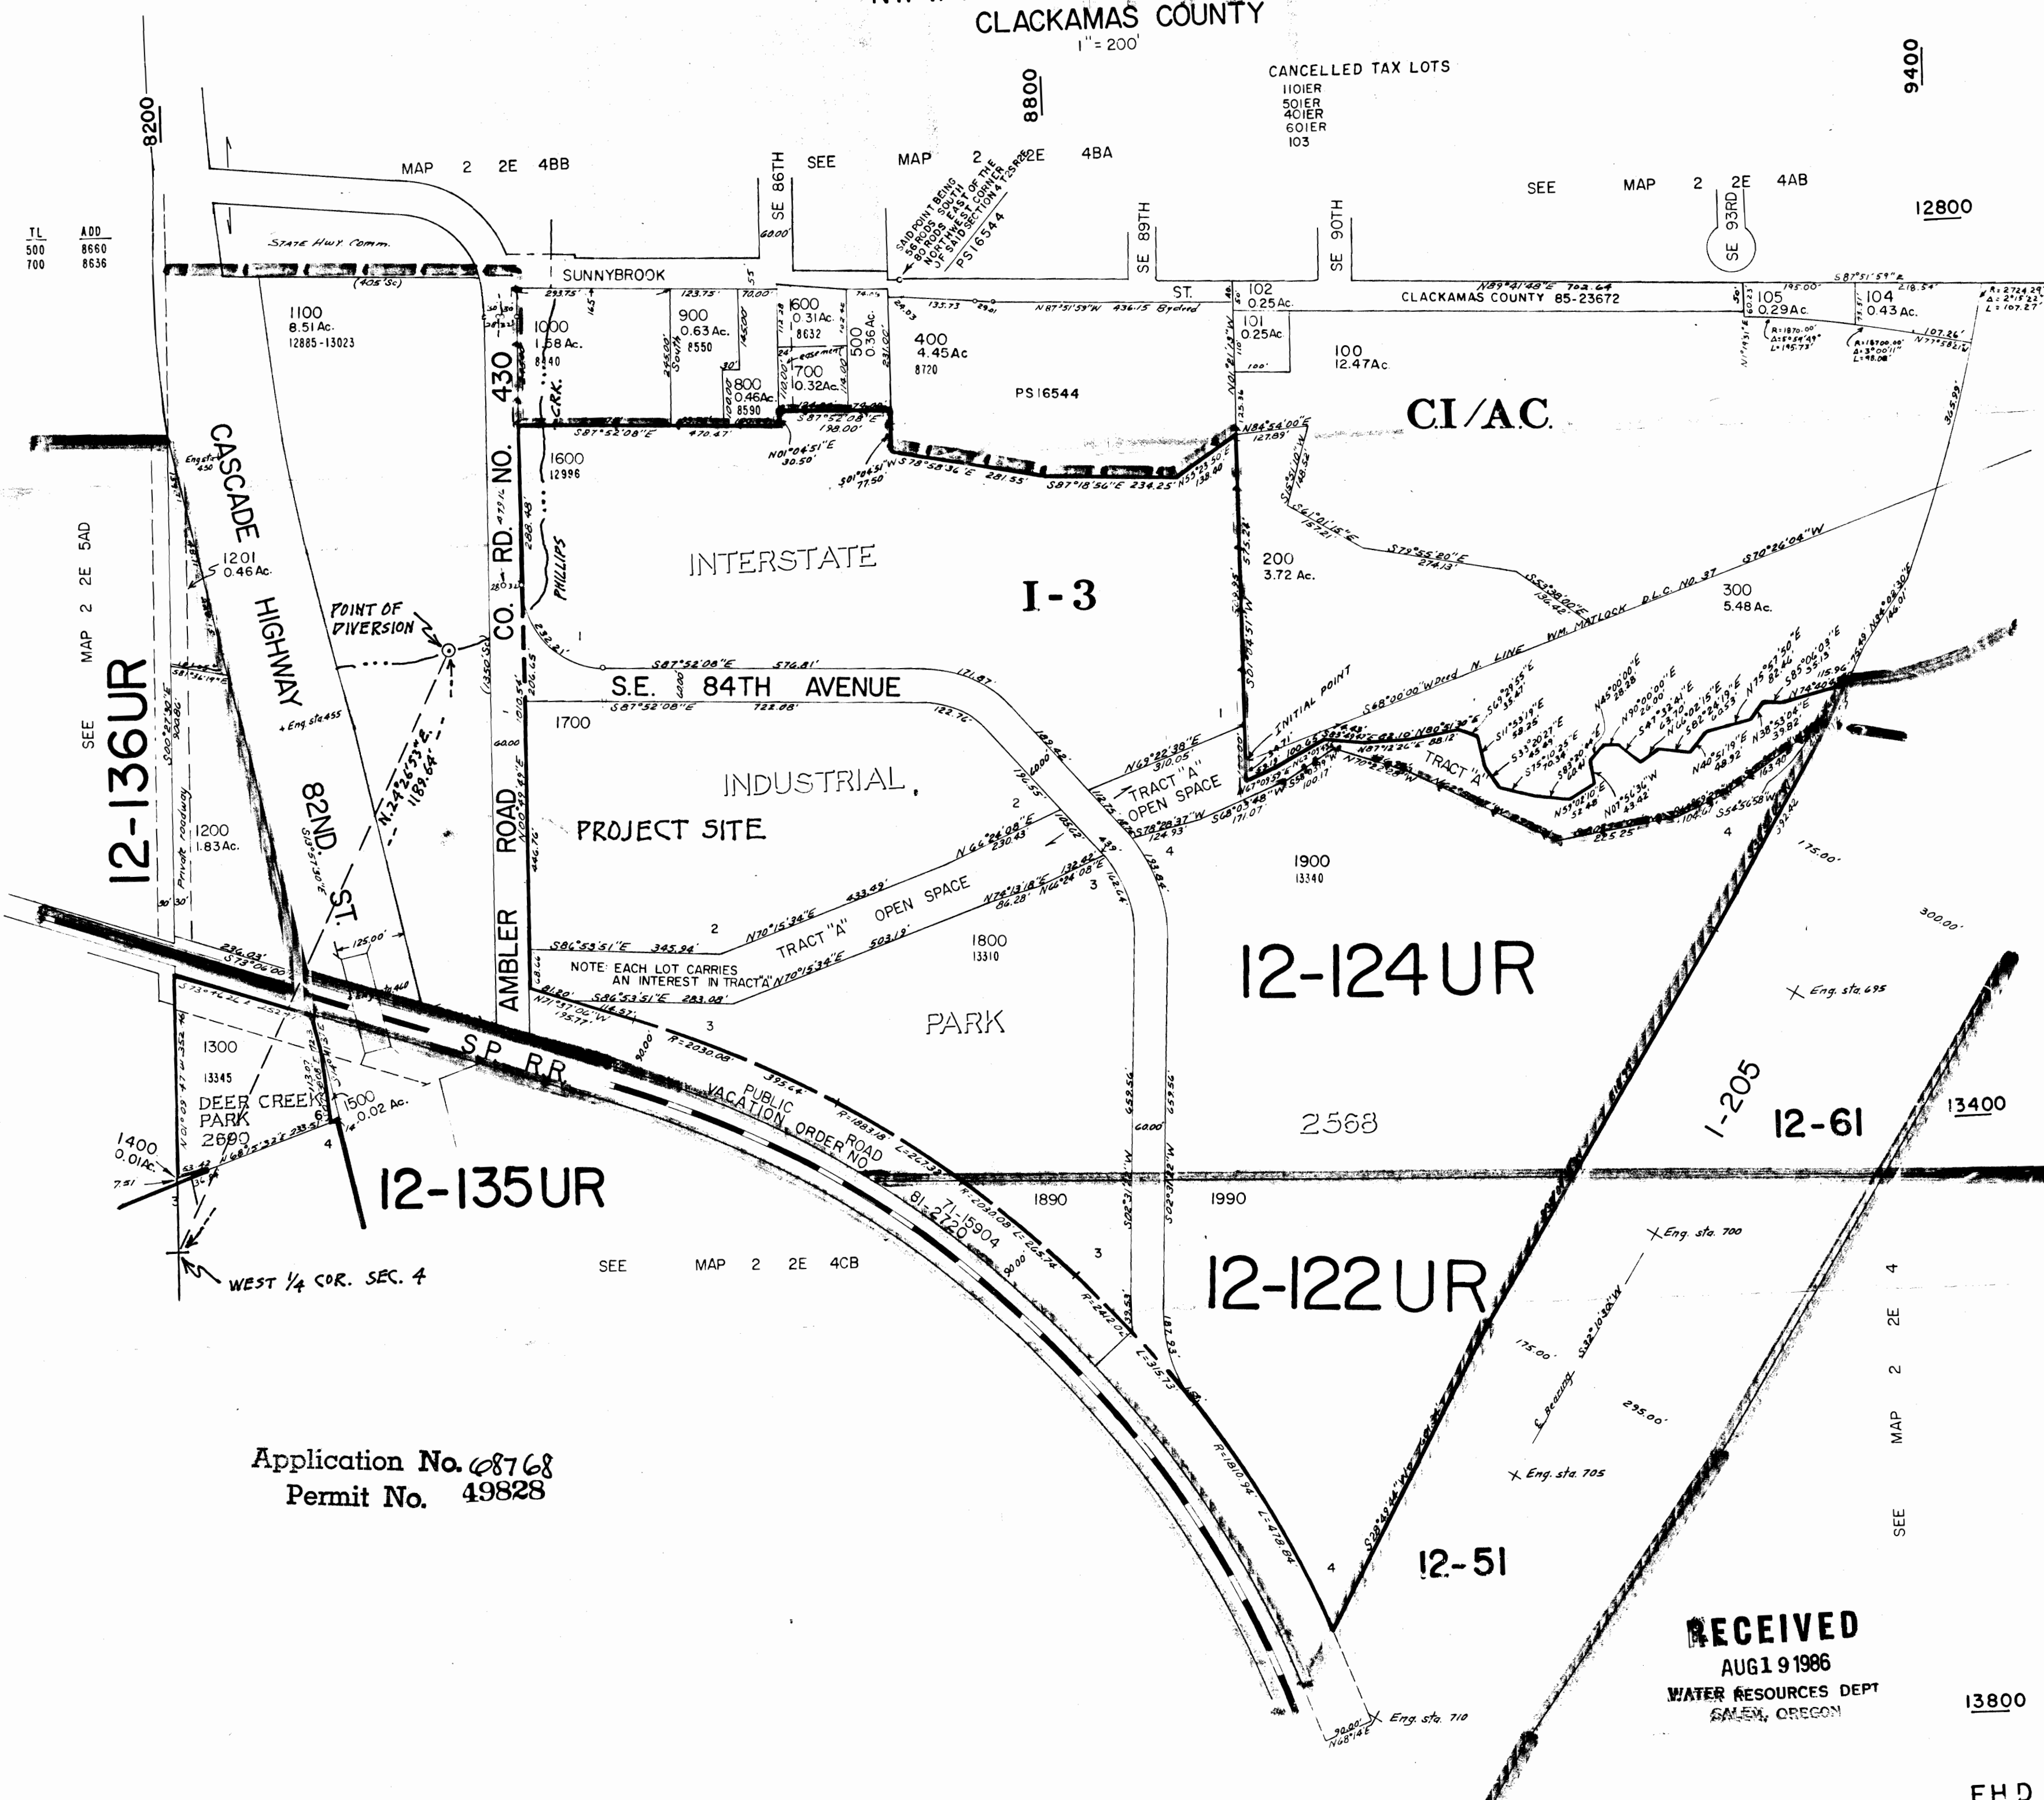

TL  
500  
700

ADD  
8660  
8636

SEE MAP 2 2E 5AD

12-136UR

12-135UR

12-124UR

12-122UR

12-51

Application No. 08768  
Permit No. 49828

RECEIVED  
AUG 19 1986  
WATER RESOURCES DEPT  
SALEM, OREGON

13800

FHD

BOOK 15  
2 2E 4B

DRAWN 6/19/81