



10

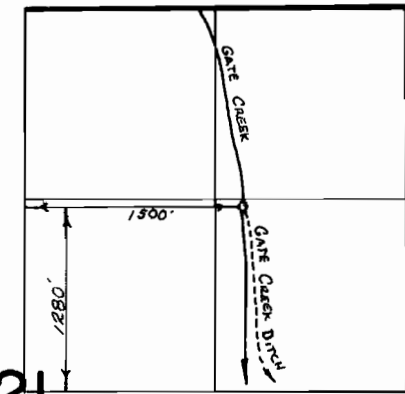

21

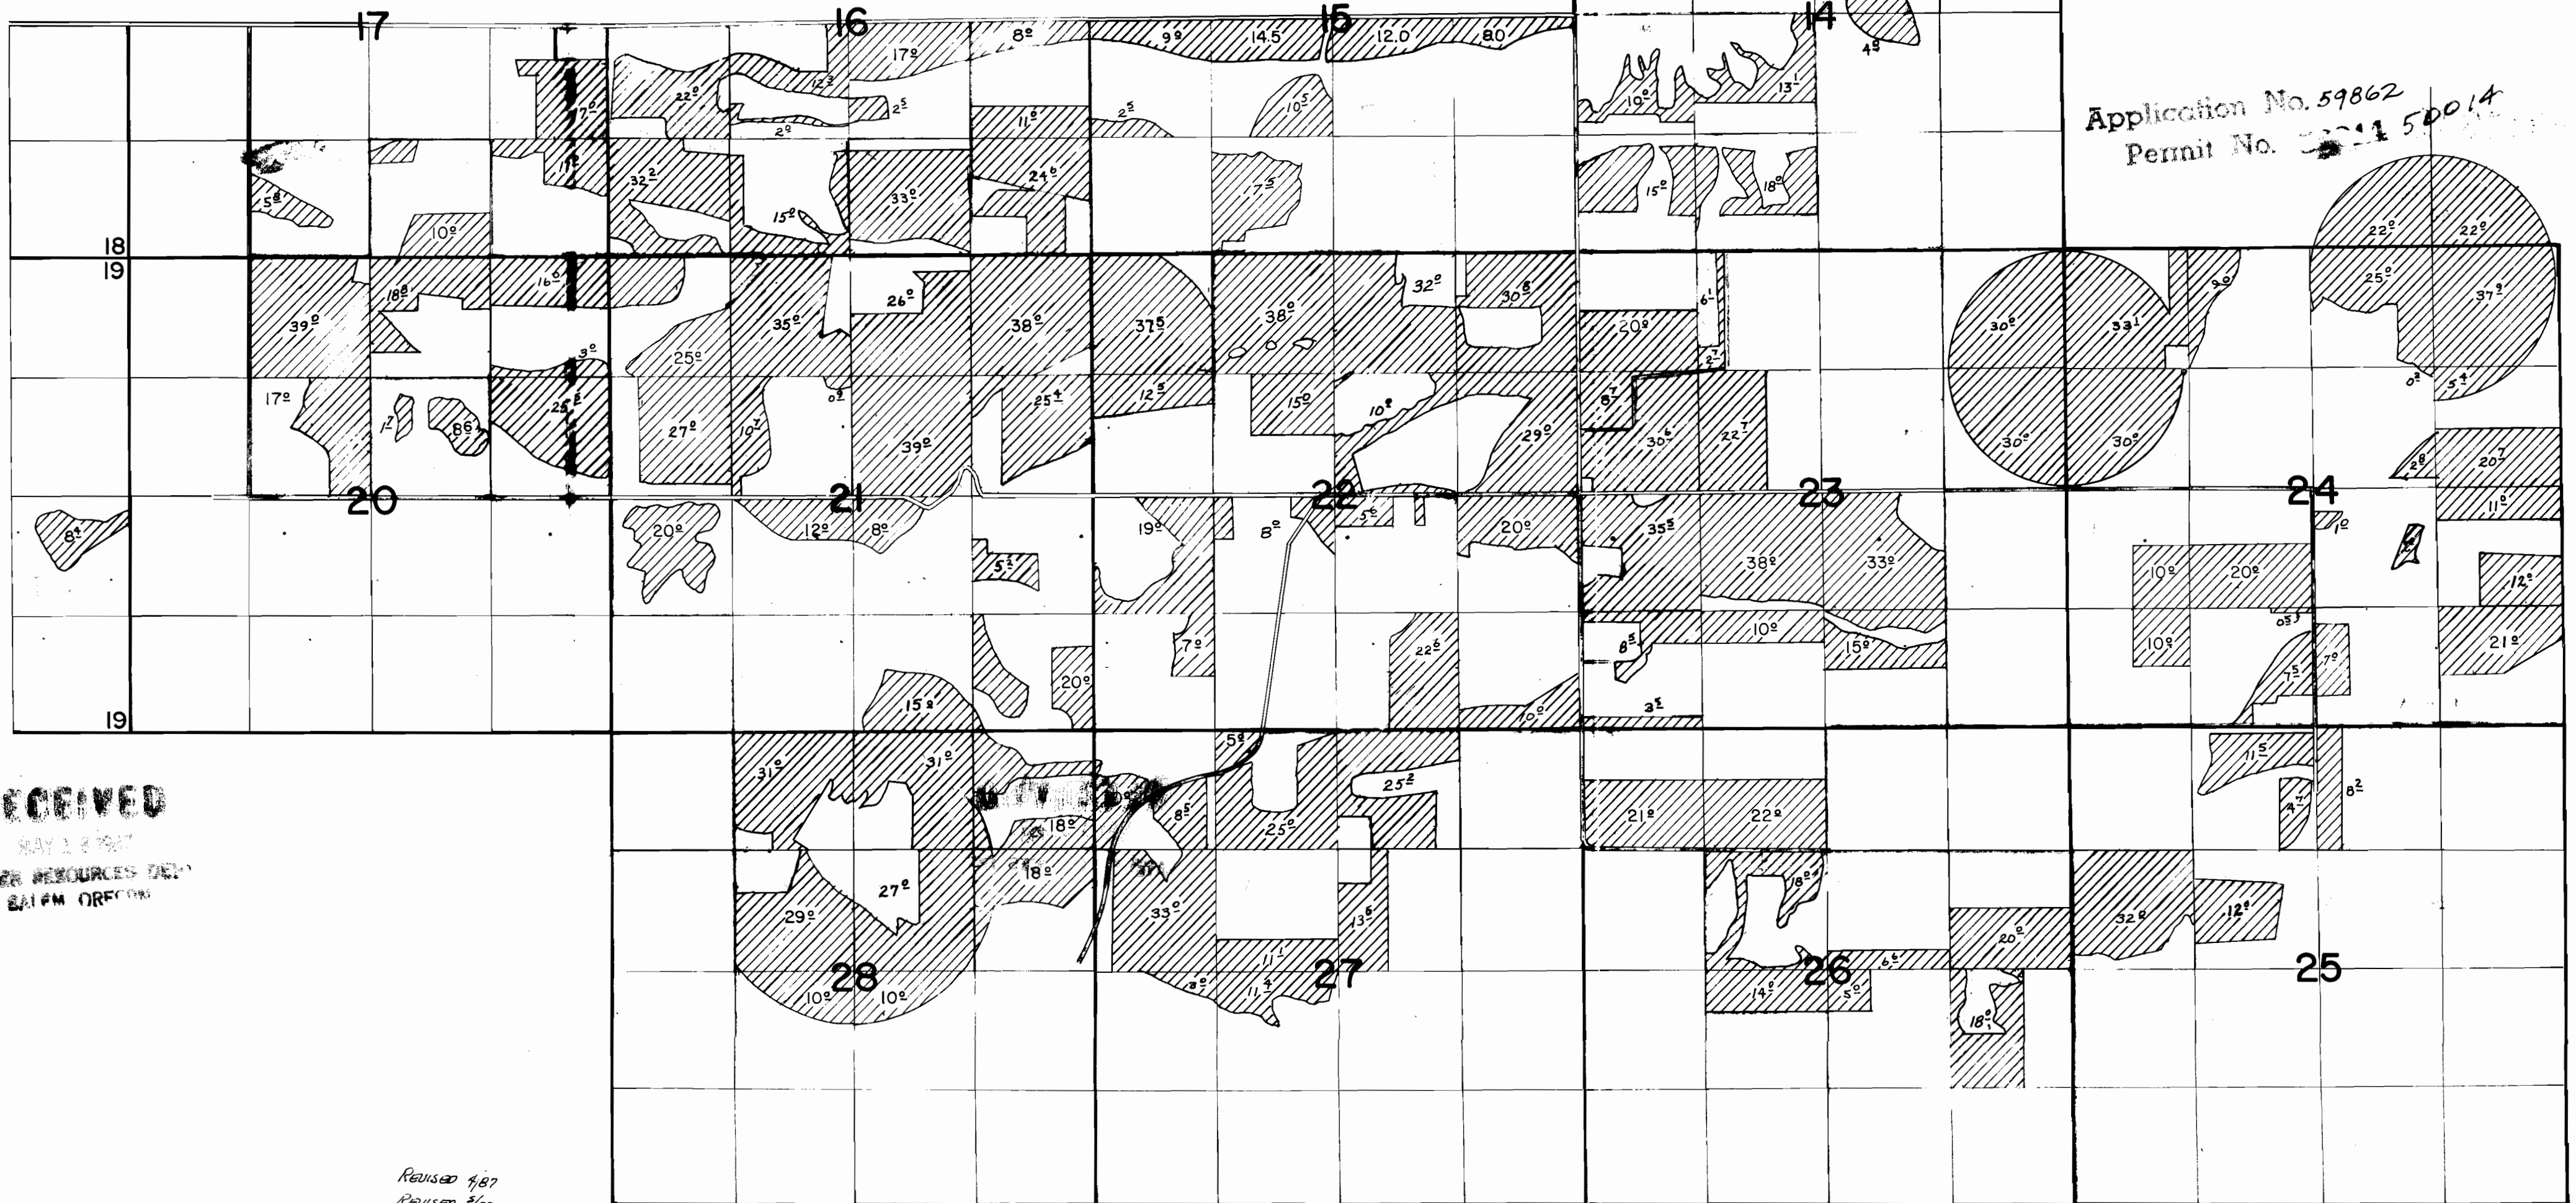

Application No. 59862
 Permit No. 50014

RECEIVED
 MAY 1 1967
 WATER RESOURCES DIV.
 BLM OREGON

Revised 4/67
 Revised 3/67