
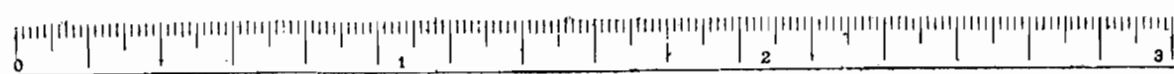


Township 9, Range 40 E 1 M.

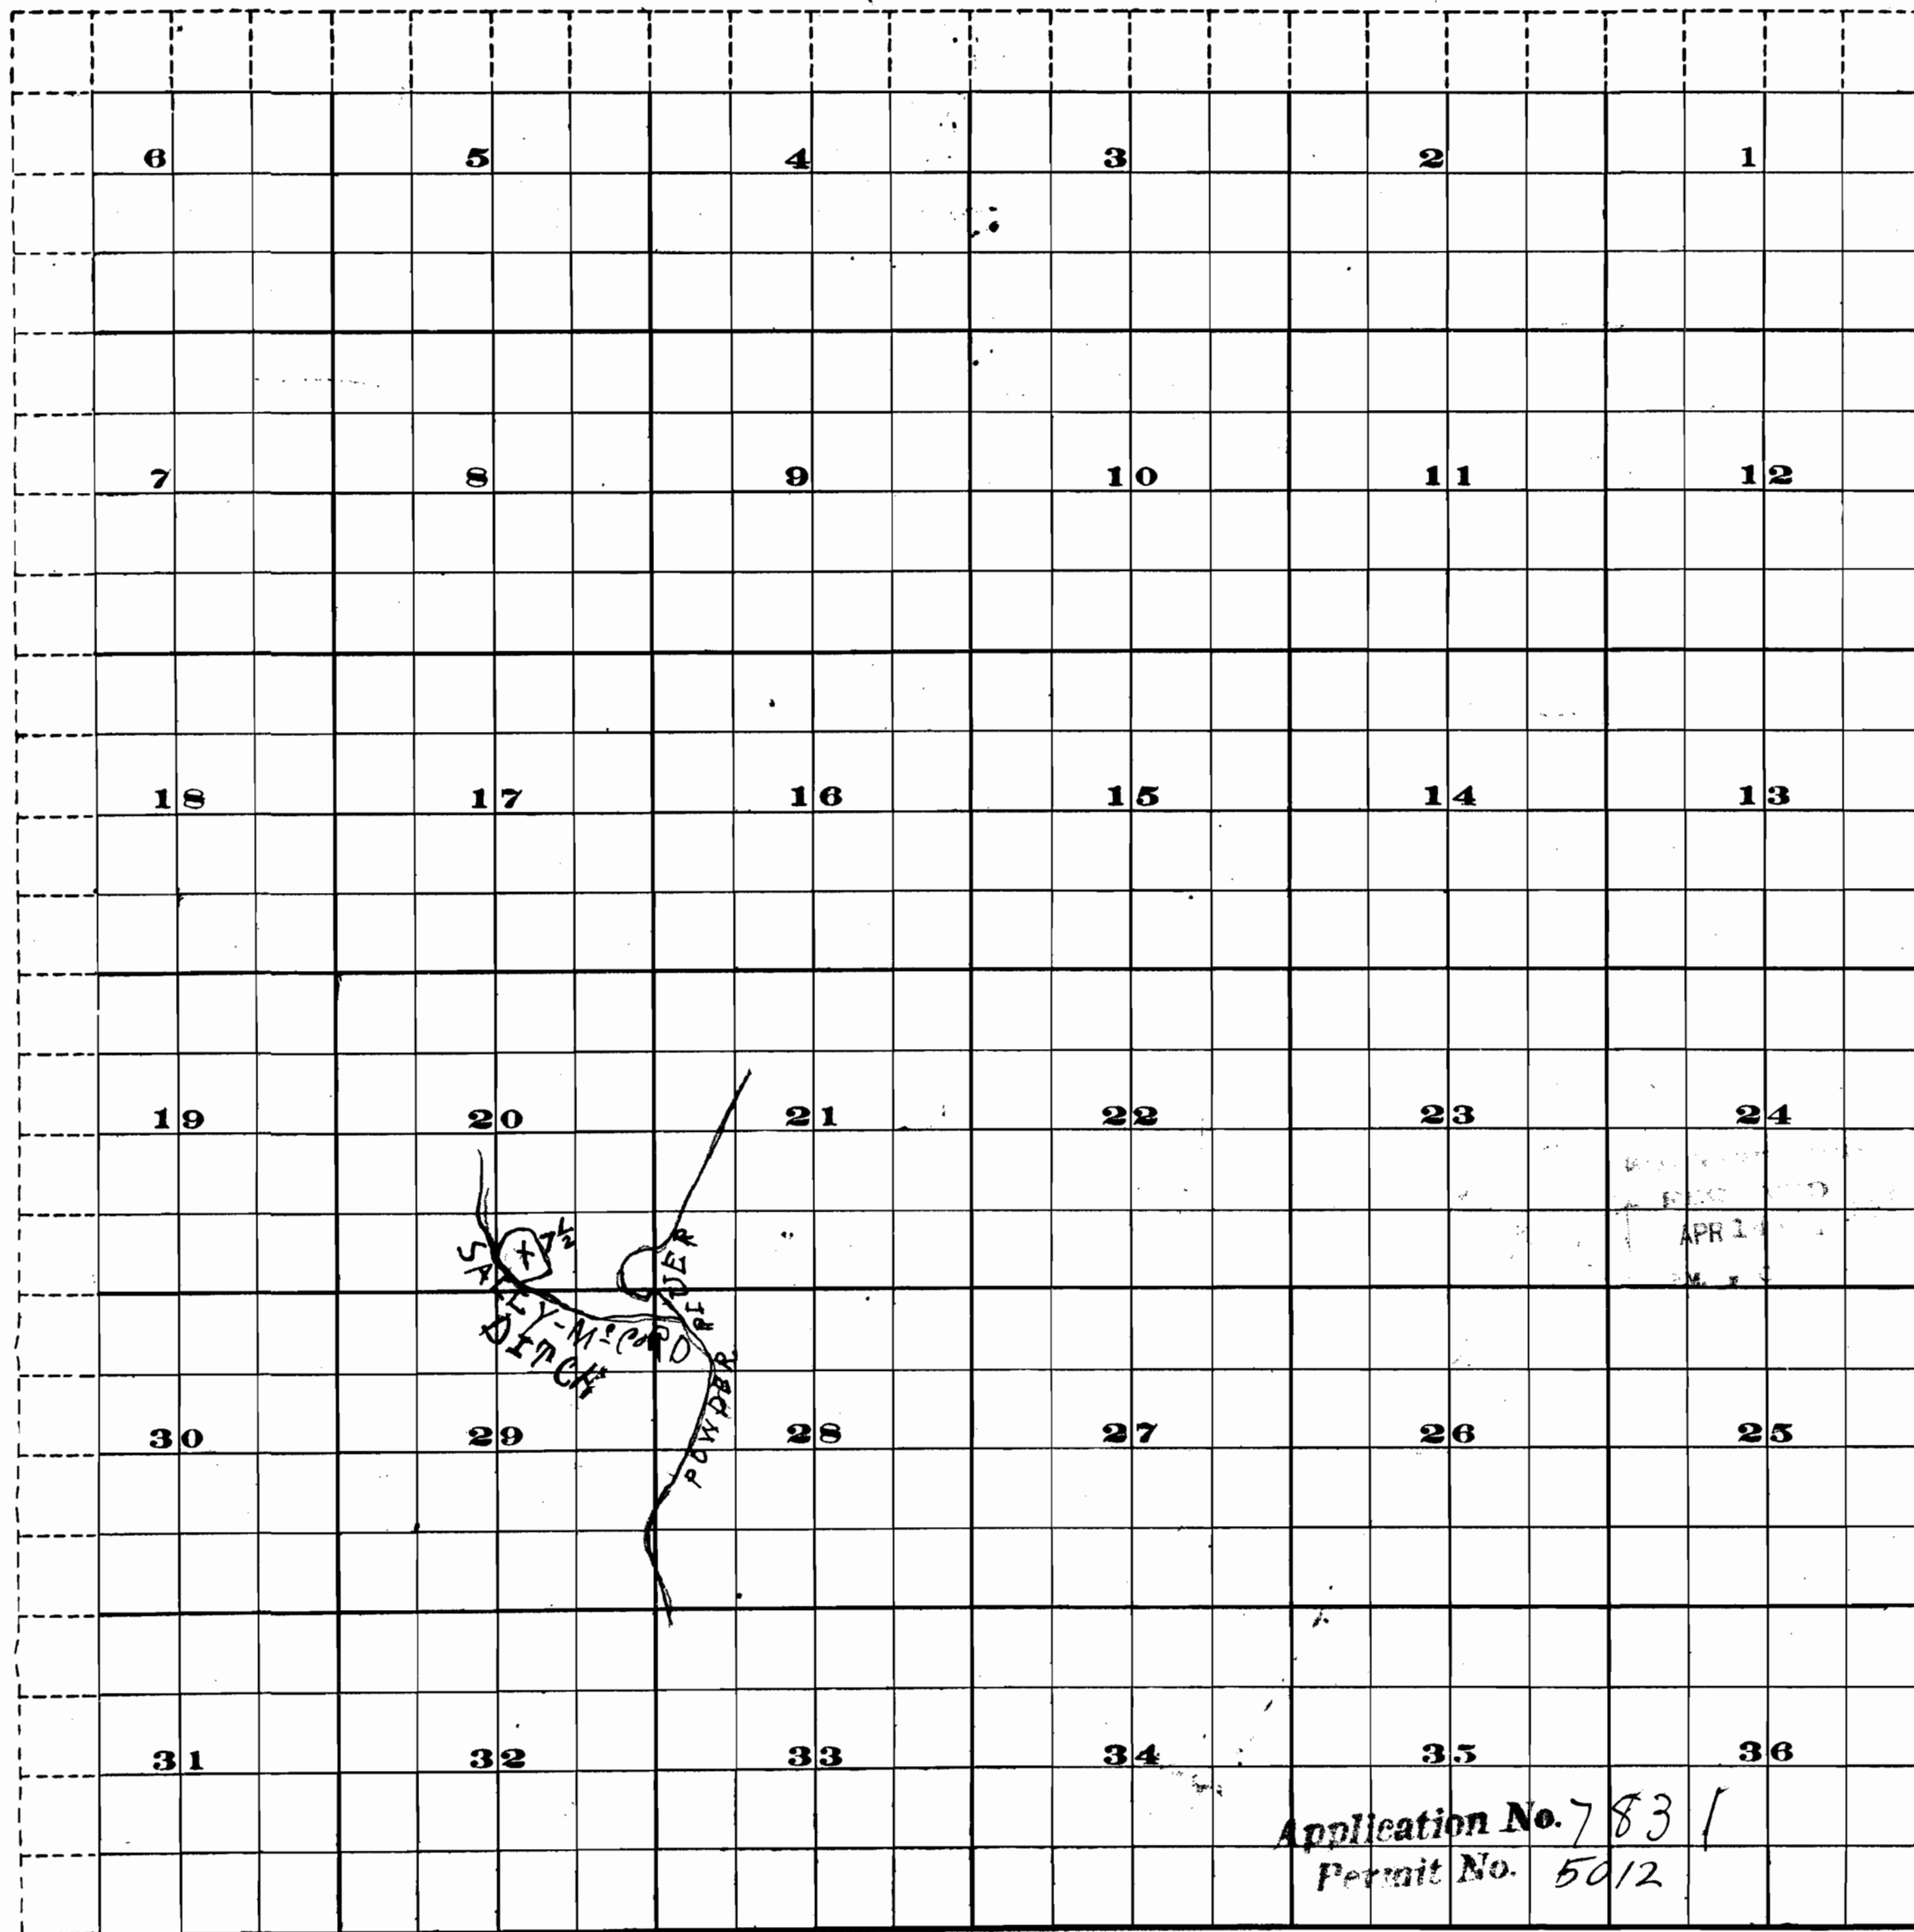

Scale of Feet.