


WATER USE

SCALE: 1" = 400' RN.

LEGEND

- * P.O.D. - POINT OF DIVER
- OSW - STOCK WATERING
- R - RESIDENCE
- XXXXX - IRRIGATION
- - INTERMITTENT

NOTE: SHADED AREA OWNED BY RU LAURA J. NI RESIDENCES PROPOSED D OTHERS ARE

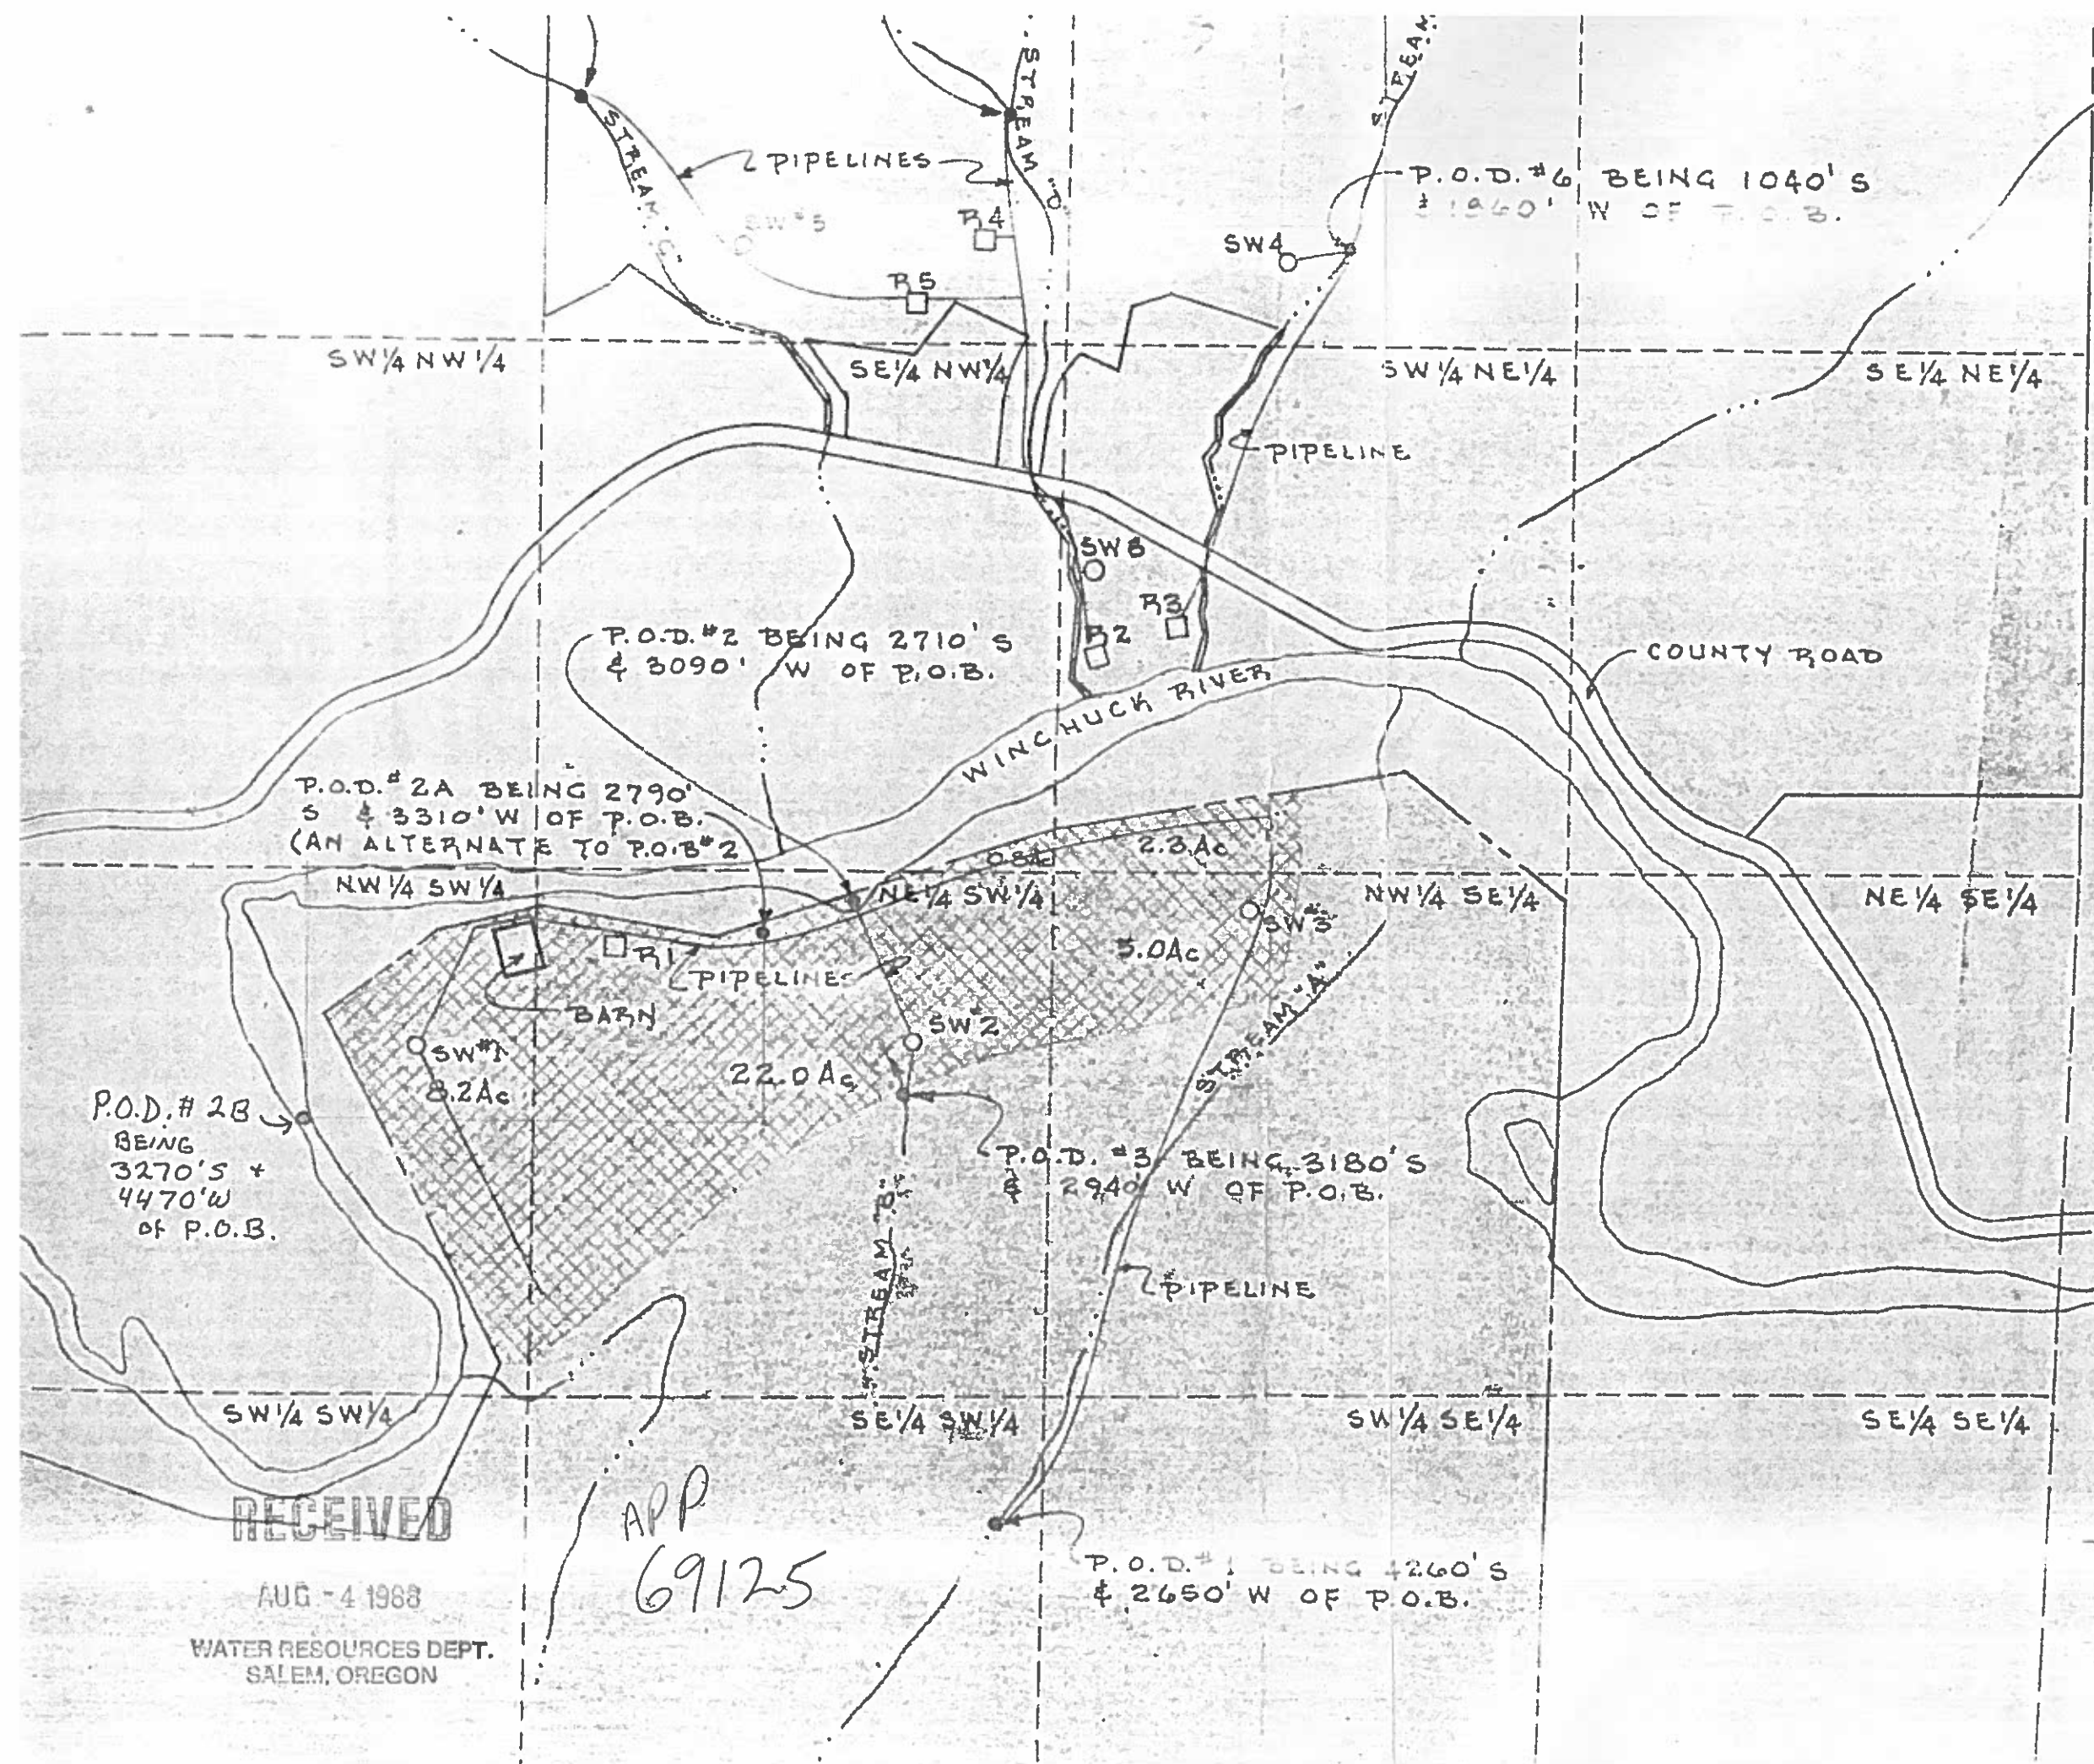

Application No. 69125
Permit No. 50206

WINCHUCK RIVER

WINCHUCK RIVER ROAD
CURRY COUNTY, OREGON
OWNERS: RUSSEL A. & LAURA

RECEIVED
AUG - 4 1968
WATER RESOURCES DEPT.
SALEM, OREGON

APP
69125