


Township 17 South

Range 22 East

*Handwritten initials*

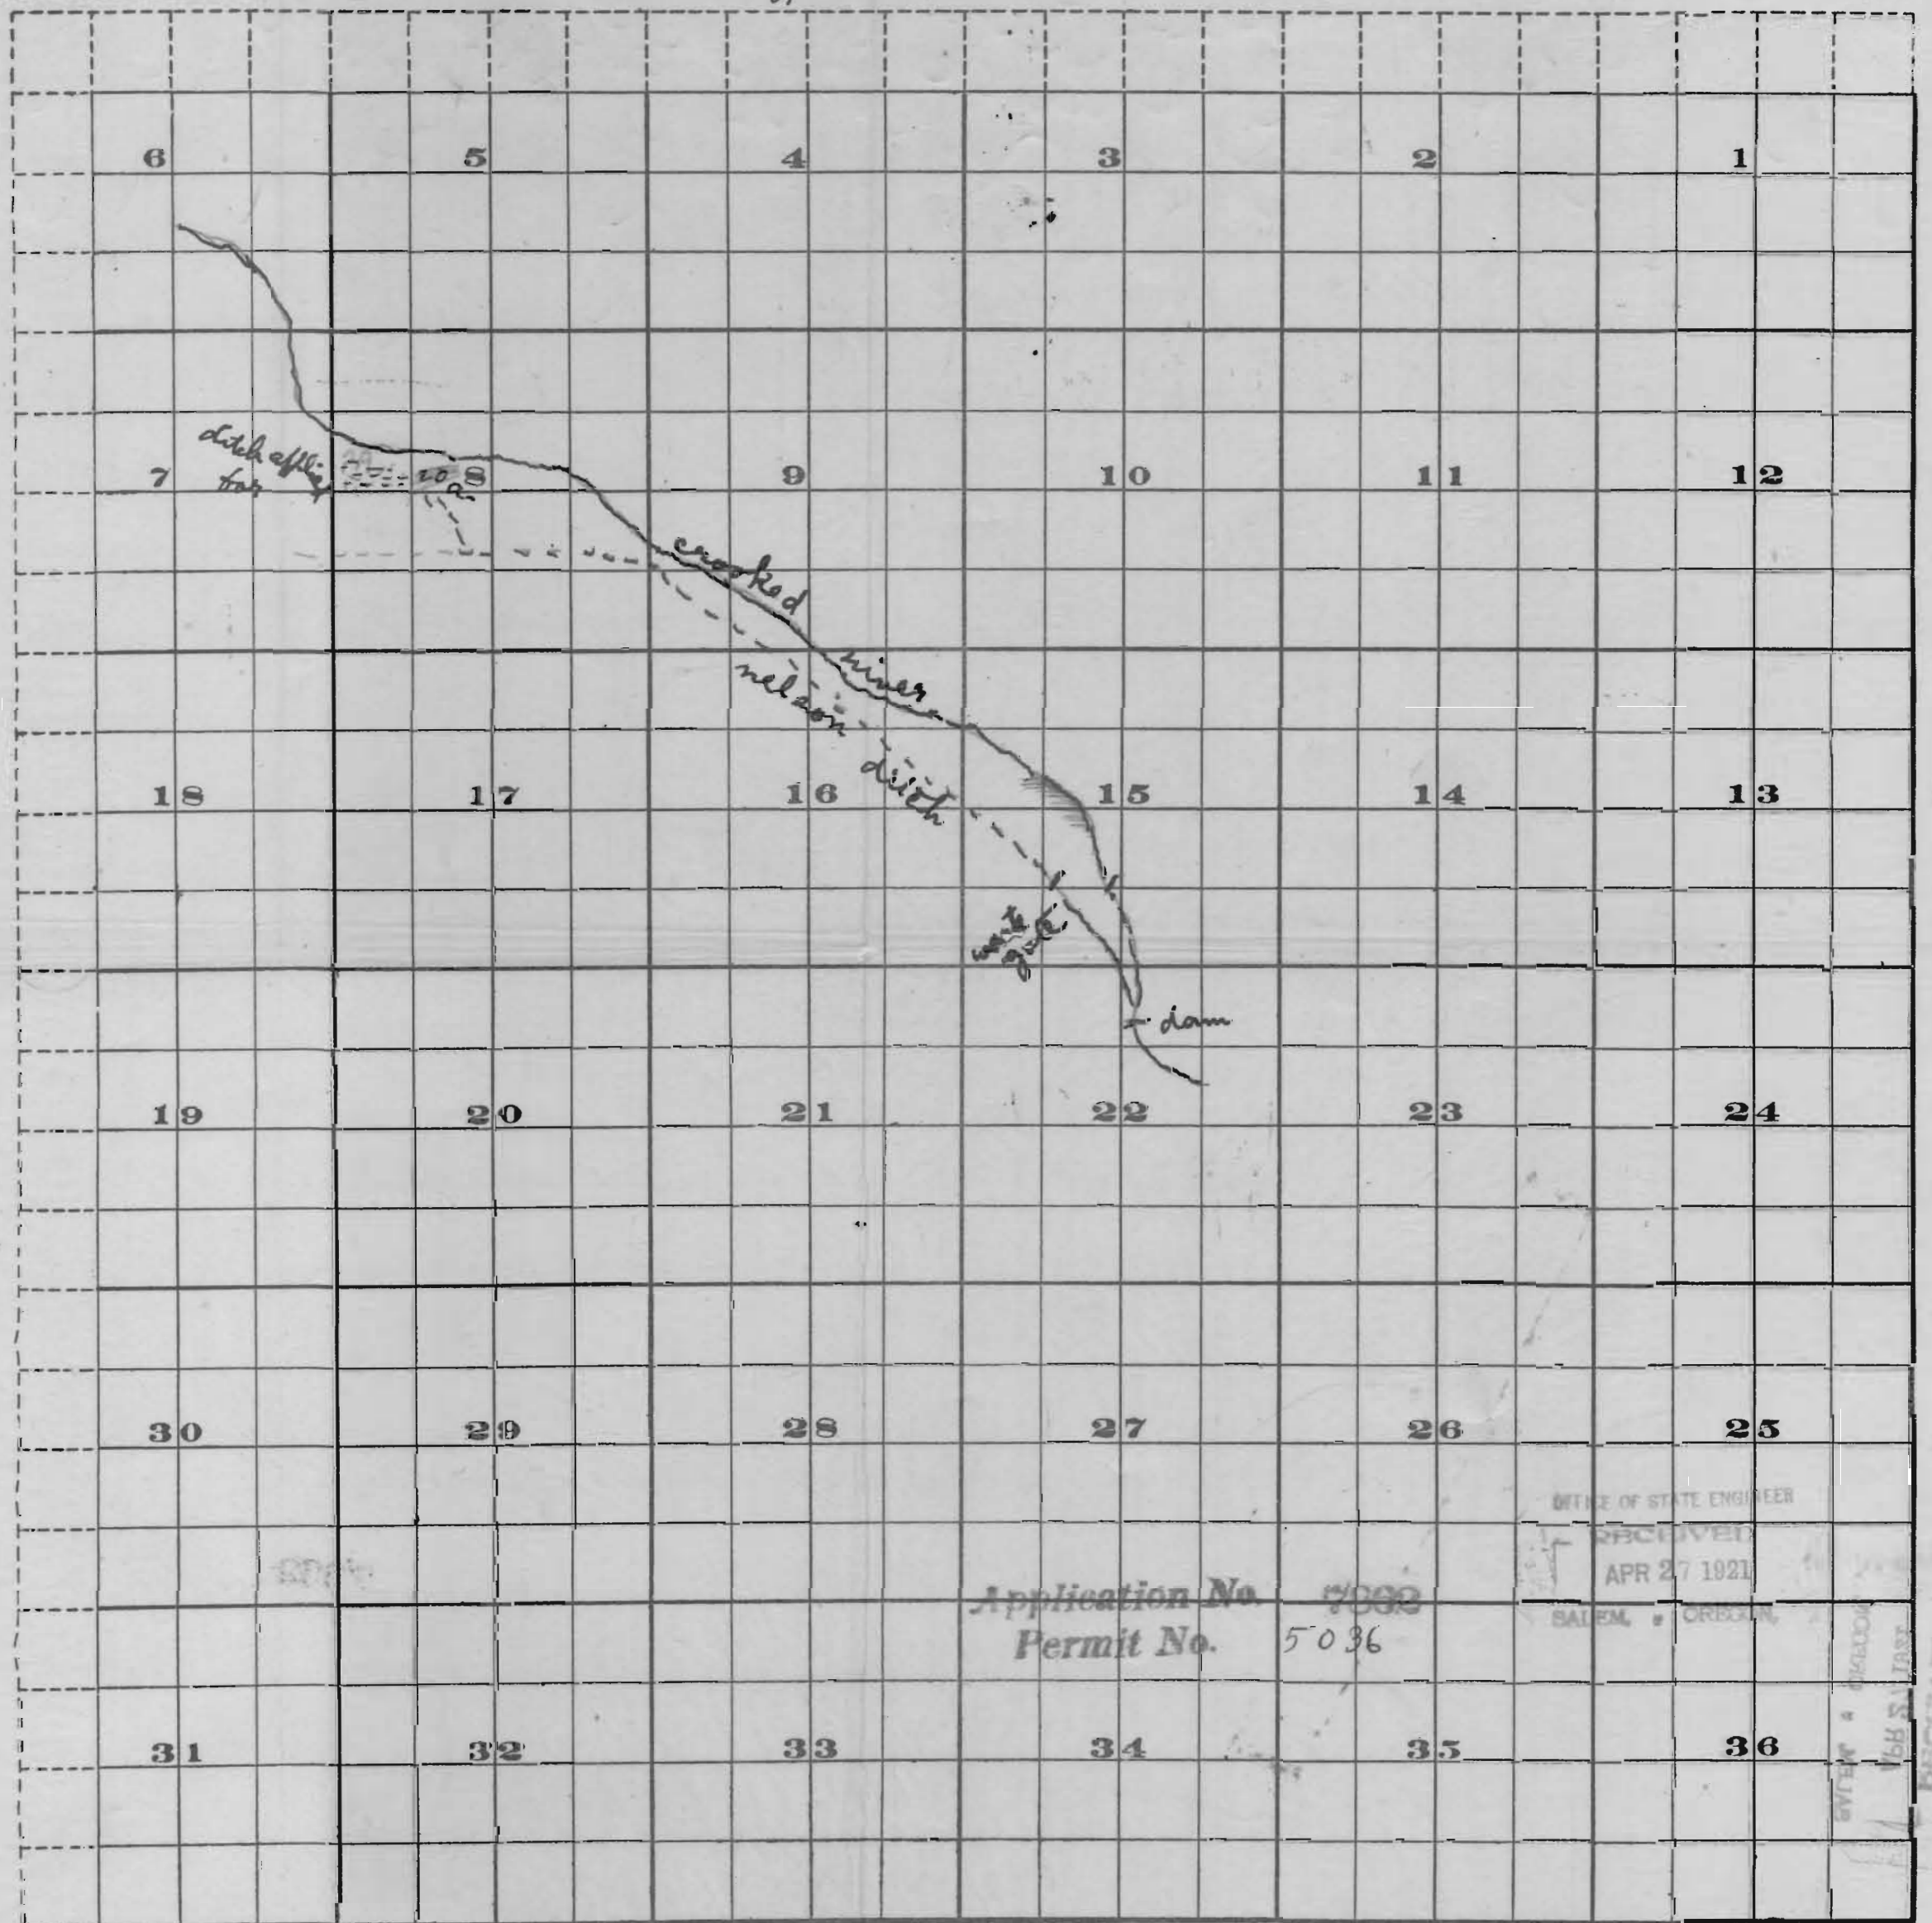

*W*

*E*


*520*

*5000*

Application No. 7000  
Permit No. 5036

OFFICE OF STATE ENGINEER  
RECEIVED  
APR 27 1921  
SALEM, OREGON

RECEIVED  
OFFICE OF STATE ENGINEER

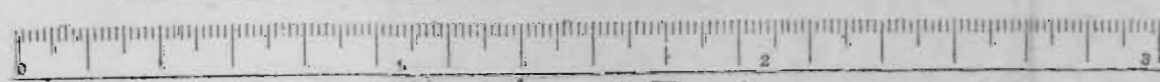

Scale of Feet.

*8.*