

JOHN P. PRAHAR
LAND PLANNING AND SURVEYING

Office location:


1503 11th St. N.E.

Mailing address:

Rt. 1 Box 620 • Bandon, Oregon 97411

Fern Park Bldg. Suite 1 • 1045 Baltimore Ave.

RECEIVED
MAY - 2 1988
WATER RIGHTS EXAMINER DEPT. OF AGRICULTURE
SALES OFFICE

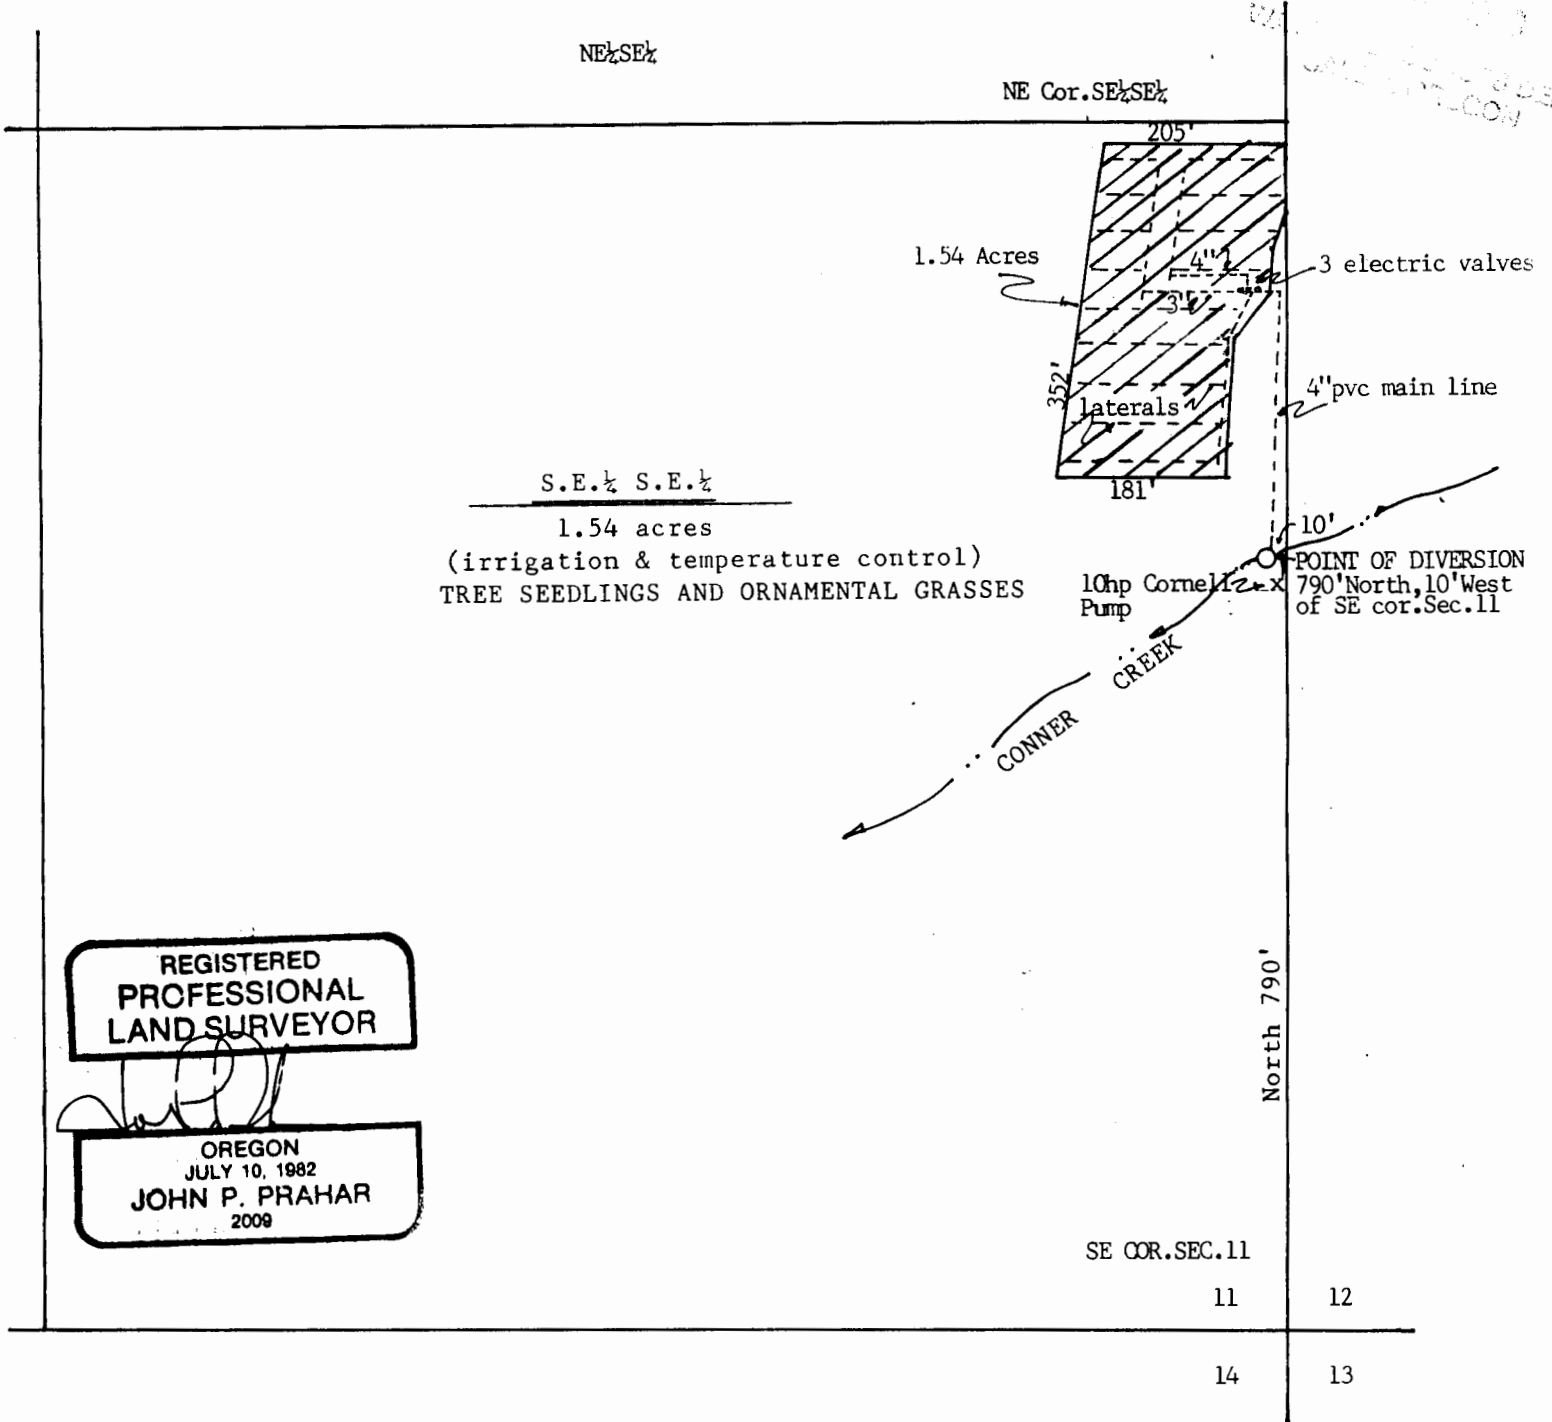


REGISTERED
PROFESSIONAL
LAND SURVEYOR


OREGON
JULY 10, 1982
JOHN P. PRAHAR
2009

MAP FOR APPLICATION FOR PERMIT TO APPROPRIATE SURFACE WATER
S.E. 1/4 S.E. 1/4 OF SECTION 11, TWP. 30 S., RGE. 15 WEST, W.M.
COOS COUNTY, OREGON

Owner and Applicant:
Harry G. Spencer
Growth Unlimited Tree Farm
P.O. Box 291
Langlois, Oregon

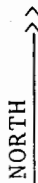


Prepared by;
John P. Prahar
Water Rights Examiner No. 107
1045 Baltimore Ave. Suite 1
Bandon, Oregon 97411

LEGEND: - - - - Water lines
 Proposed Area of Irrigation and temperature control

SCALE: 1" = 200'

Date: April 27, 1988

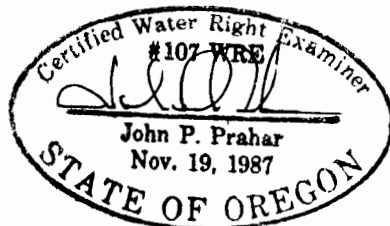

Application No. 69631
Permit No. 50603