


Application No. 61650  
 Permit No. 50606

RECEIVED  
 AUG 03 1987  
 WATER RESOURCES DEPT.  
 SALEM, OREGON

Revised 7-27-87

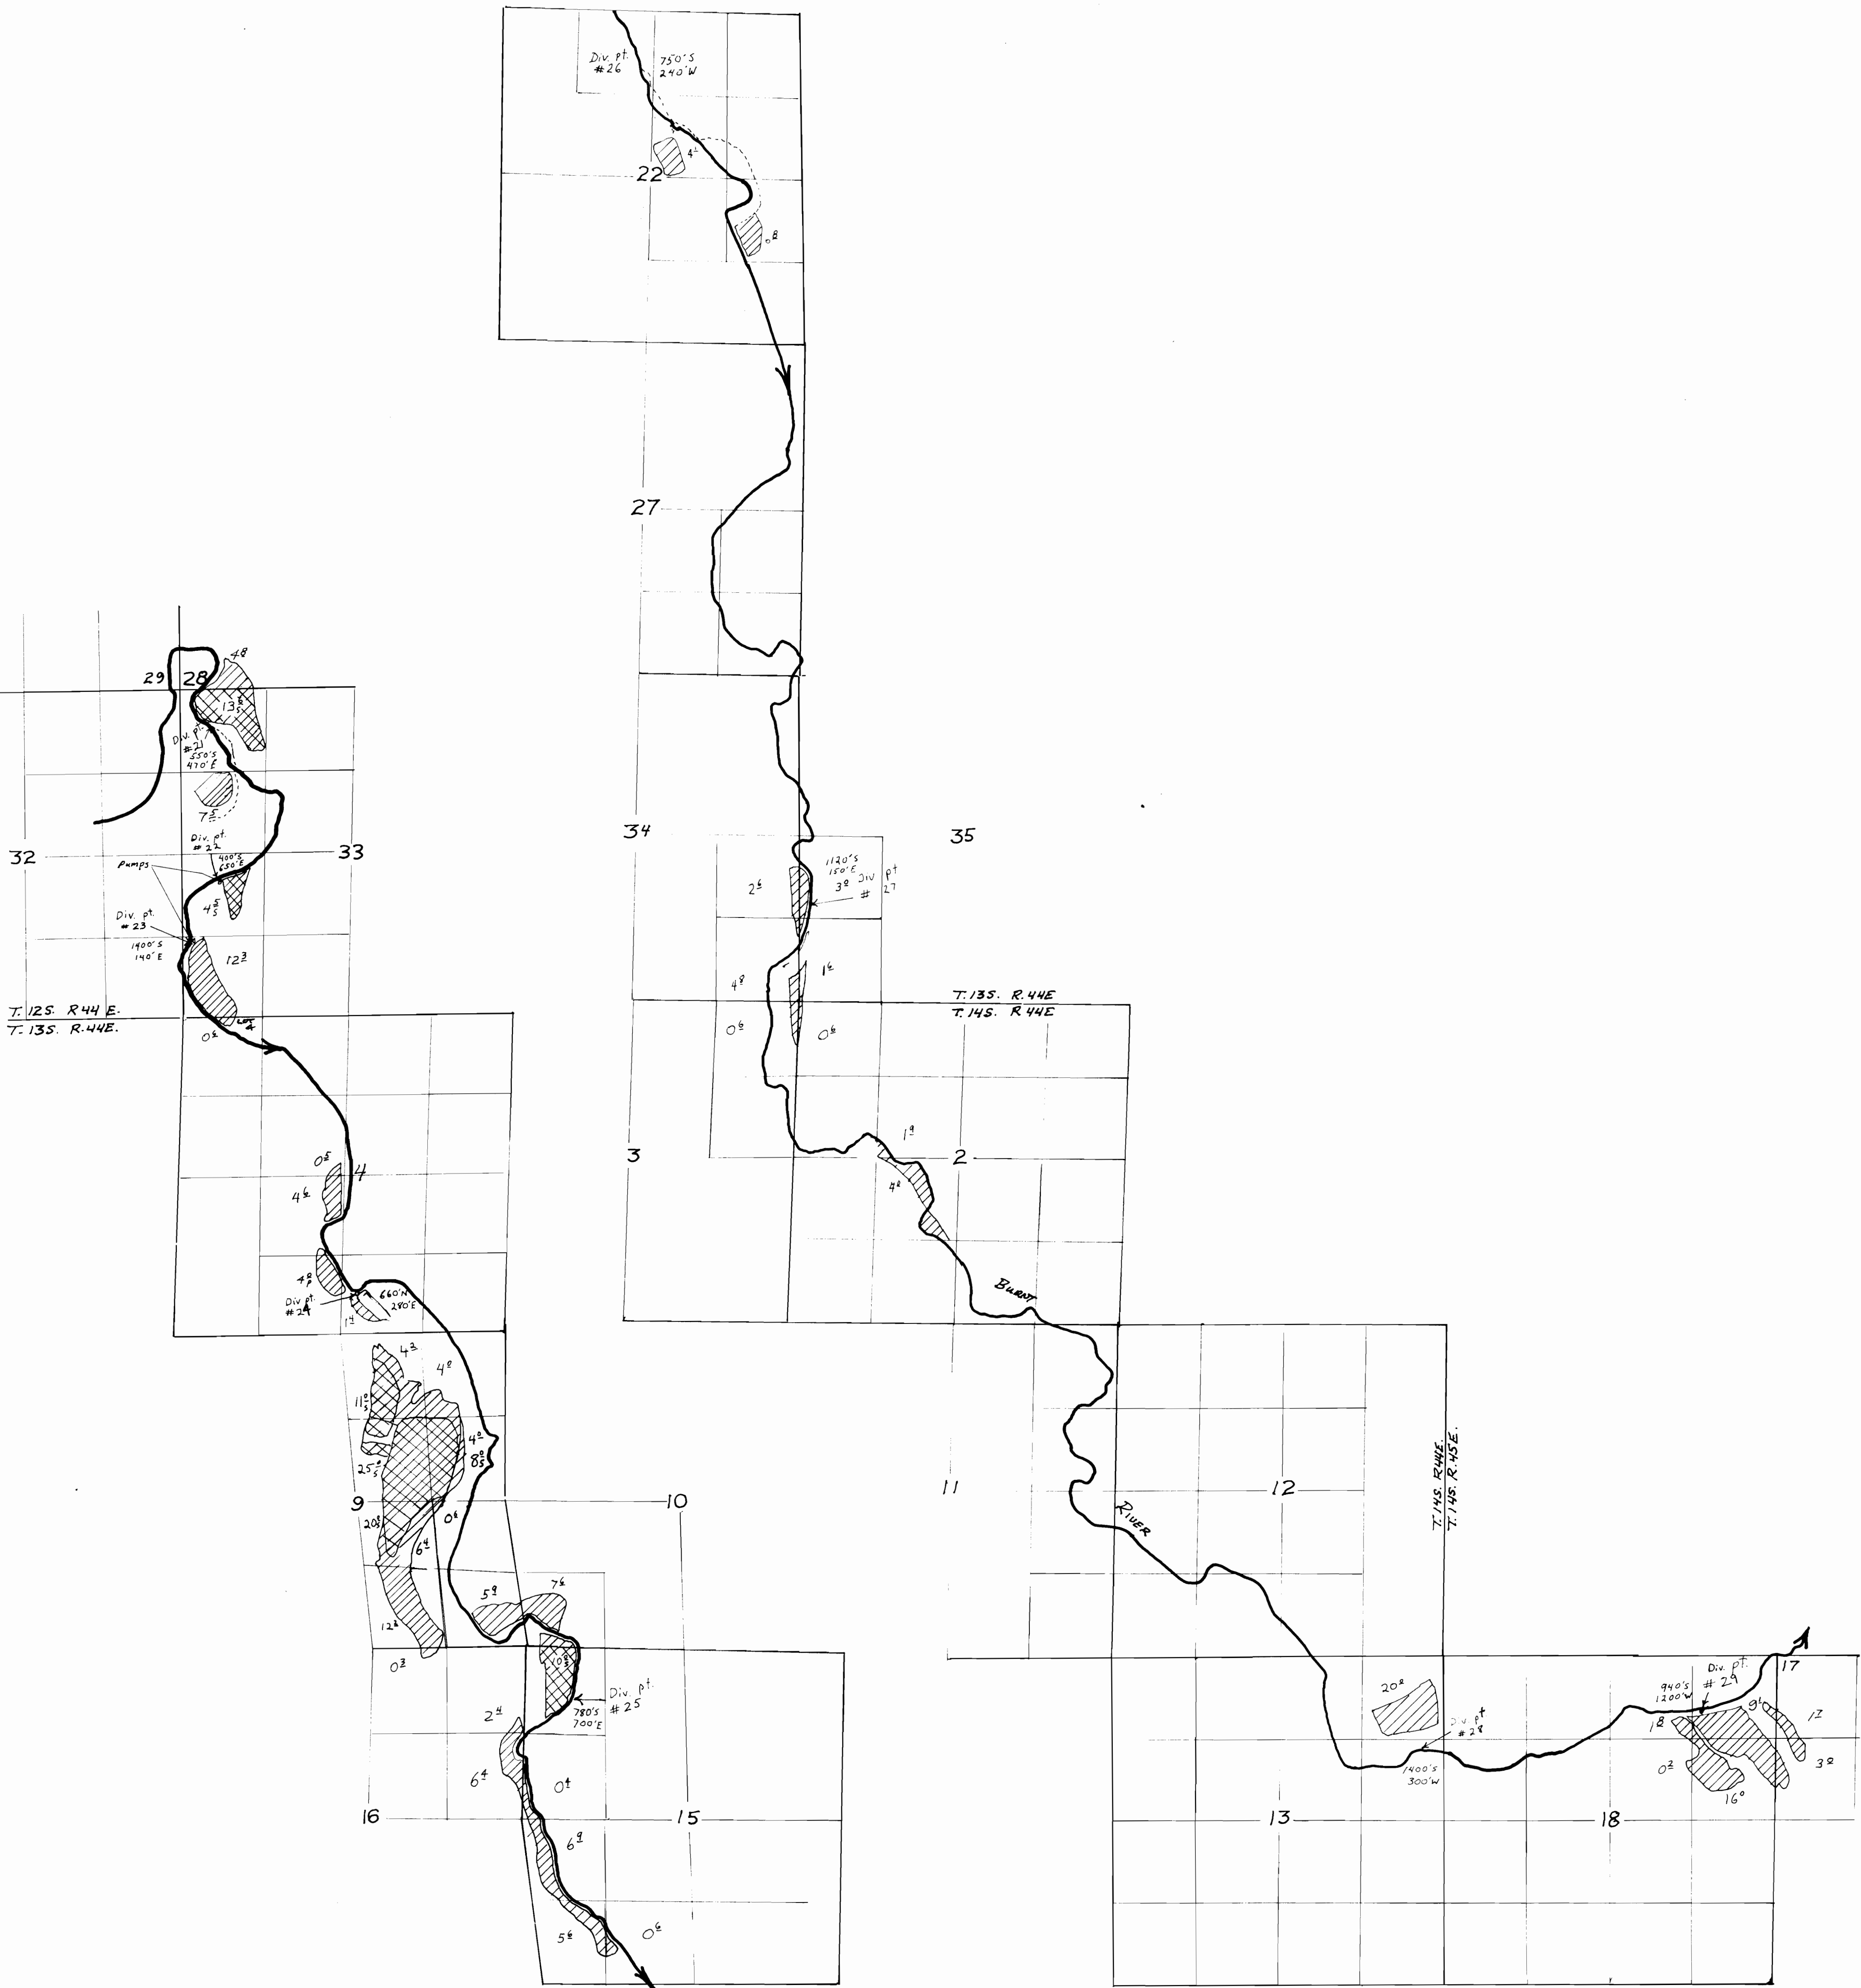




**RECEIVED**

AUG 03 1987

WATER RESOURCES DEPT.  
SALEM, OREGON

Application No. 611650  
Permit No. 50606

Revised 7-27-87

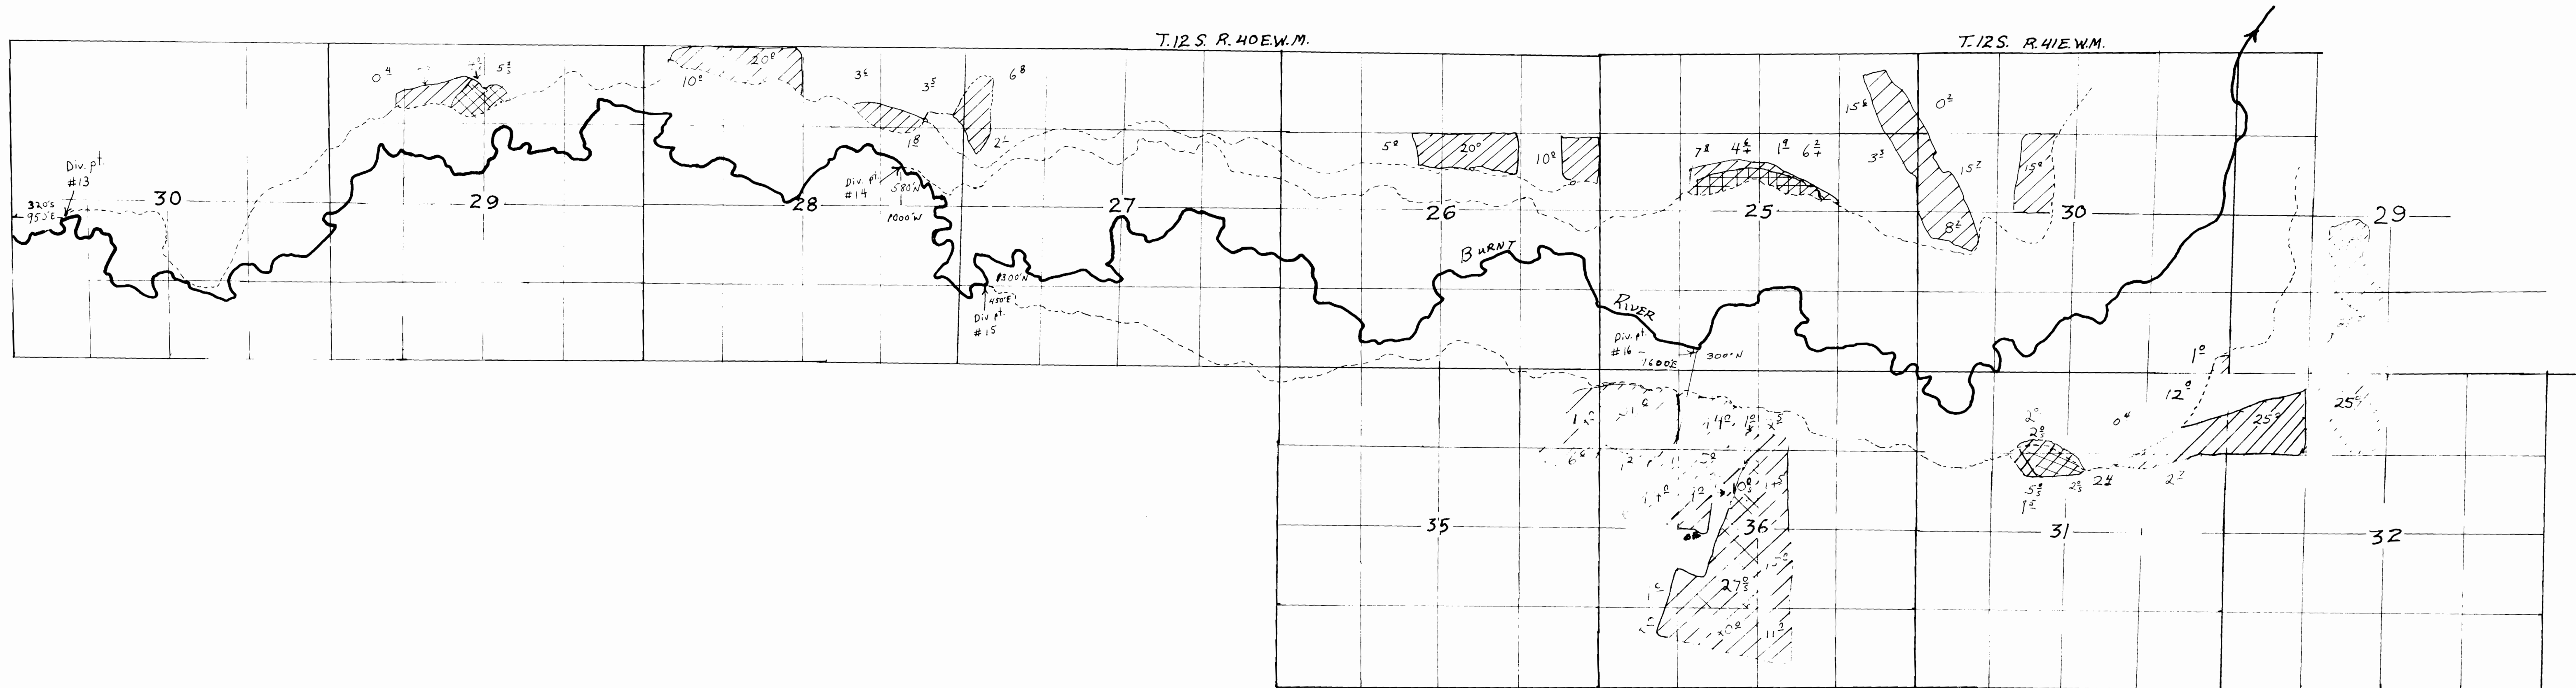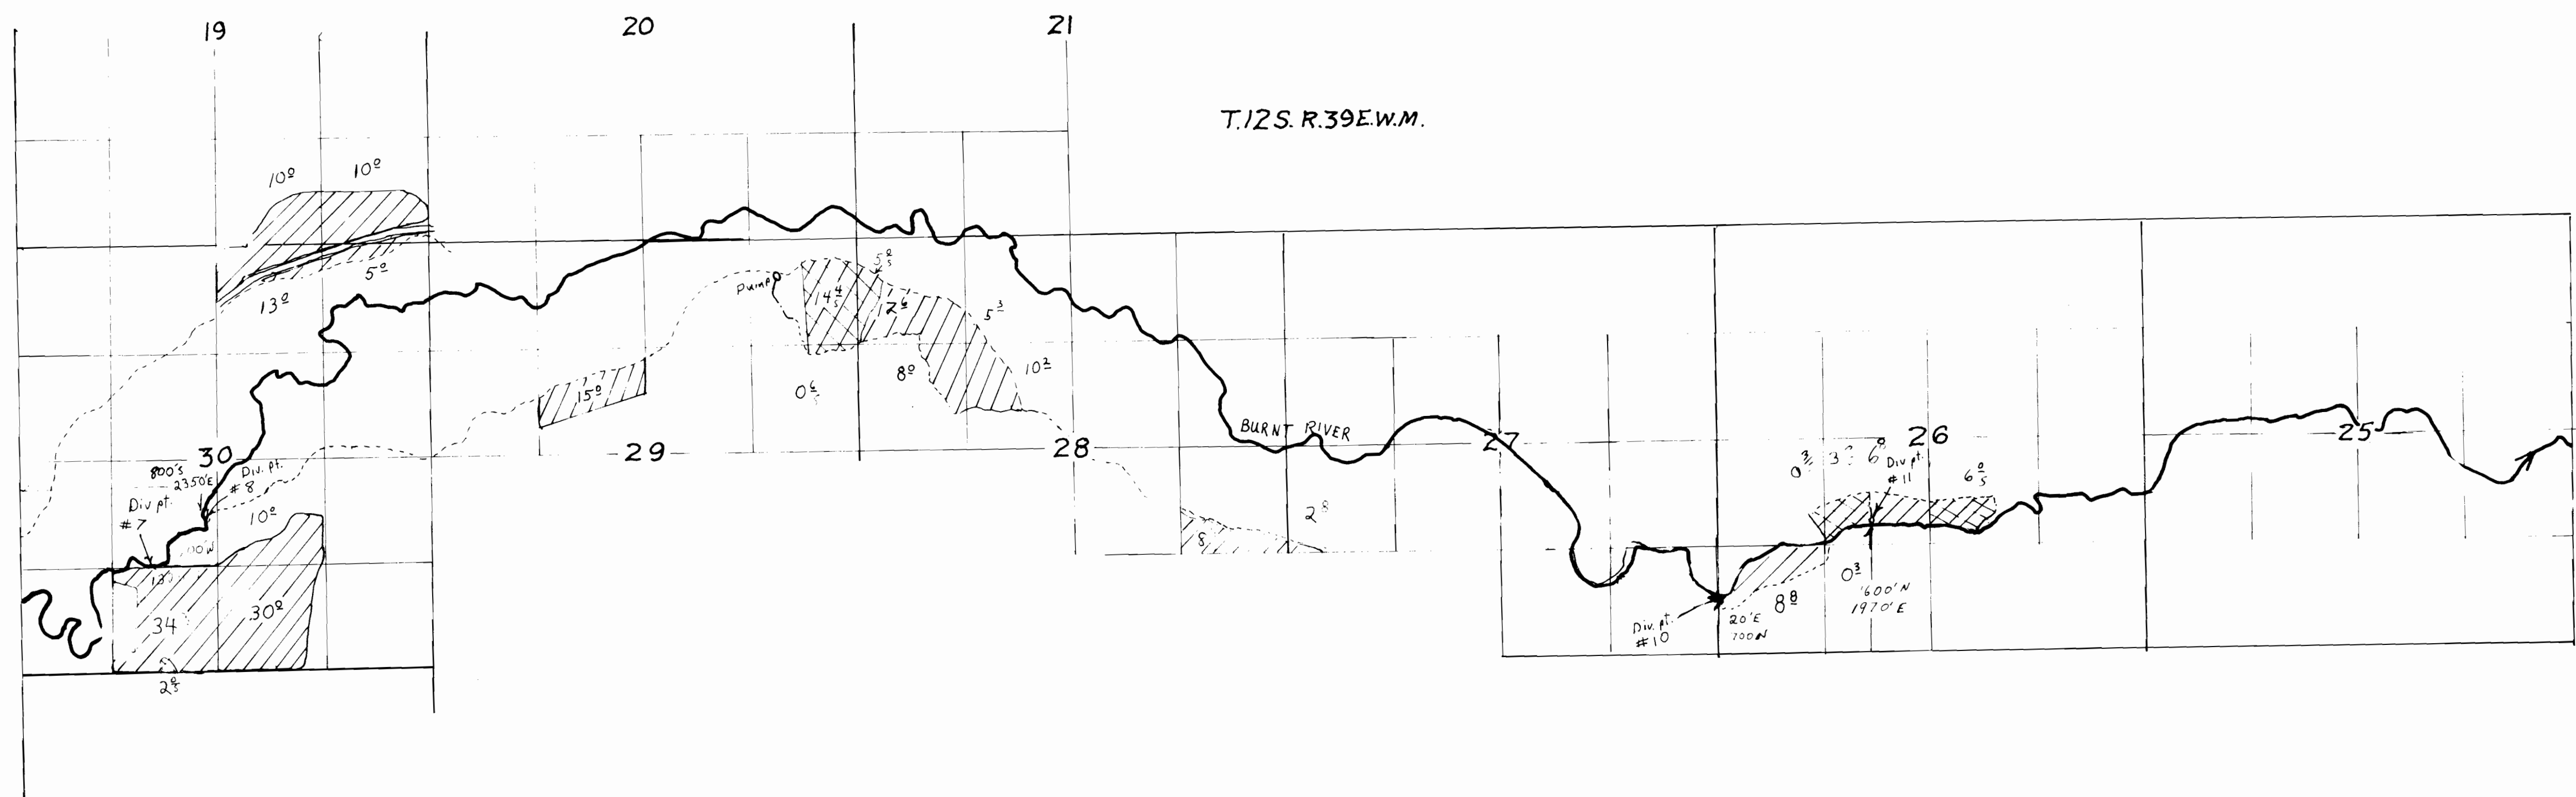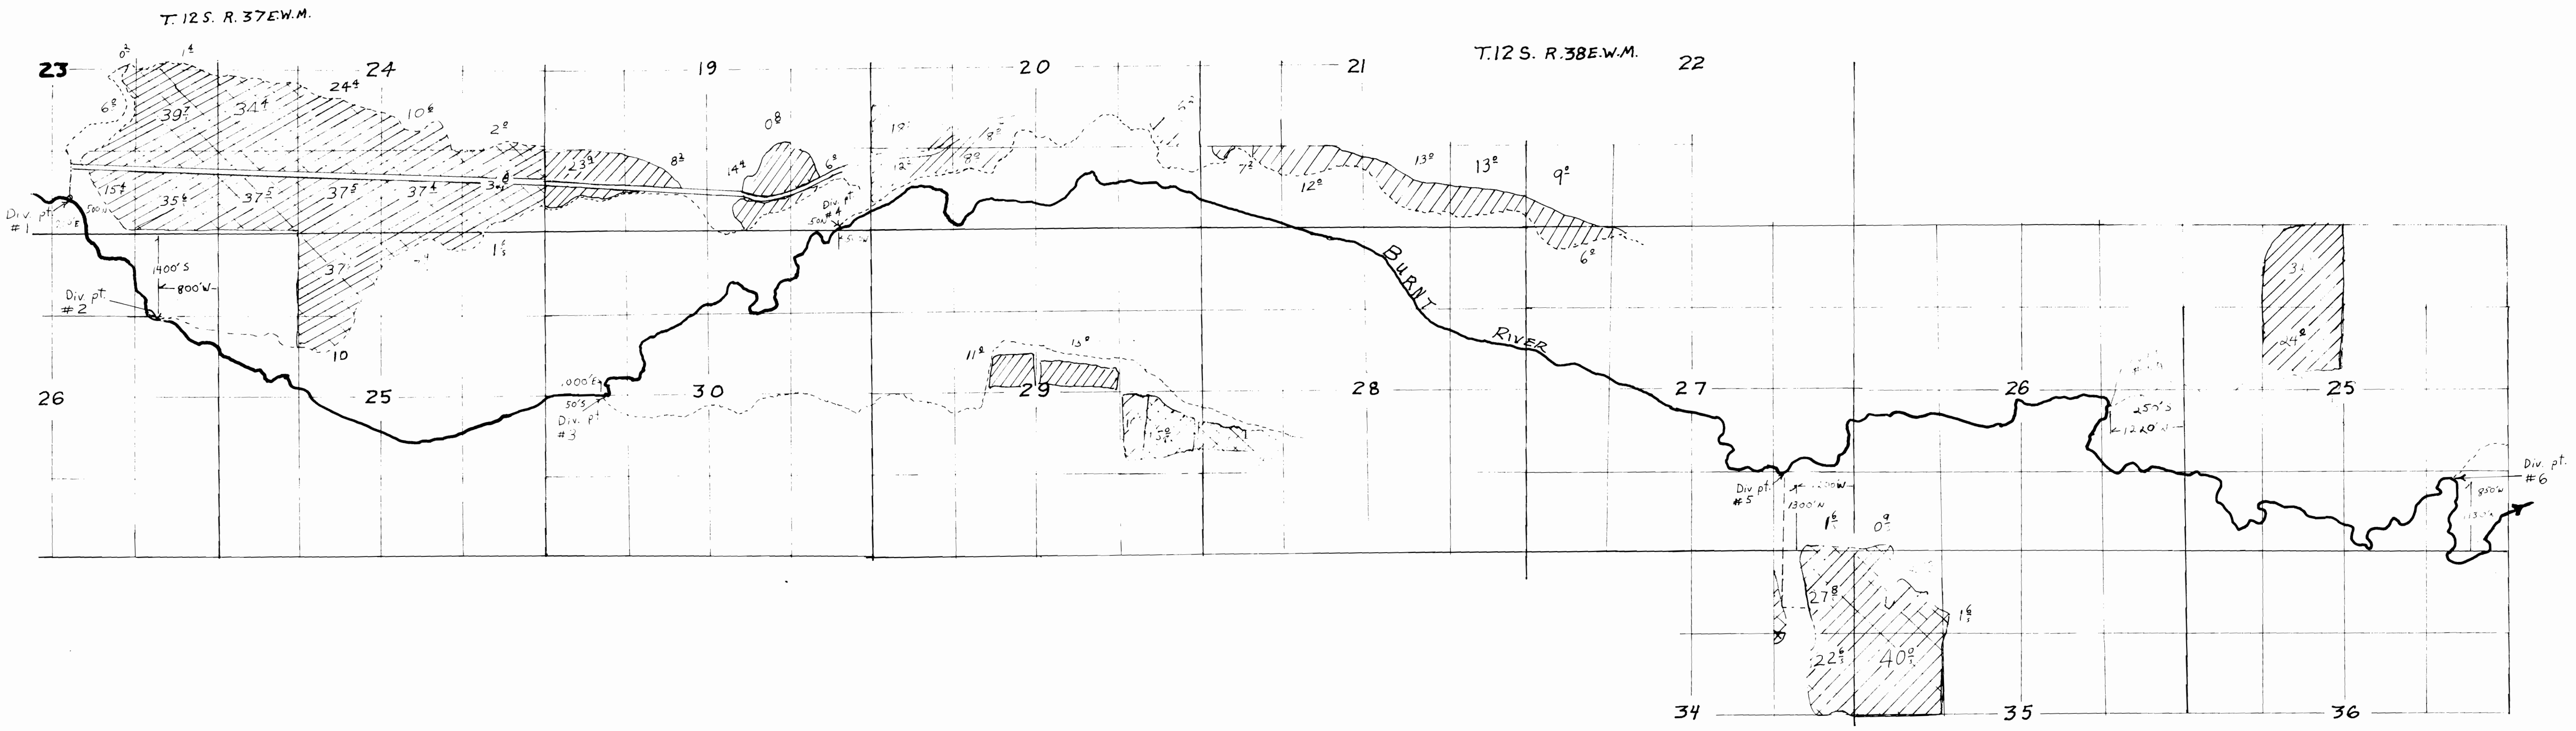

Application No. 61650  
Permit No. 50606

RECEIVED  
JUG 03 1987  
WATER RESOURCES DEP  
SALEM, OREGON

SCALE: 4 inches = 1 mile

Revised 7-27-87