


RECEIVED

APR 24 1989

WATER RESOURCES DEPT.
SALEM, OREGON

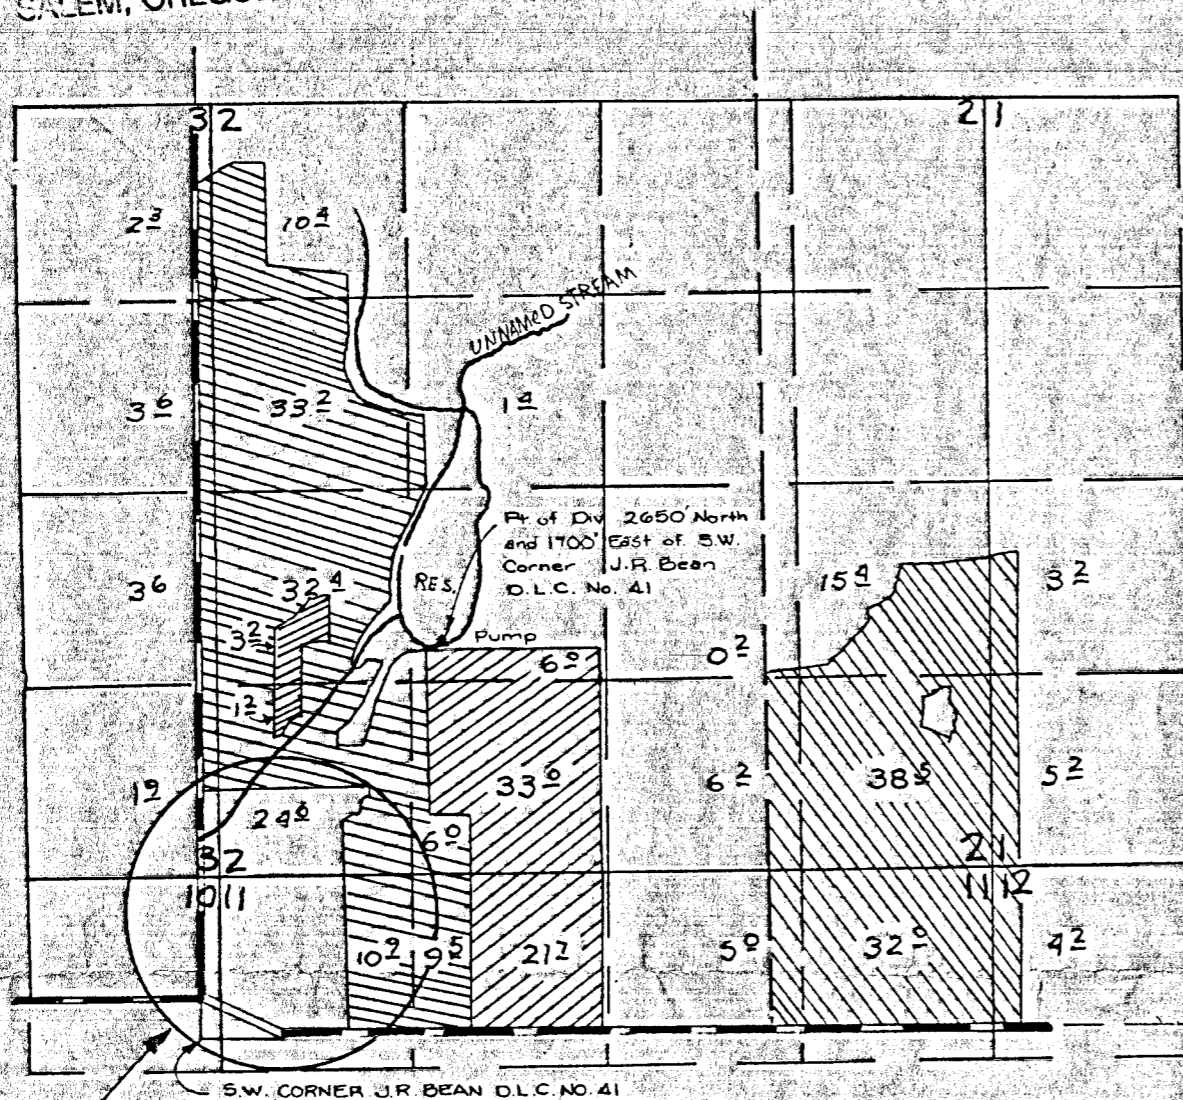


VICINITY MAP
& EXISTING WATER RIGHTS
SCALE 4" = 1 MILE

SEE WR. MAP

SOURCE OF INFO. : FINAL PROOF SURVEY

Application No. 69882
Permit No. 50741

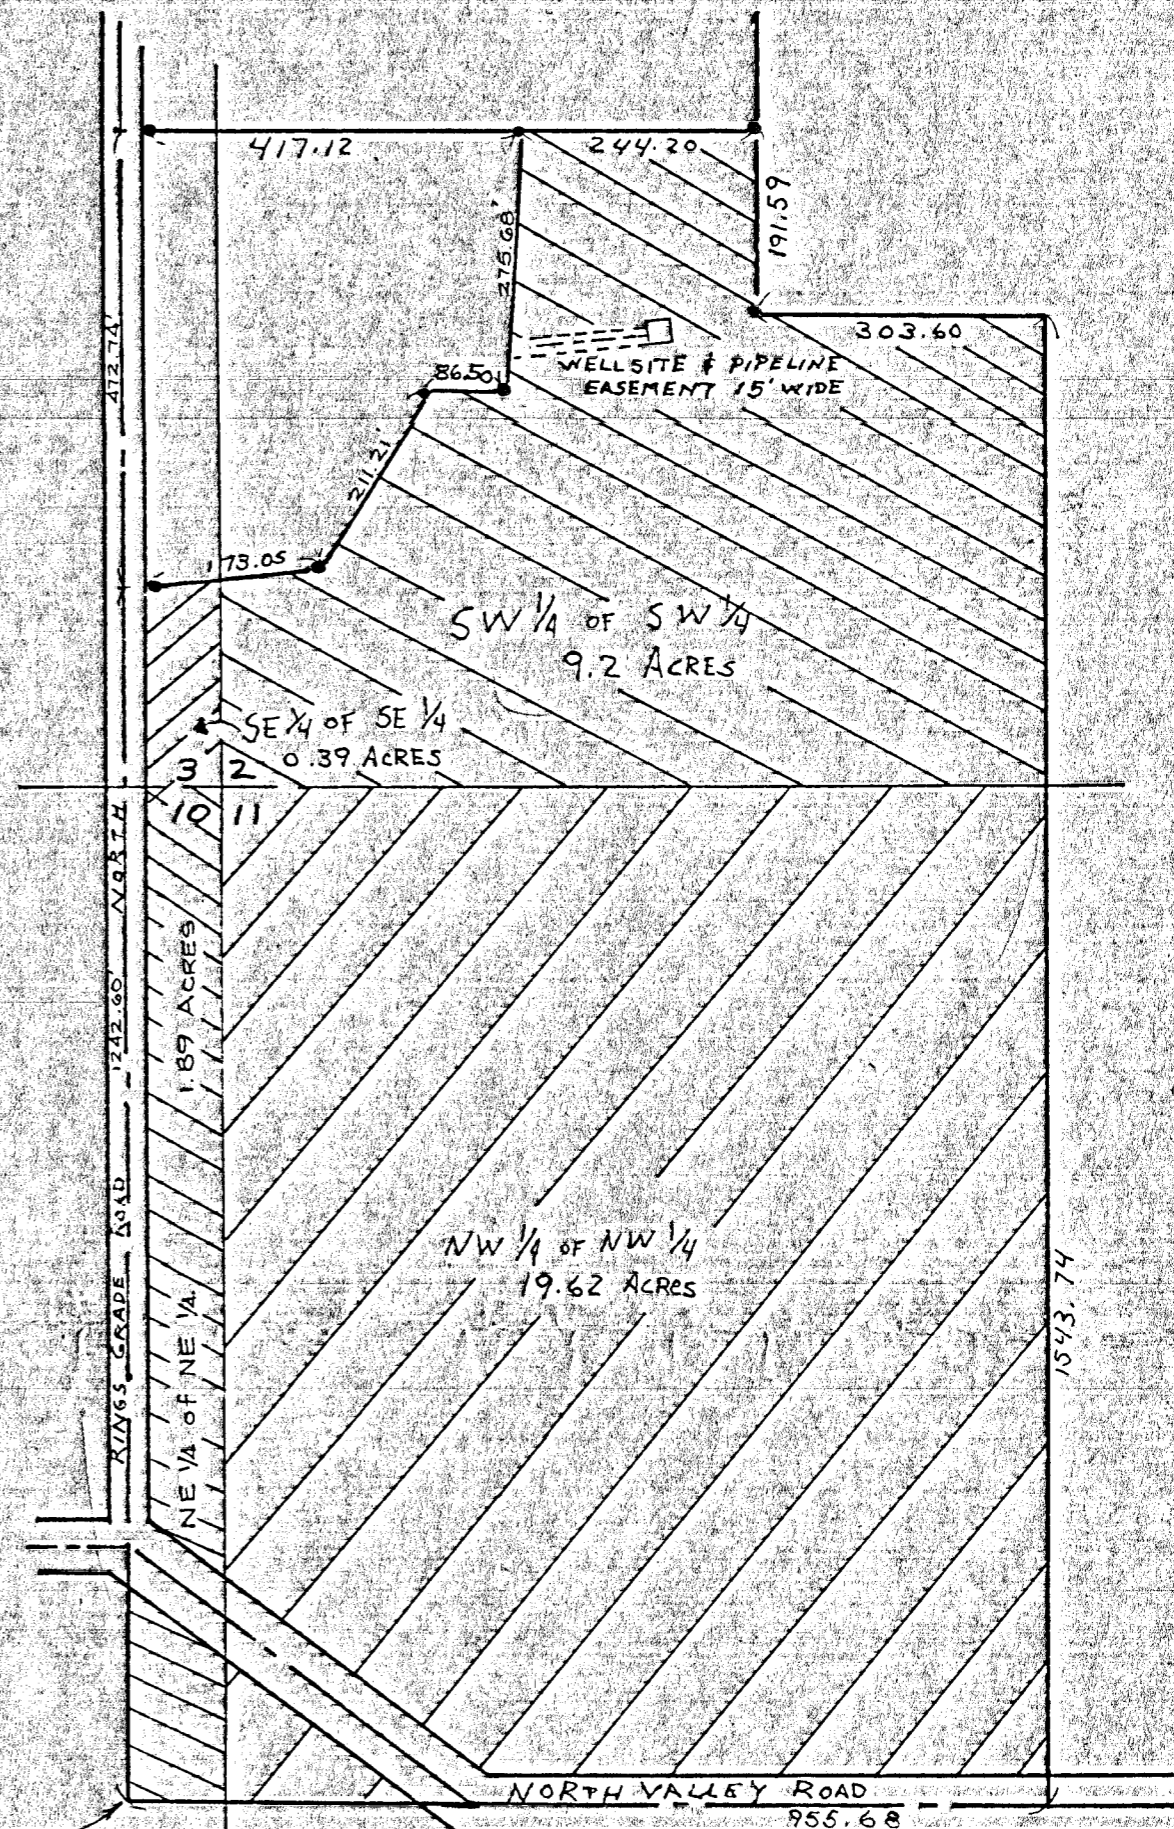

SW CORNER
J.R. BEAN
D.L.C. NO. 41

APRIL 1989 WATER RIGHTS APP.
SCALE 1" = 200'

BAILEY NURSERY, INC.

WATER RIGHTS MAP
SECTIONS 2, 3, 10 & 11 TOWNSHIP 3 S., R 3 W, WM
YAMHILL COUNTY, OREGON

Scale: AS SHOWN Date: APRIL 1989 Revised

Design

Drawn BDB

Checked MGB

Boatwright Engineering Inc.

2613 12th ST. SE. SALEM, OREGON 97302
(503) 363-9225

Job No.

Sheet

1/1

