


WATER RIGHT APPLICATION MAP

PORTION SECS. 34 & 35, T.40S., R.13W., W. M. AND PORTION SECS. 2 & 11, T.41S., R.13W., W. M.

CITY OF BROOKINGS GOLF COURSE

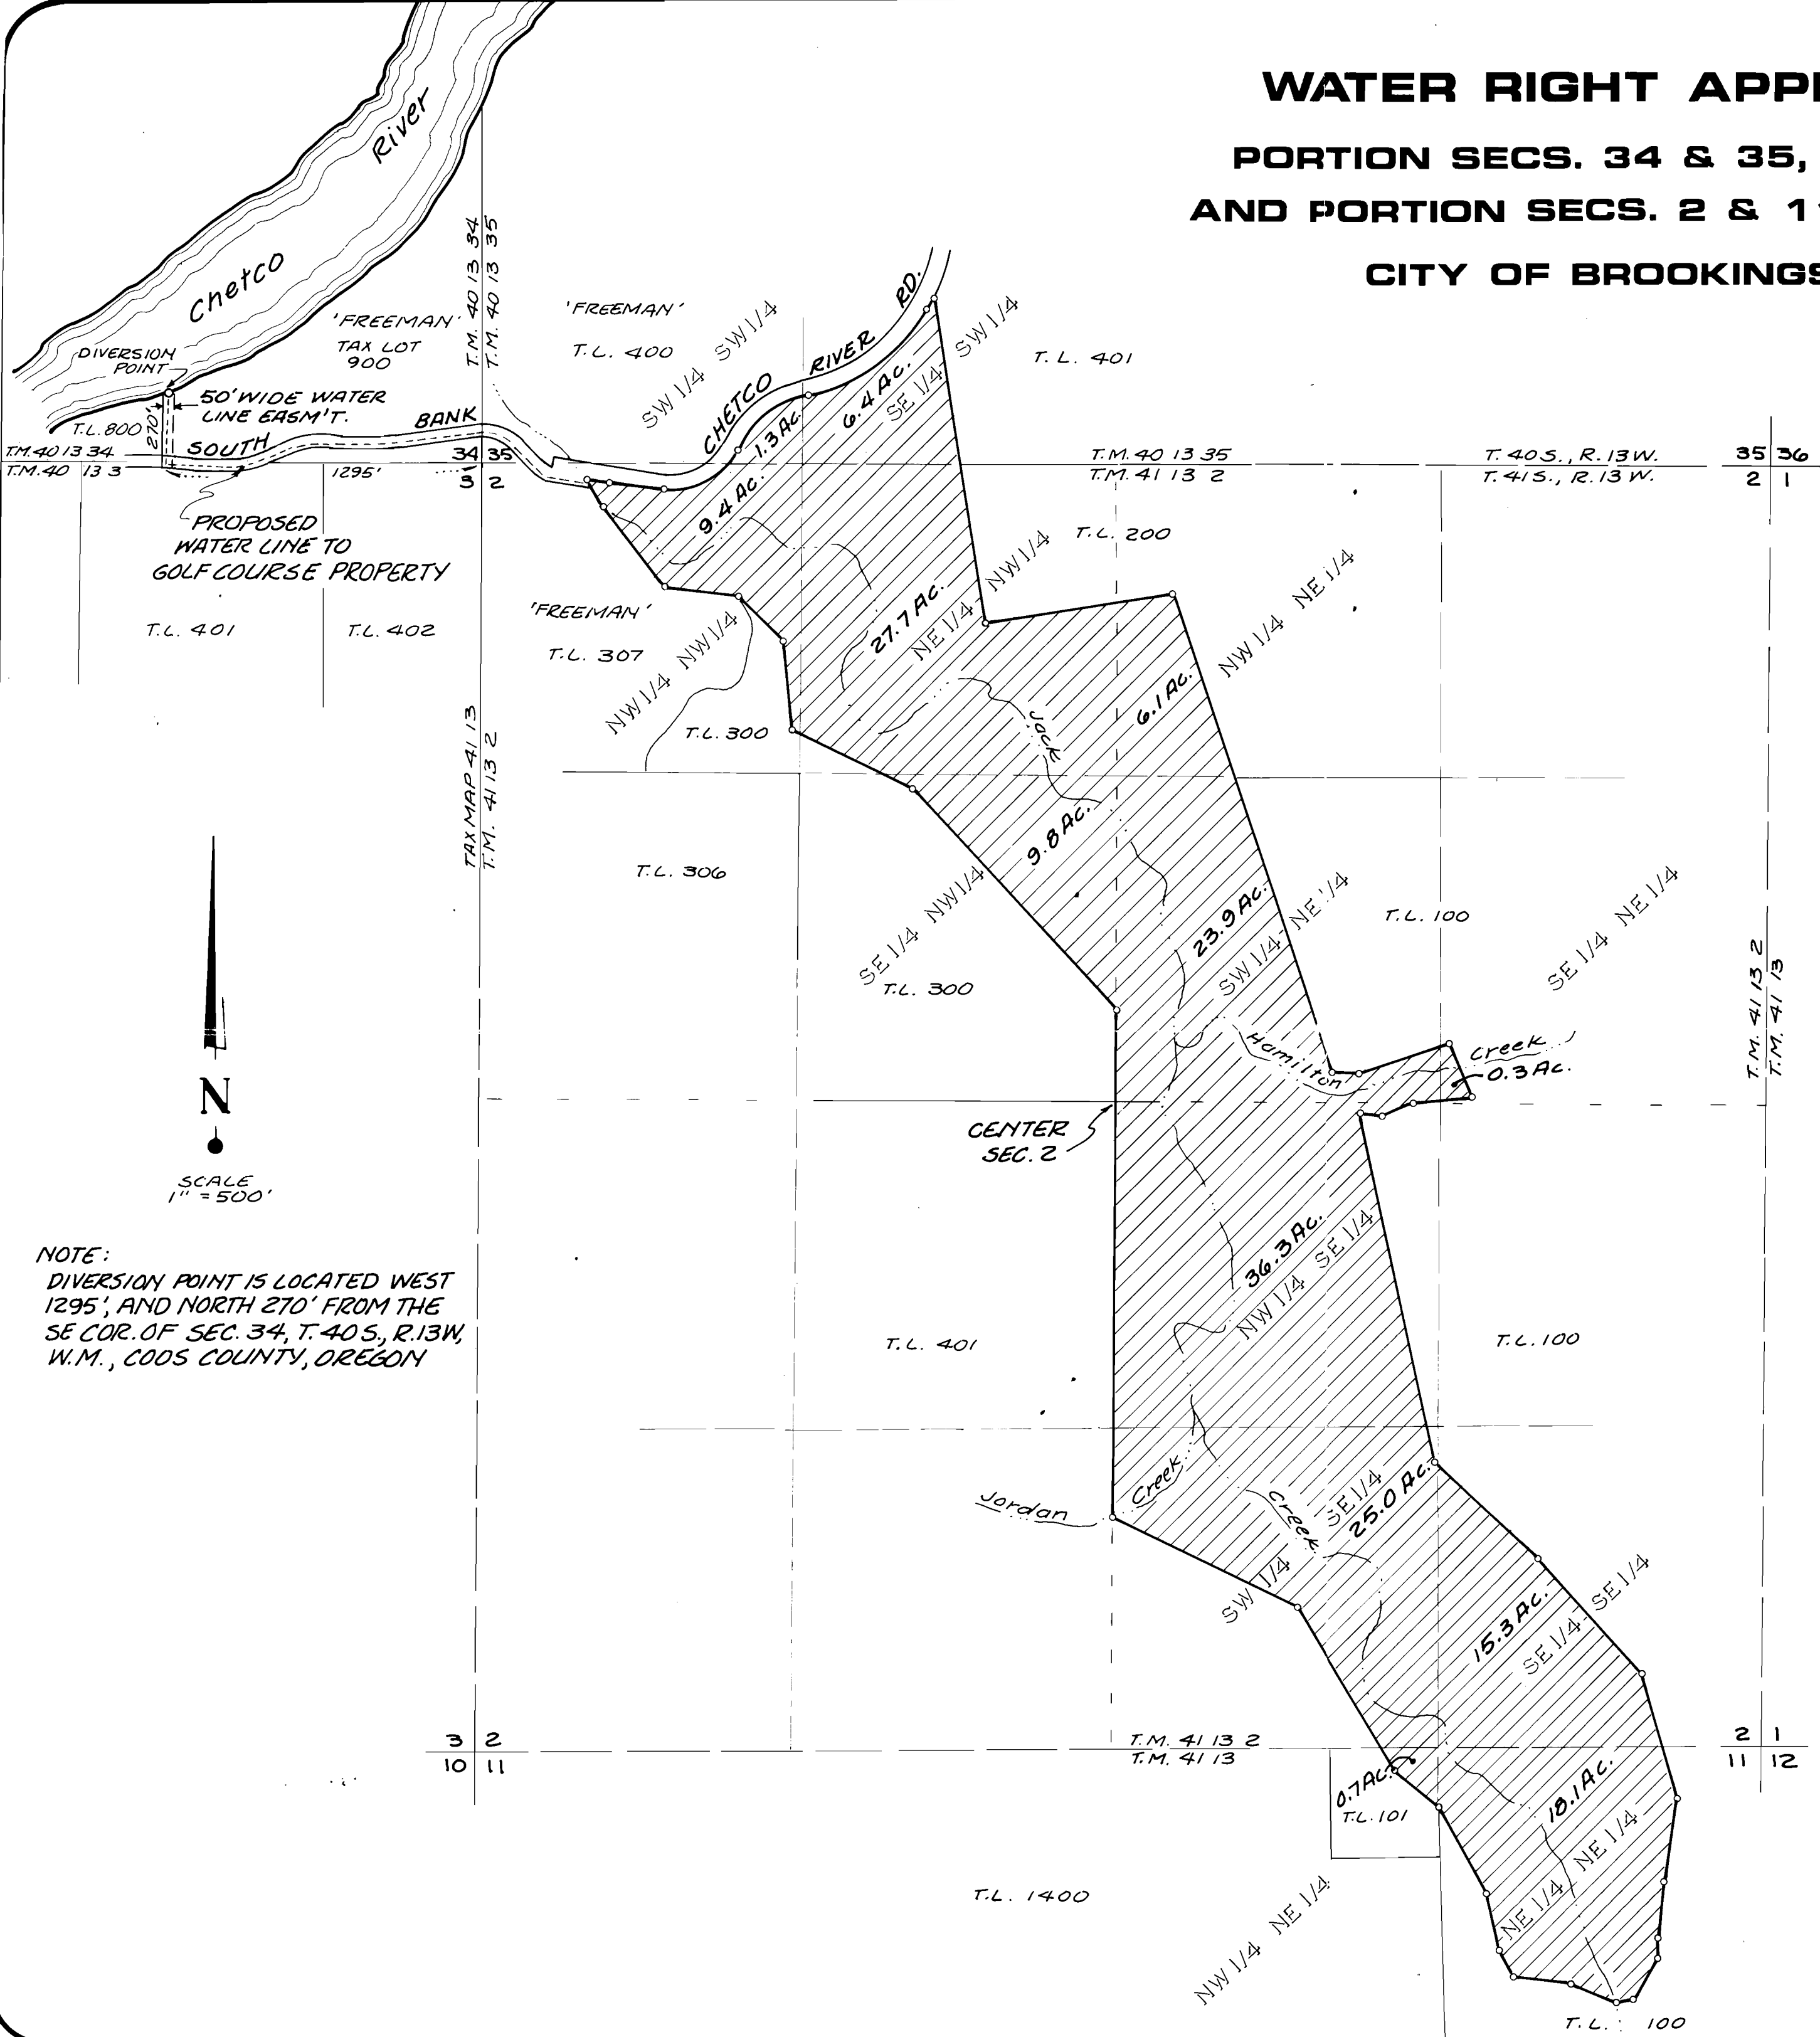


LEGAL OWNER:
CITY OF BROOKINGS
898 ELK DRIVE
BROOKINGS, OR
97415

SURVEYED BY:
HGE, INC.
375 PARK AVE.
COOS BAY, OR
97420

SURVEY DATE: OCTOBER 31, 1990
SCALE: 1" = 500'

LEGEND

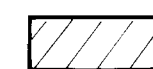 IRRIGATED AREA
182.3 ACRES TOTAL

NOTE:
DIVERSION POINT IS LOCATED WEST
1295', AND NORTH 270' FROM THE
SE COR. OF SEC. 34, T.40S., R.13W.,
W.M., COOS COUNTY, OREGON

Application No. 71042
Permit No. 51383

