
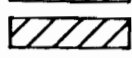
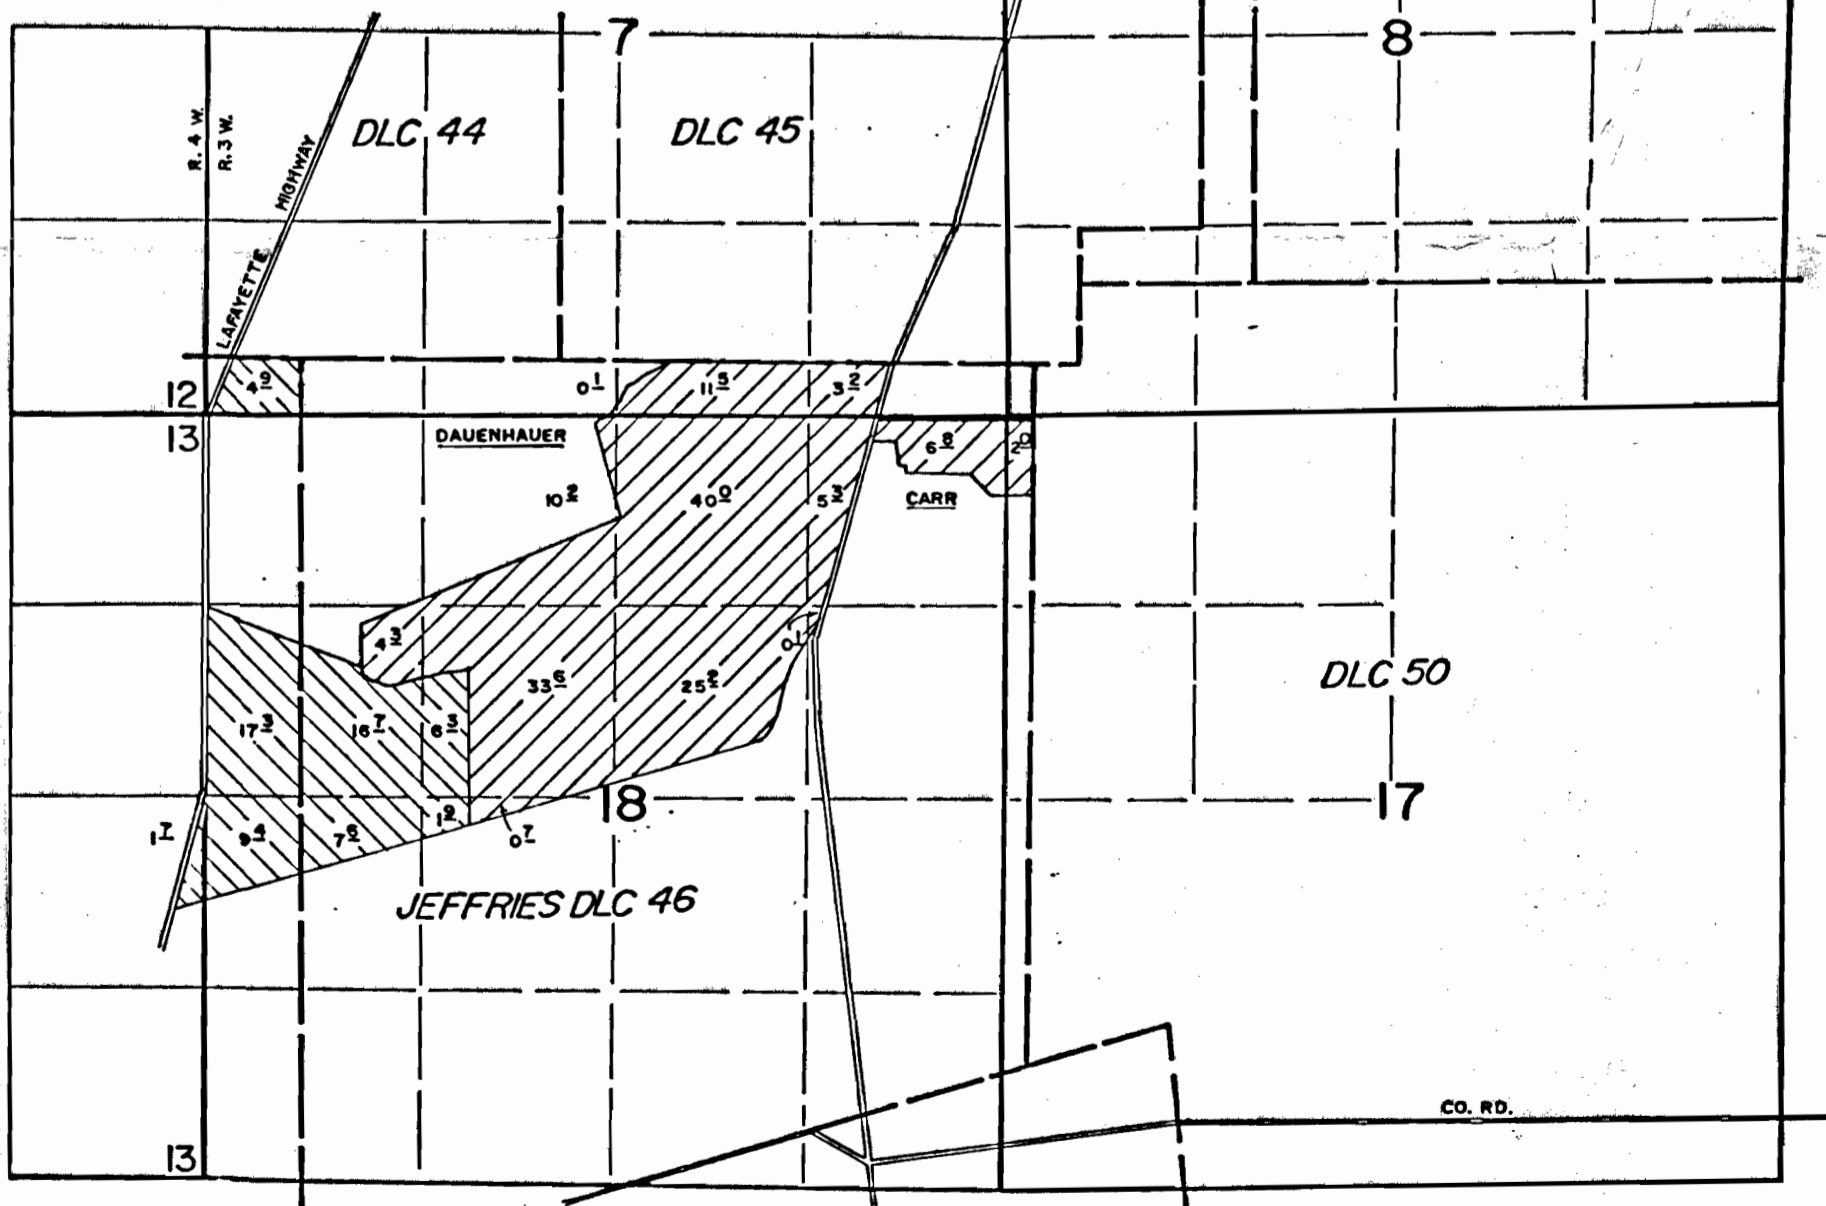
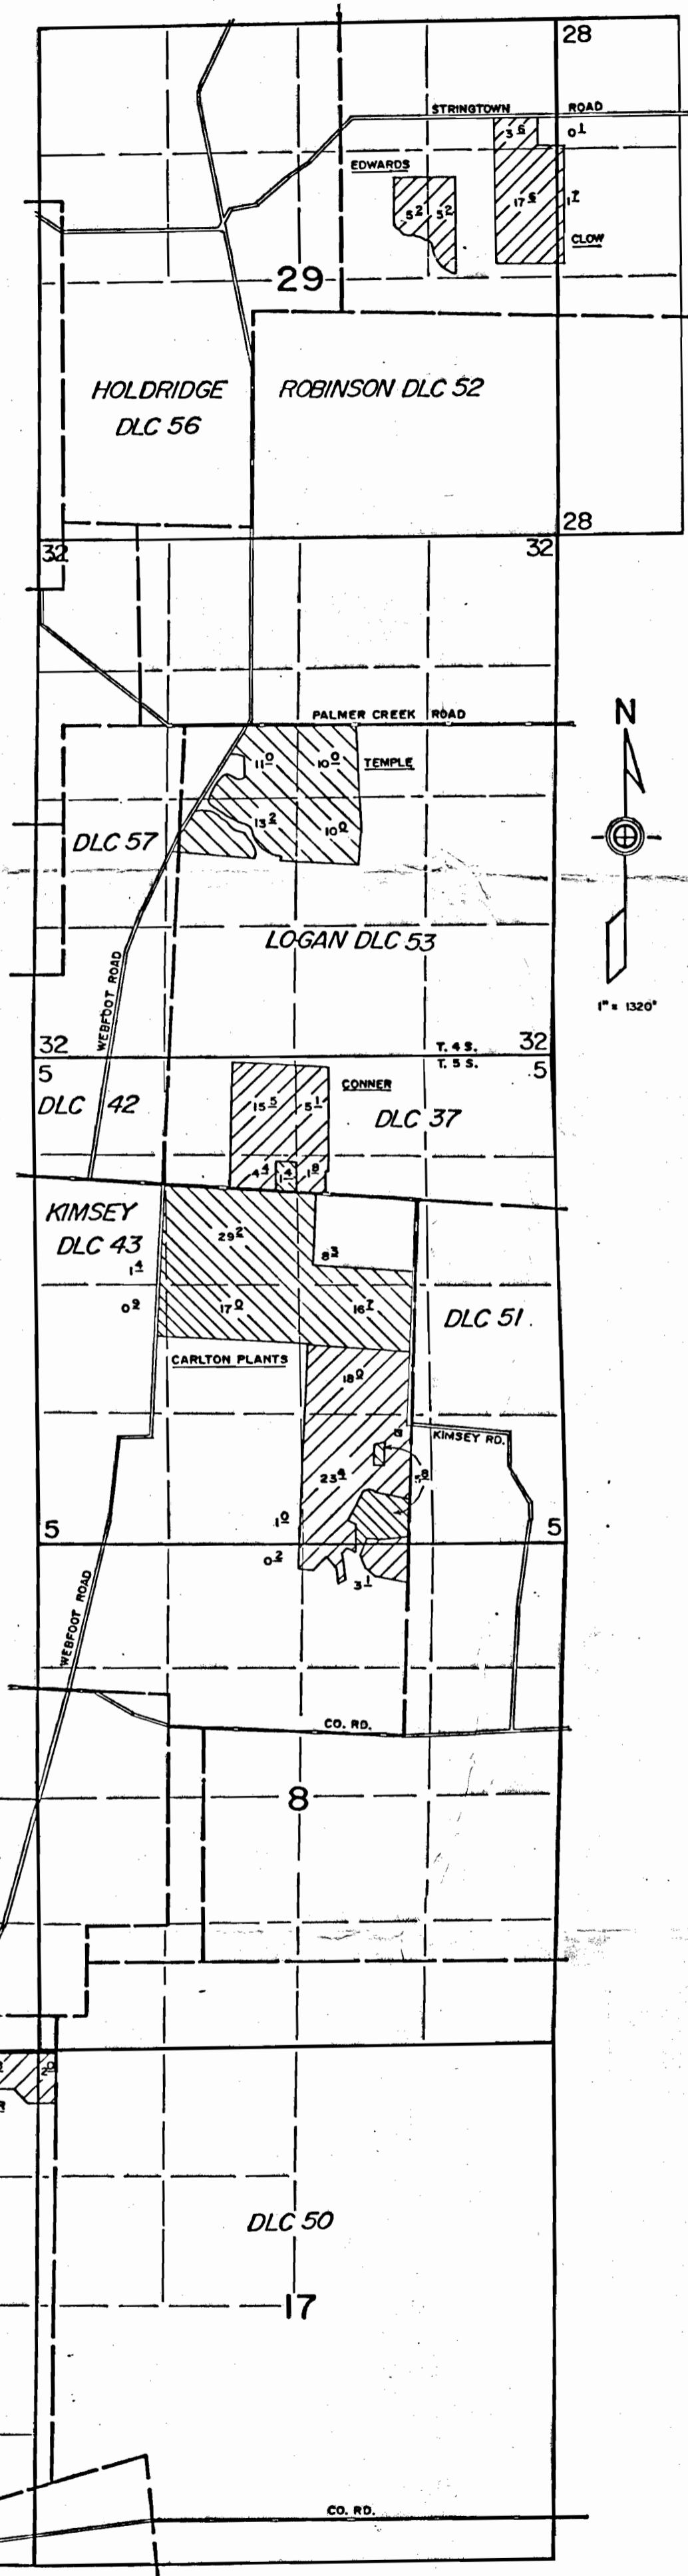
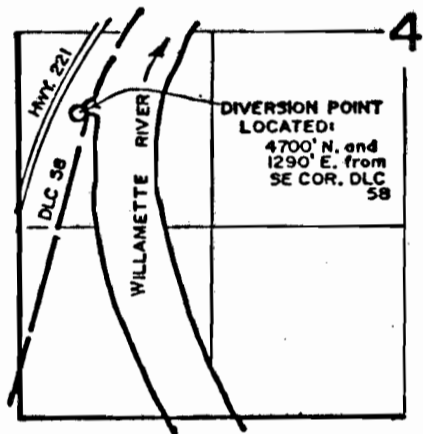


Township 4 & 5 South, Range 3 & 4 West, W.M.


Application Map  
for  
PALMER CREEK  
WATER DISTRICT IMPROVEMENT COMPANY

PRIMARY   
SUPPLEMENTAL 

DIVERSION POINT LOCATION  
SW1/4, SEC. 4, T. 6 S., R. 3 W., W.M.



Appl. No. 70736  
Per. No. 51959

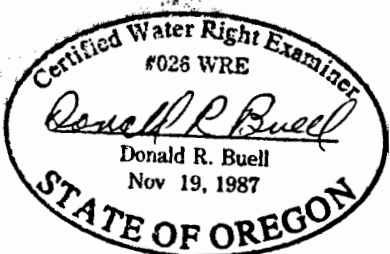

THIS MAP WAS PREPARED FOR THE PURPOSE OF IDENTIFYING THE LOCATION OF A WATER RIGHT ONLY AND IS NOT INTENDED TO PROVIDE LEGAL DIMENSIONS OR LOCATION OF PROPERTY OWNERSHIP LINES.