


7207

Township 19 S Range 2 W.W.M.  
Lane County Oregon


802

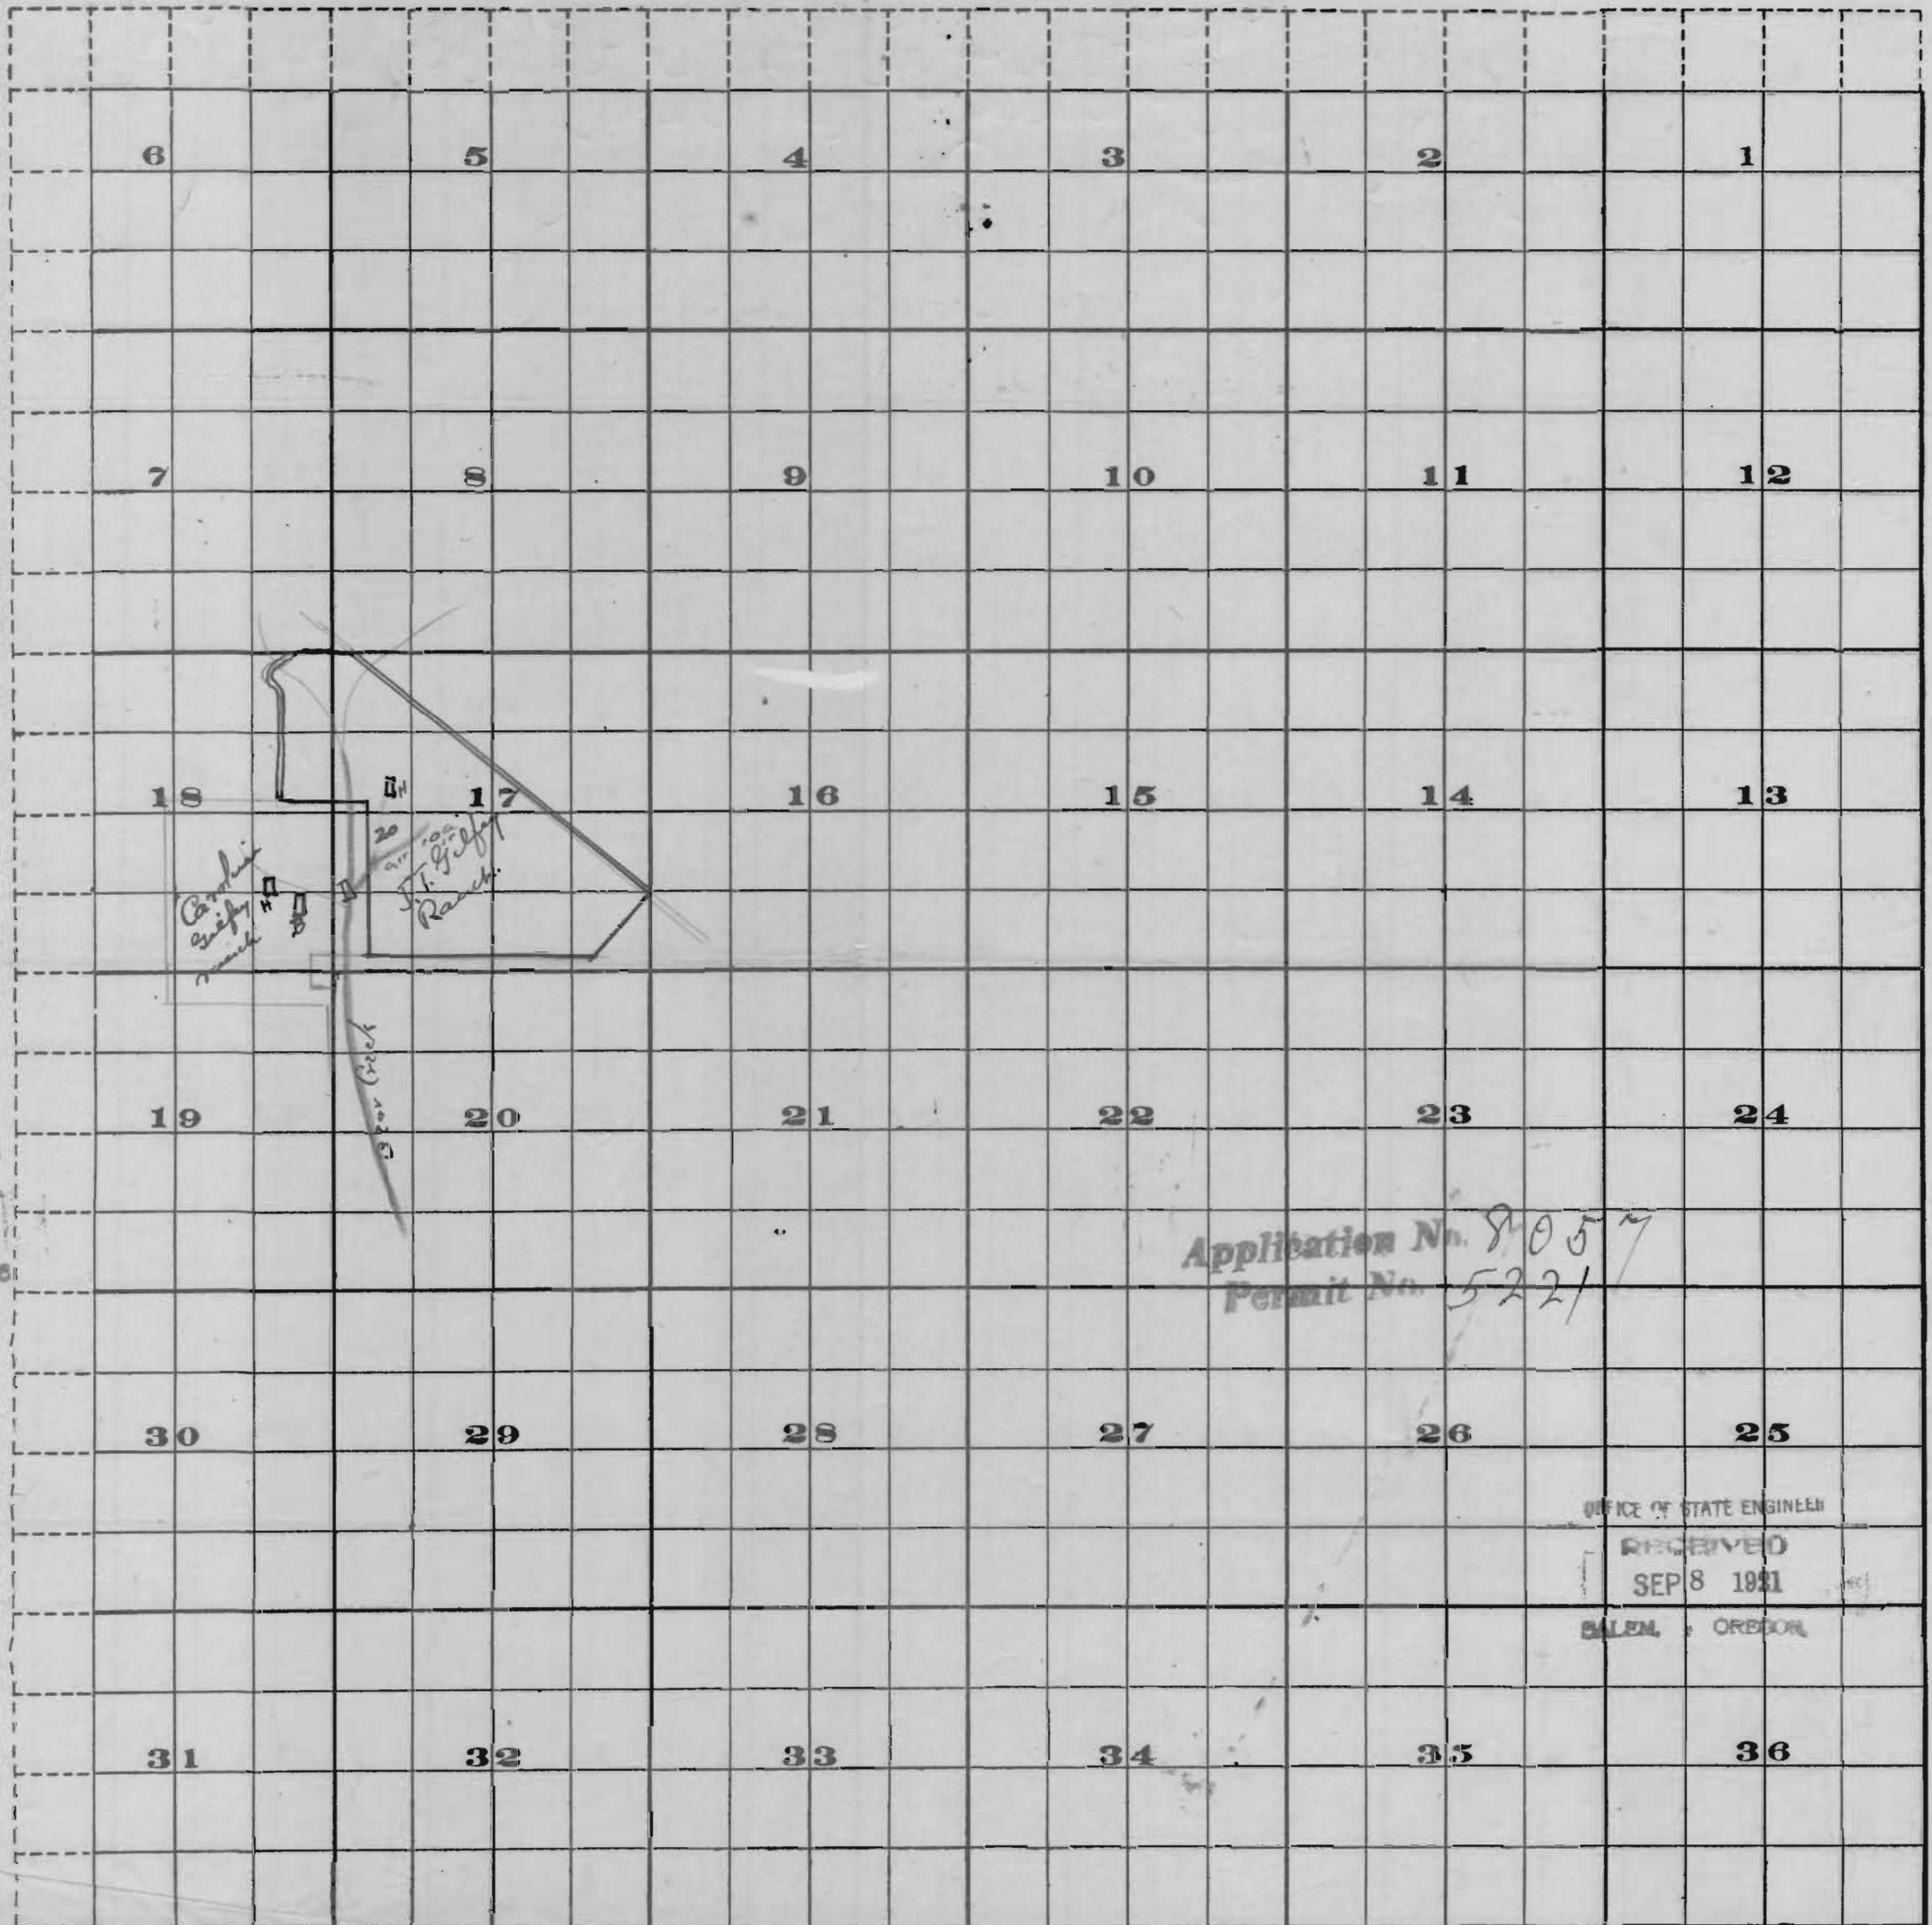

OFFICE OF STATE ENGINEER  
RECEIVED  
SEP 8 1911  
SALEM, OREGON

Application No. 8057  
Permit No. 5221

OFFICE OF STATE ENGINEER  
RECEIVED  
SEP 8 1911  
SALEM, OREGON

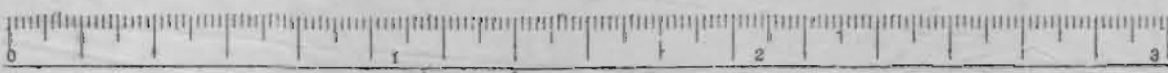

Scale of Feet.

802