


PERMIT 52595
 FOR 54B
 COYOTE CR MISC
 6-3-92

Application No. 72432

Permit No.

T.33S., R.5W., W.M.
 SECTION 29

JUN 1992
 WATER RIGHTS DEPT.
 GRANTS, OREGON

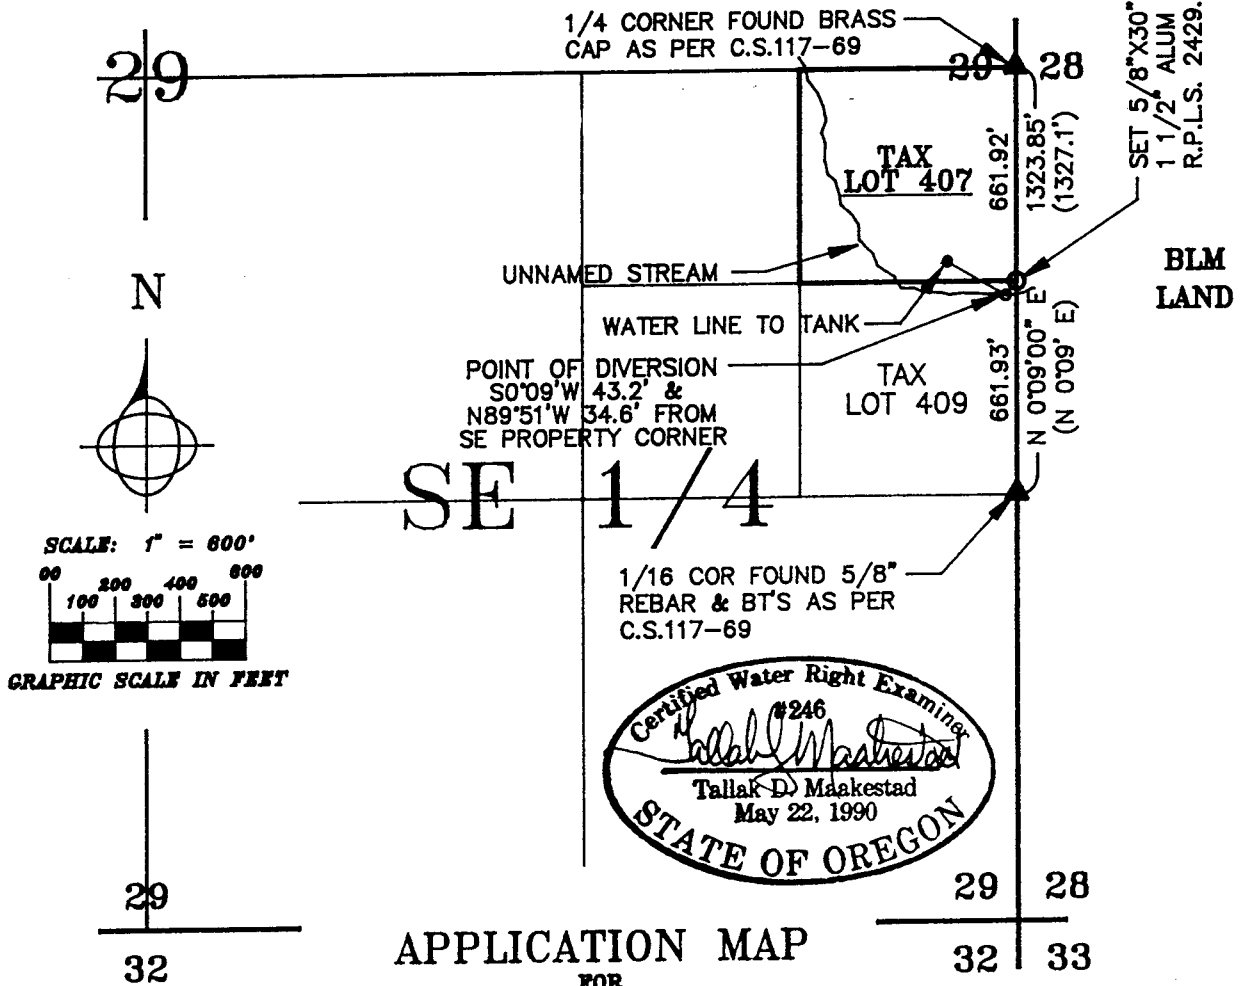

Certified Water Right Examiner
 #246
Tallak D. Maakestad
 Tallak D. Maakestad
 May 22, 1990
 STATE OF OREGON

APPLICATION MAP

FOR
 PERMIT TO APPROPRIATE SURFACE WATER
 IN NAME OF

GEORGE WITHERS

Prepared May 29, 1992, by MAAKESTAD & ASSOCIATES, INC.

MAAKESTAD
& ASSOCIATES, INC.

SURVEYING * MAPPING * PLANNING
 * WATER RIGHTS *

303 N.E. "E" STREET, GRANTS PASS, OR 97526 (503)471-1113

JOB #: 92-41
 DATE: 05/29/92

PREPARED FOR: GEORGE WITHERS
 3751 COYOTE CREEK ROAD
 WOLF CREEK, OR 97497

SHEET
 1 OF 1