
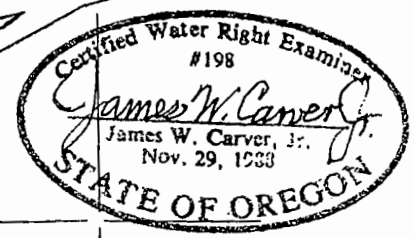


T 18 S, R 45 E, WM

RECEIVED

MAY 21 1993

WATER RESOURCES DEPT  
SALEM, OREGON

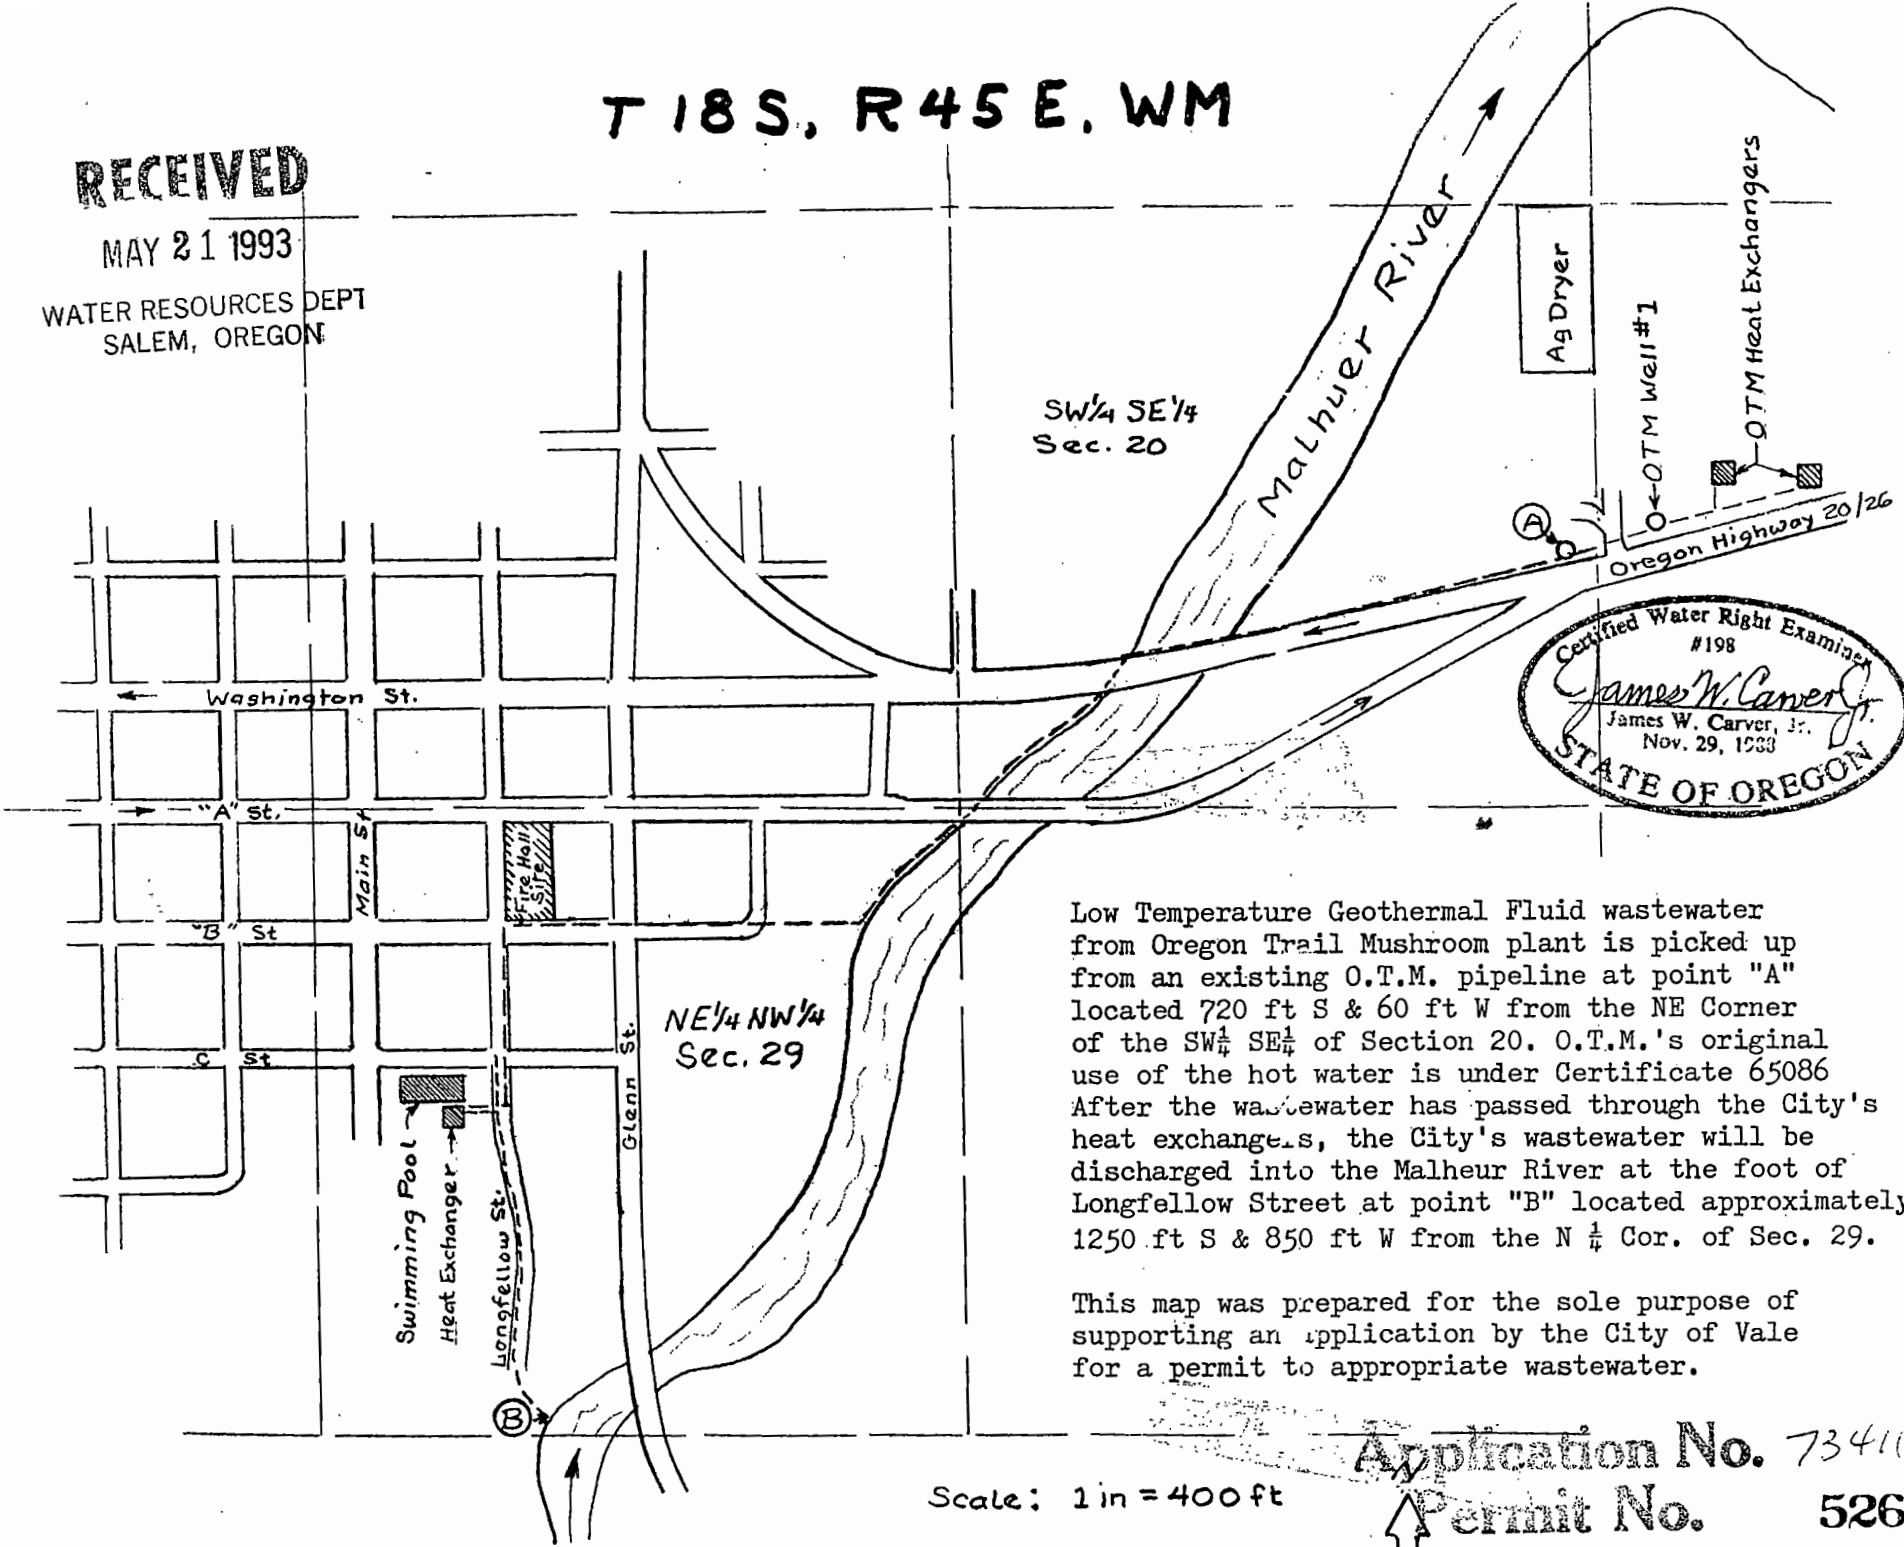

Low Temperature Geothermal Fluid wastewater from Oregon Trail Mushroom plant is picked up from an existing O.T.M. pipeline at point "A" located 720 ft S & 60 ft W from the NE Corner of the SW  $\frac{1}{4}$  SE  $\frac{1}{4}$  of Section 20. O.T.M.'s original use of the hot water is under Certificate 65086. After the wastewater has passed through the City's heat exchangers, the City's wastewater will be discharged into the Malheur River at the foot of Longfellow Street at point "B" located approximately 1250 ft S & 850 ft W from the N  $\frac{1}{4}$  Cor. of Sec. 29.

This map was prepared for the sole purpose of supporting an application by the City of Vale for a permit to appropriate wastewater.

Scale: 1 in = 400 ft

Application No. 73411  
 Permit No. 52623