

Map for: Larry Dutton

Located in SE 1/4 Section 16, NE 1/4 and NW 1/4 Section 21, T.4S. R.3W., Carney Goodrich D.L.C., Yamhill County, Oregon

Yamhill Co. tax lot 4316-1200, 4321-300



Date: 10 July 1990

By: Matt Dunkel
 19010 Baker Cr. Rd.
 McMinnville, OR
 Phone: 472-7904
 Zip Code: 97128

RECEIVED

JUL 13 1990

WATER RESOURCES DEPT.
 SALEM, OREGON

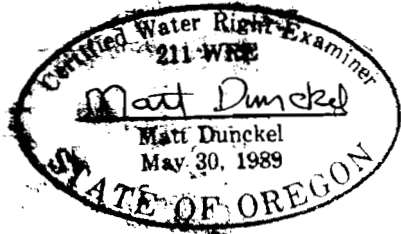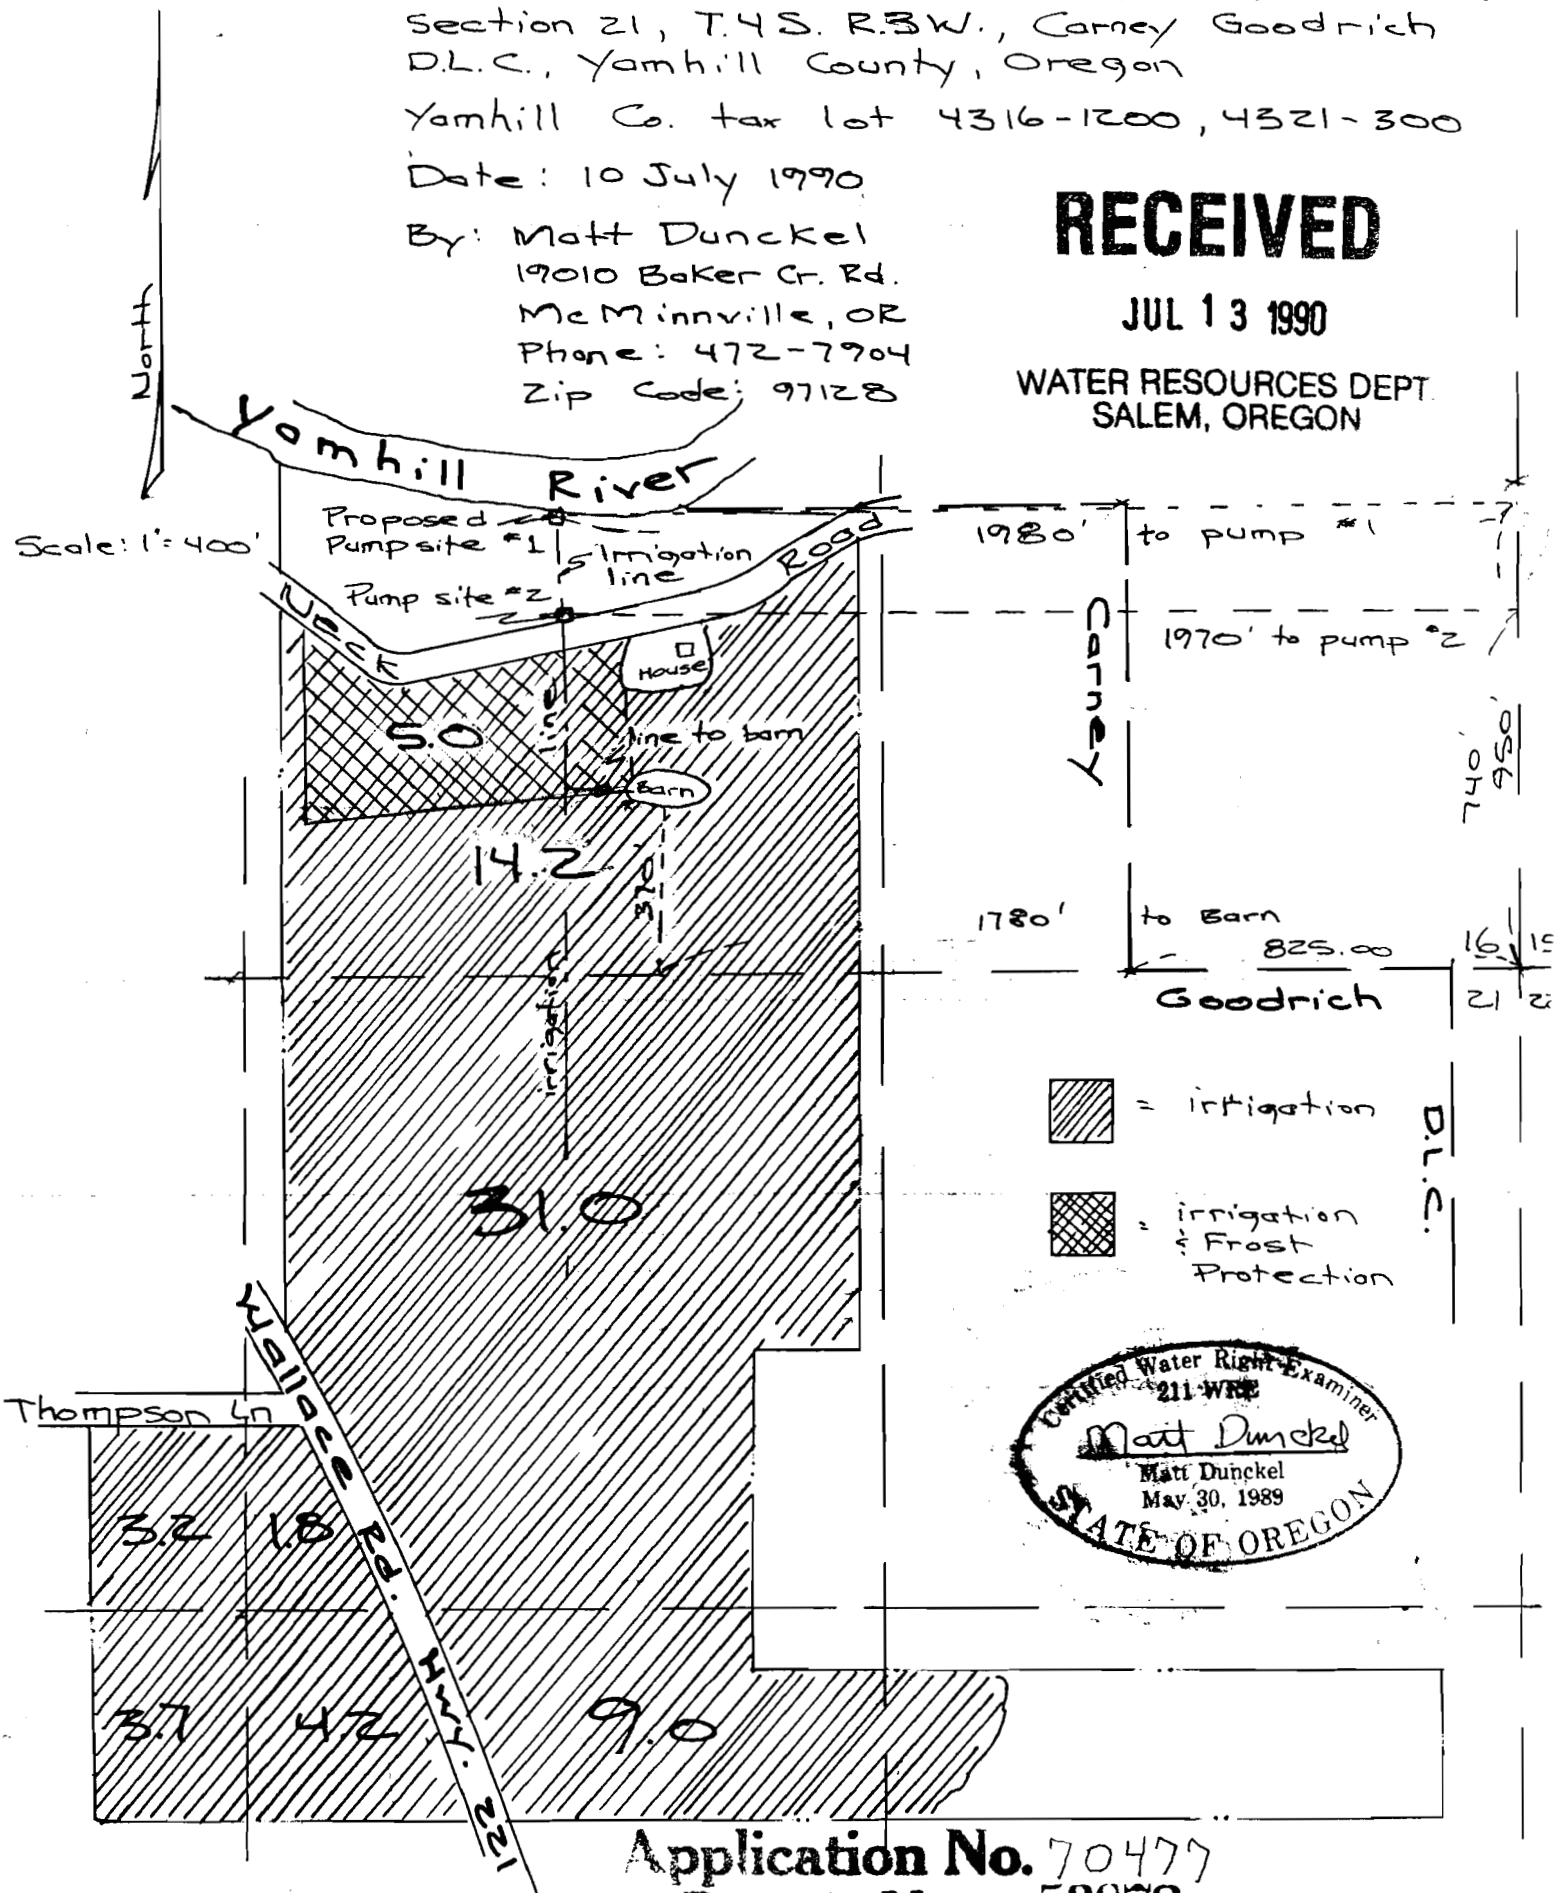

Application No. 70477
 Permit No. 53072