

MAP TO ACCOMPANY APPLICATION FOR PERMIT TO APPROPRIATE THE PUBLIC WATERS OF THE STATE OF OREGON.

LOCATED WITHIN T35, R9E, W.M. HOOD RIVER COUNTY, OREGON


MT. HOOD MEADOWS OREGON LTD. MT. HOOD, OREGON

EXHIBIT "B"

RECEIVED

JUN 21 1980

WATER RESOURCES DEPT. SALEM, OREGON

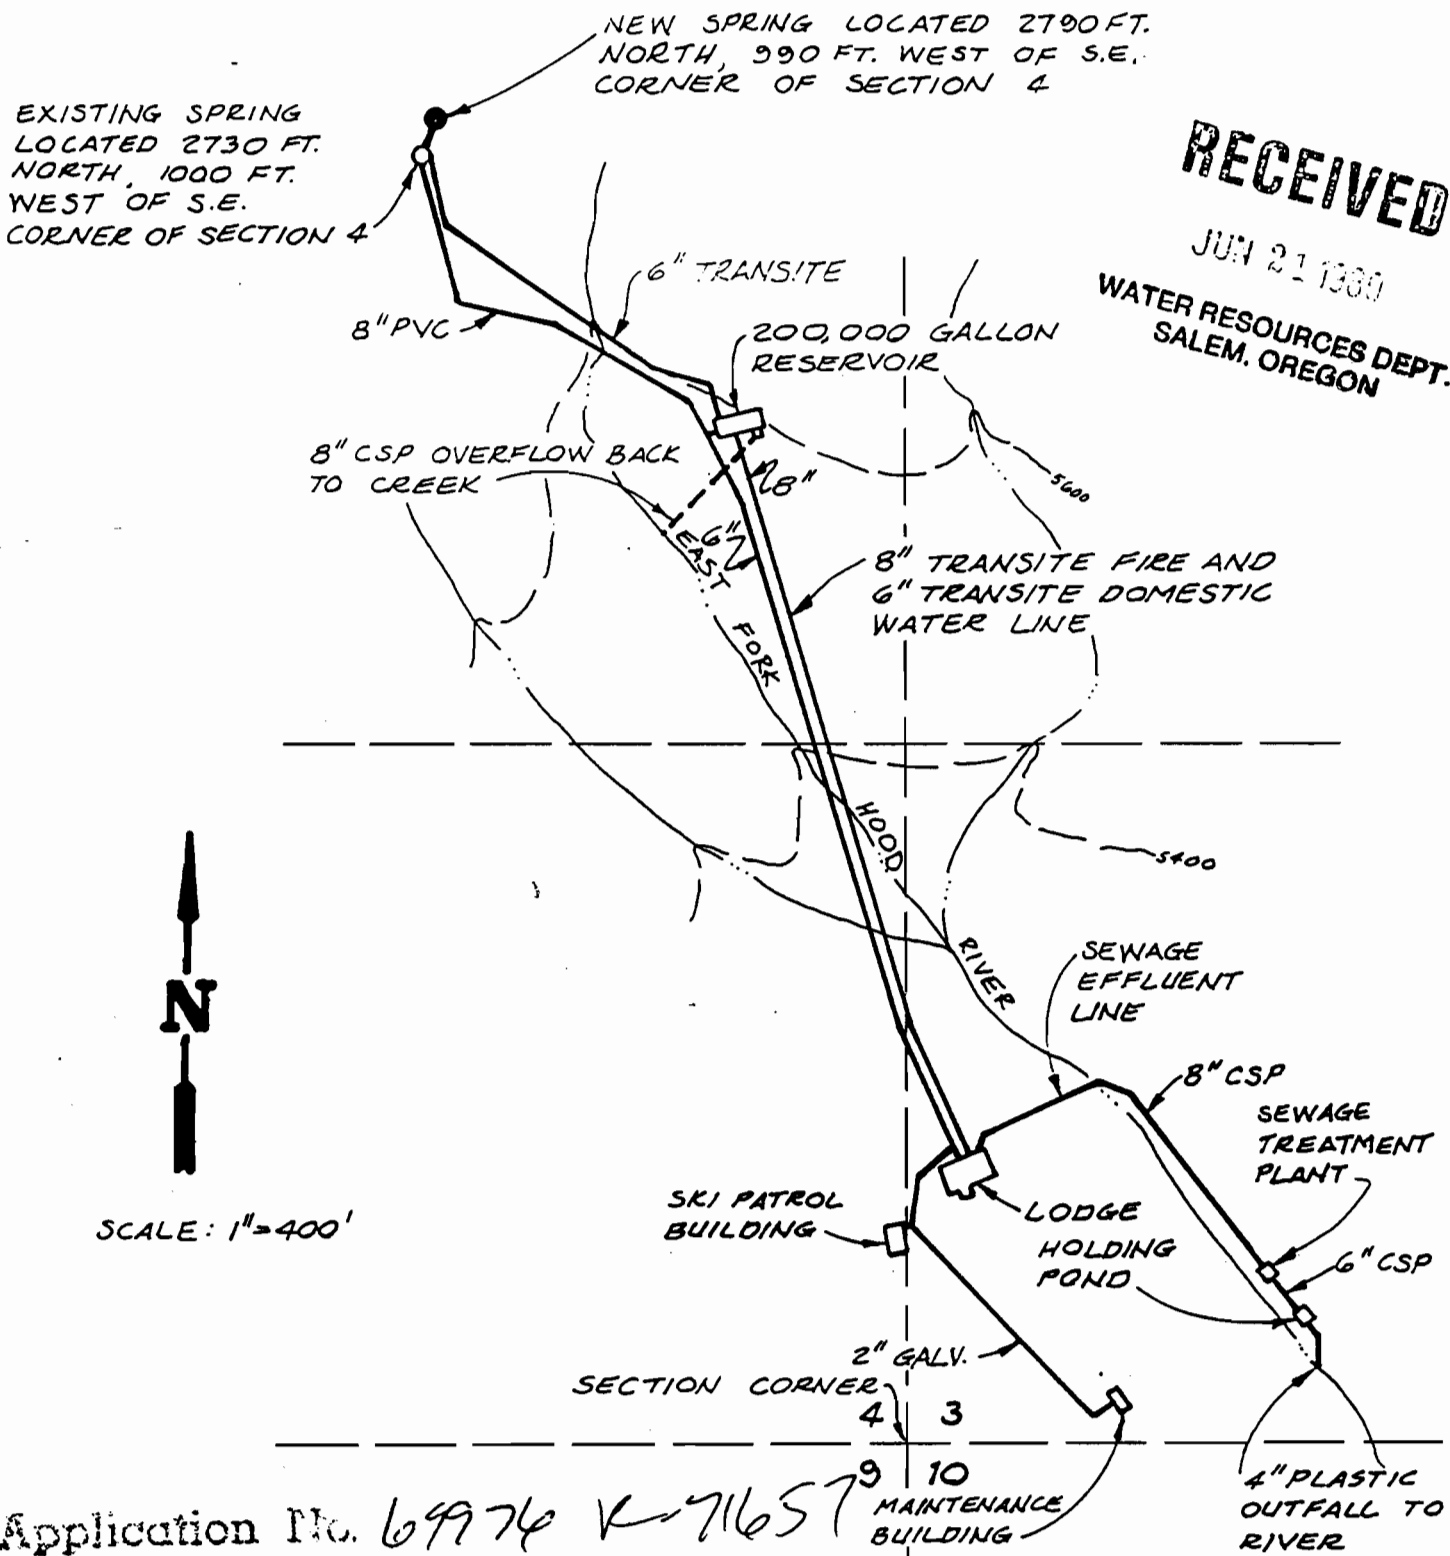

Application No. 69974 R-71657
 Permit No. 53259 R12248