


SUPERSEDING

Application No. 71571
 Permit No. 53335

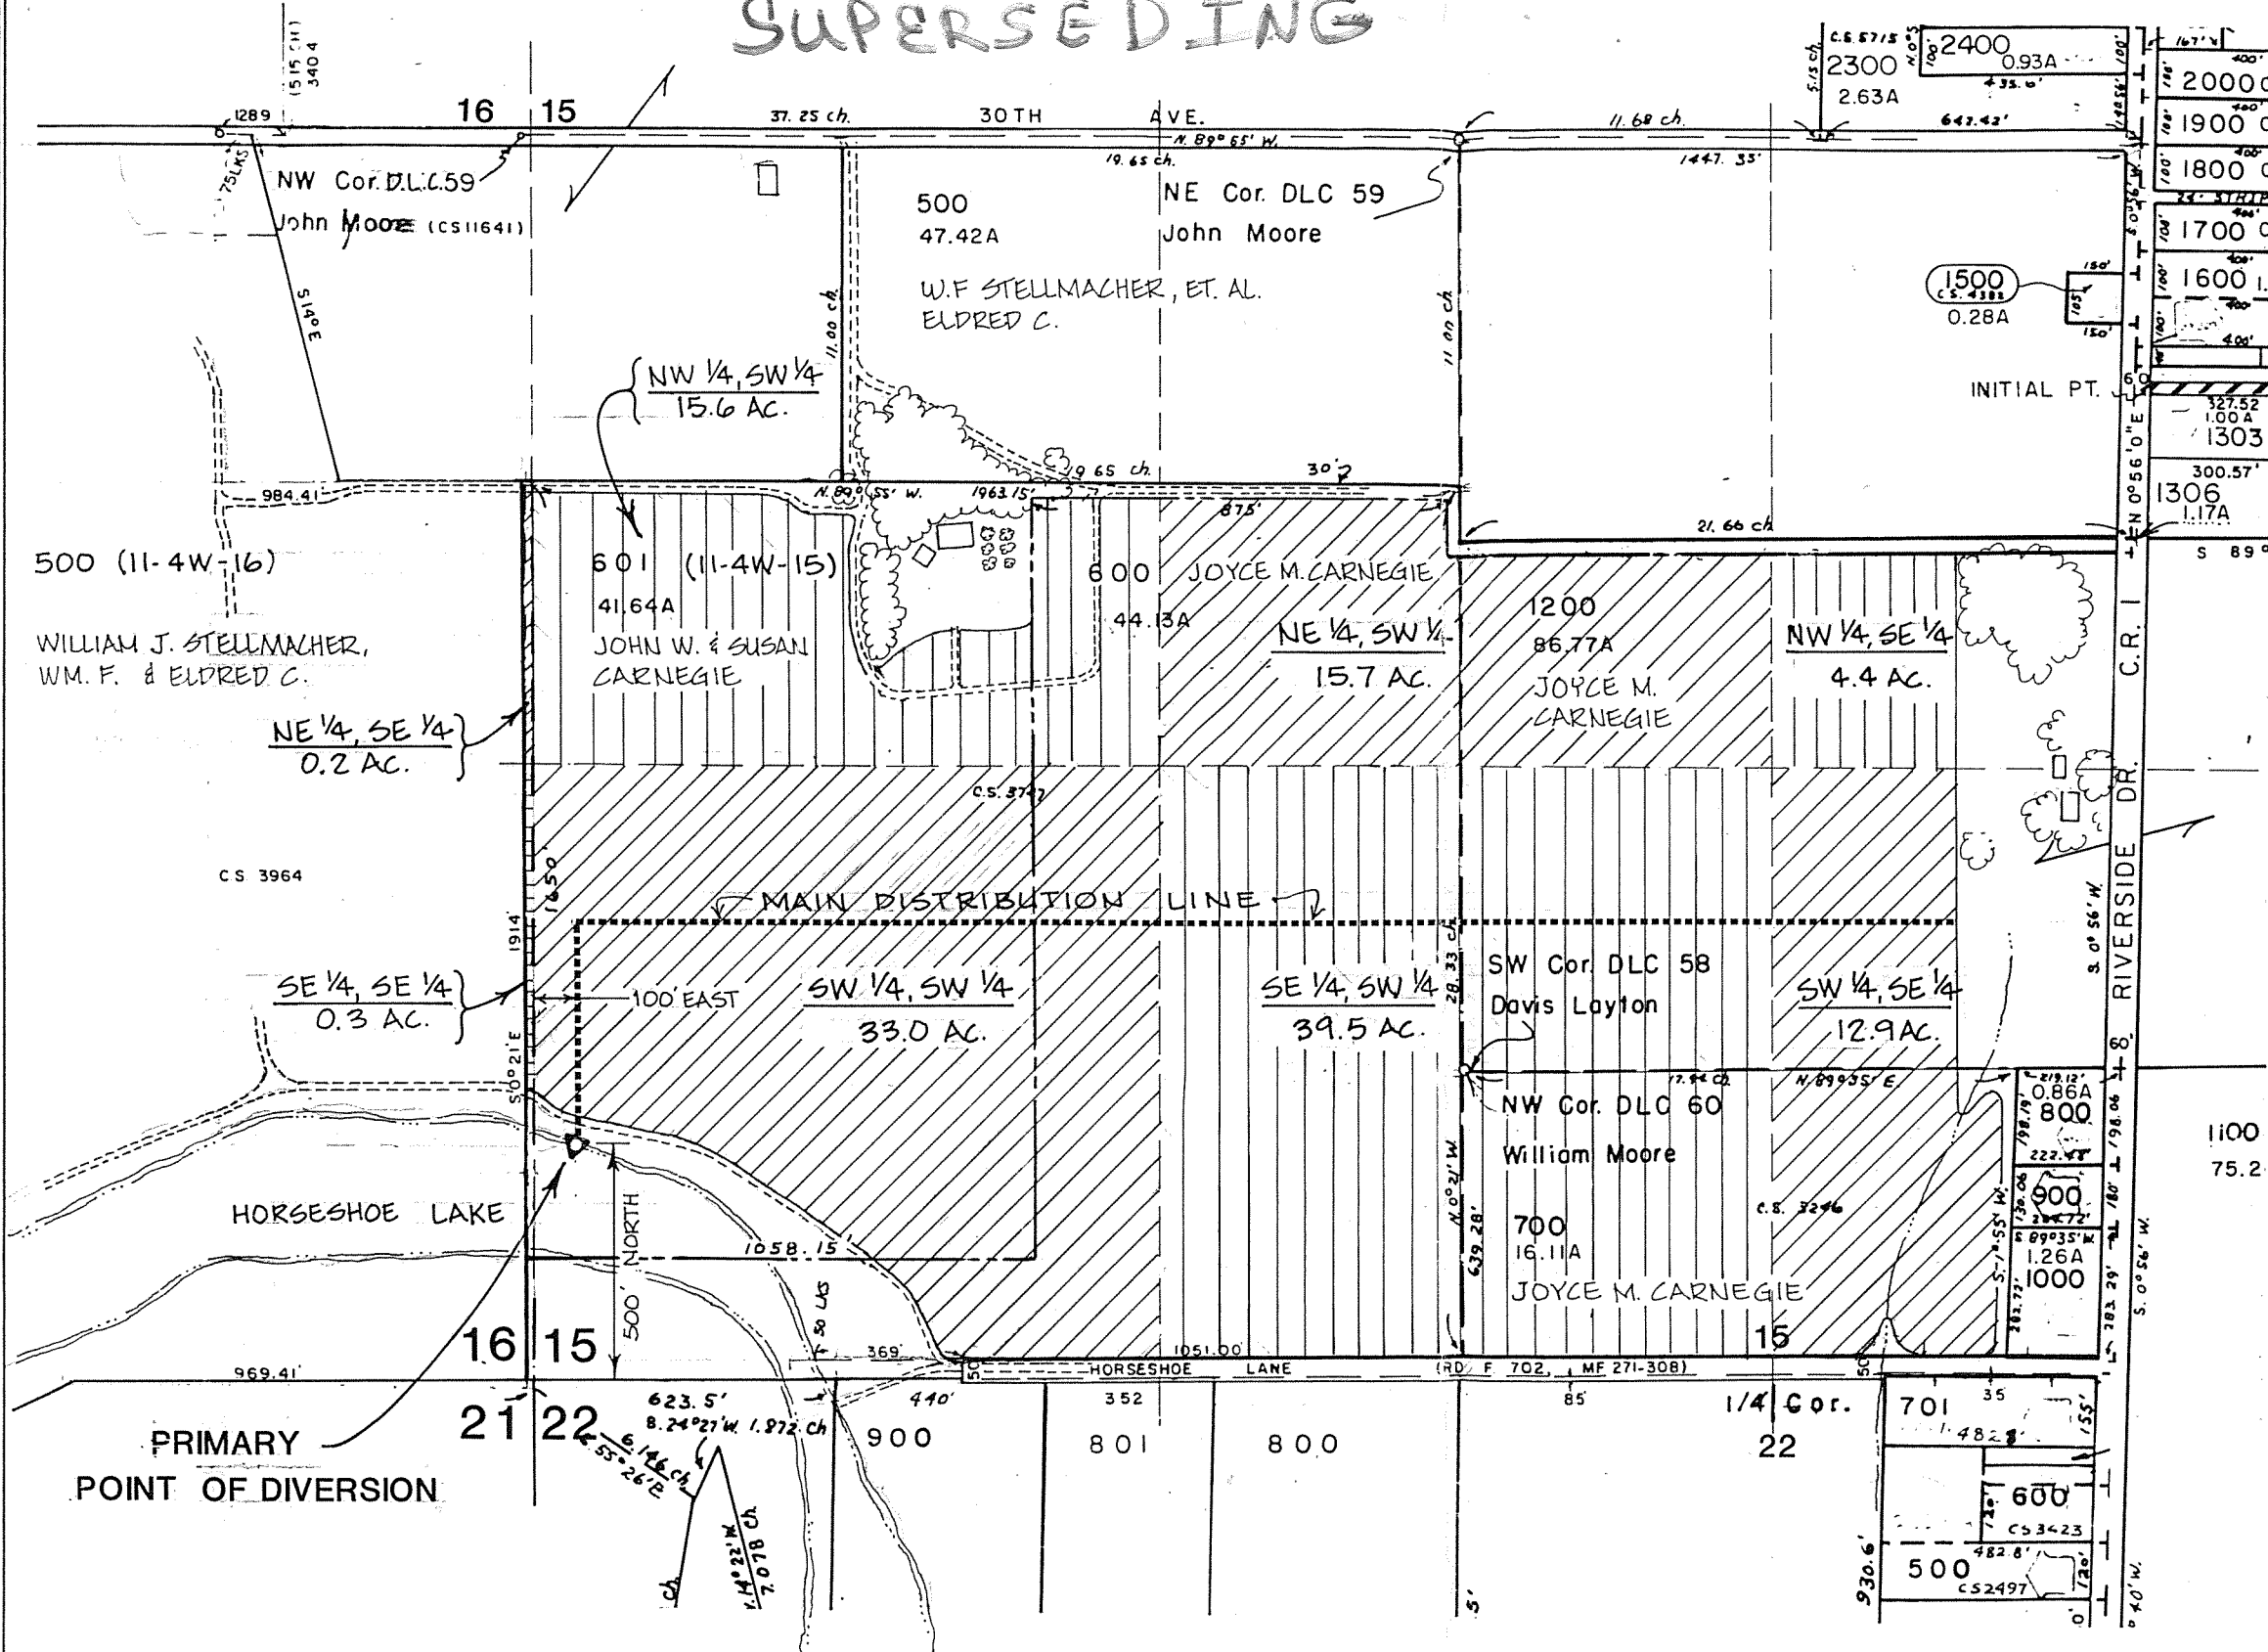


RECEIVED

FEB - 2 1994

WATER RESOURCES DEPT.
 SALEM, OREGON

TOTAL AREA TO BE IRRIGATED:
 121.6 ACRES

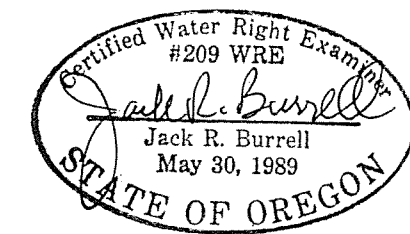

EXPIRATION DATE: 12/31/95

APPLICATION MAP FOR PERMIT TO USE SURFACE WATER

KD ENGINEERING, INC.
 203 N.W. HICKORY STREET
 POST OFFICE BOX 725
 ALBANY, OREGON 97321

**STELLMACHER / CARNEGIE
 WATER RIGHTS**
 Sec. 15, T.11 S., R.4 W., LINN COUNTY, OREGON

Desgn. by: J.R.B.	Scale: 1" = 400'	Sheet no.
Dwg. by: M.M.S.	Date: 29 MARCH, 1991	1
Ckd. by: J.R.B.	Project no.: 91-37-A	