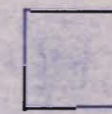
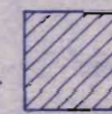
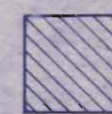

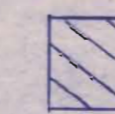



IN NAME OF  
**SIDNEY IRRIGATION COOPERATIVE**


SCALE: 1" = 1320'


-  Priority 1870 (Location unchanged from Cert. 29924)
-  Priority 1909 (Transfer S-126)
-  Priority 1959 (Permit 27631)
-  Application 67342 (1987)


T. 9S., R. 38.4W., W.M.


 Application 70576 (1990) Primary


 Application 70576 (1990) Supplemental

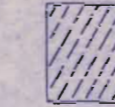 Priority 1870 (Transfer 2426)

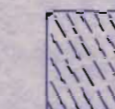 Priority 1870 (Transfer 5245)

 Priority 1870 (Transfer 5378)



 Priority 1870 (Transfer 5419)

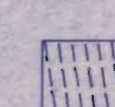 Priority 1870 (Transfer 5433)

**RECEIVED**

FEB 13 1991

WATER RESOURCES DEPT.  
 SALEM, OREGON

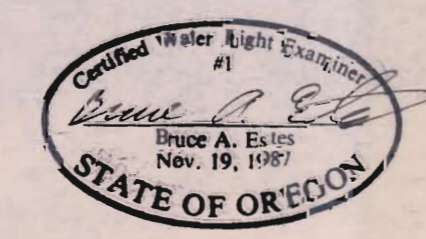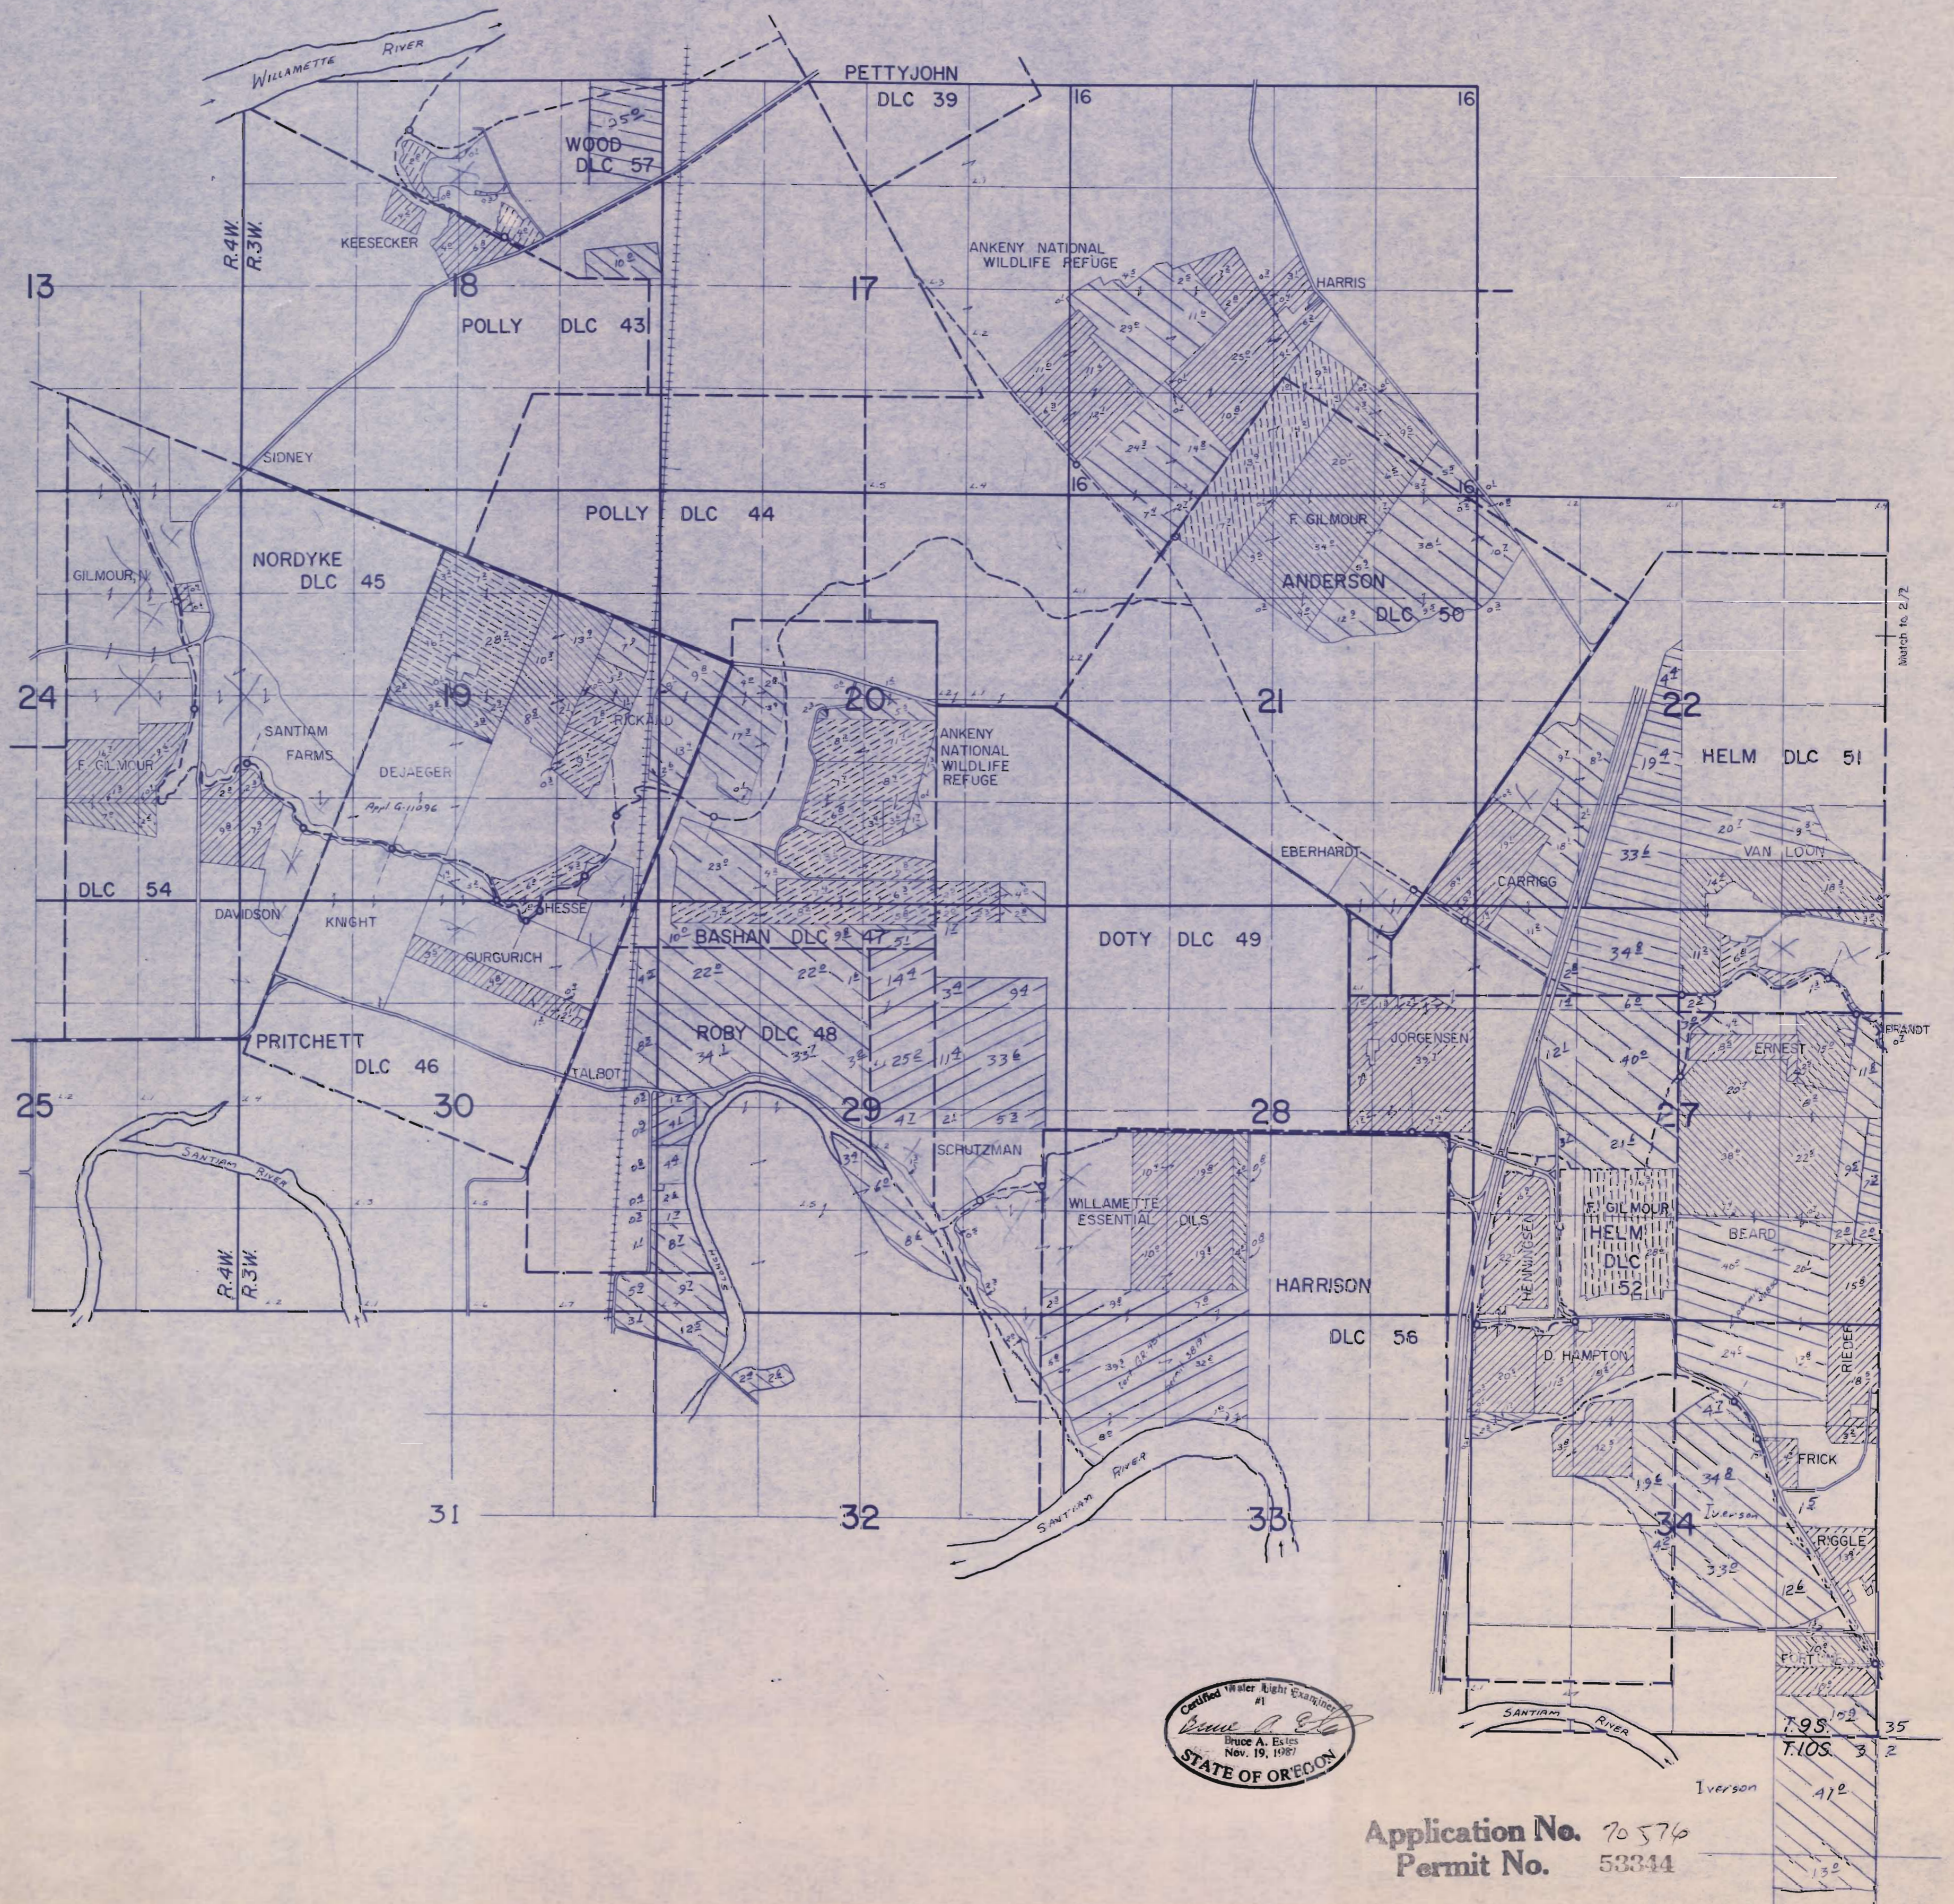

Application No. 70576  
 Permit No. 53344



Revised Dec. 29, 1985

1/2

TOWNSHIPS 9 & 10S., RANGES 2 & 3 W., WILLAMETTE MERIDIAN

RECEIVED

FEB 13 1951  
WATER RESOURCES DEPT  
SALEM, OREGON

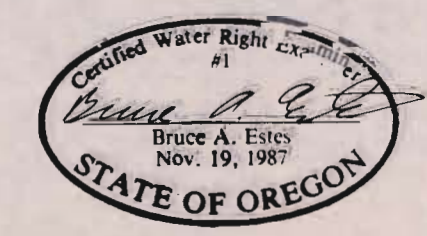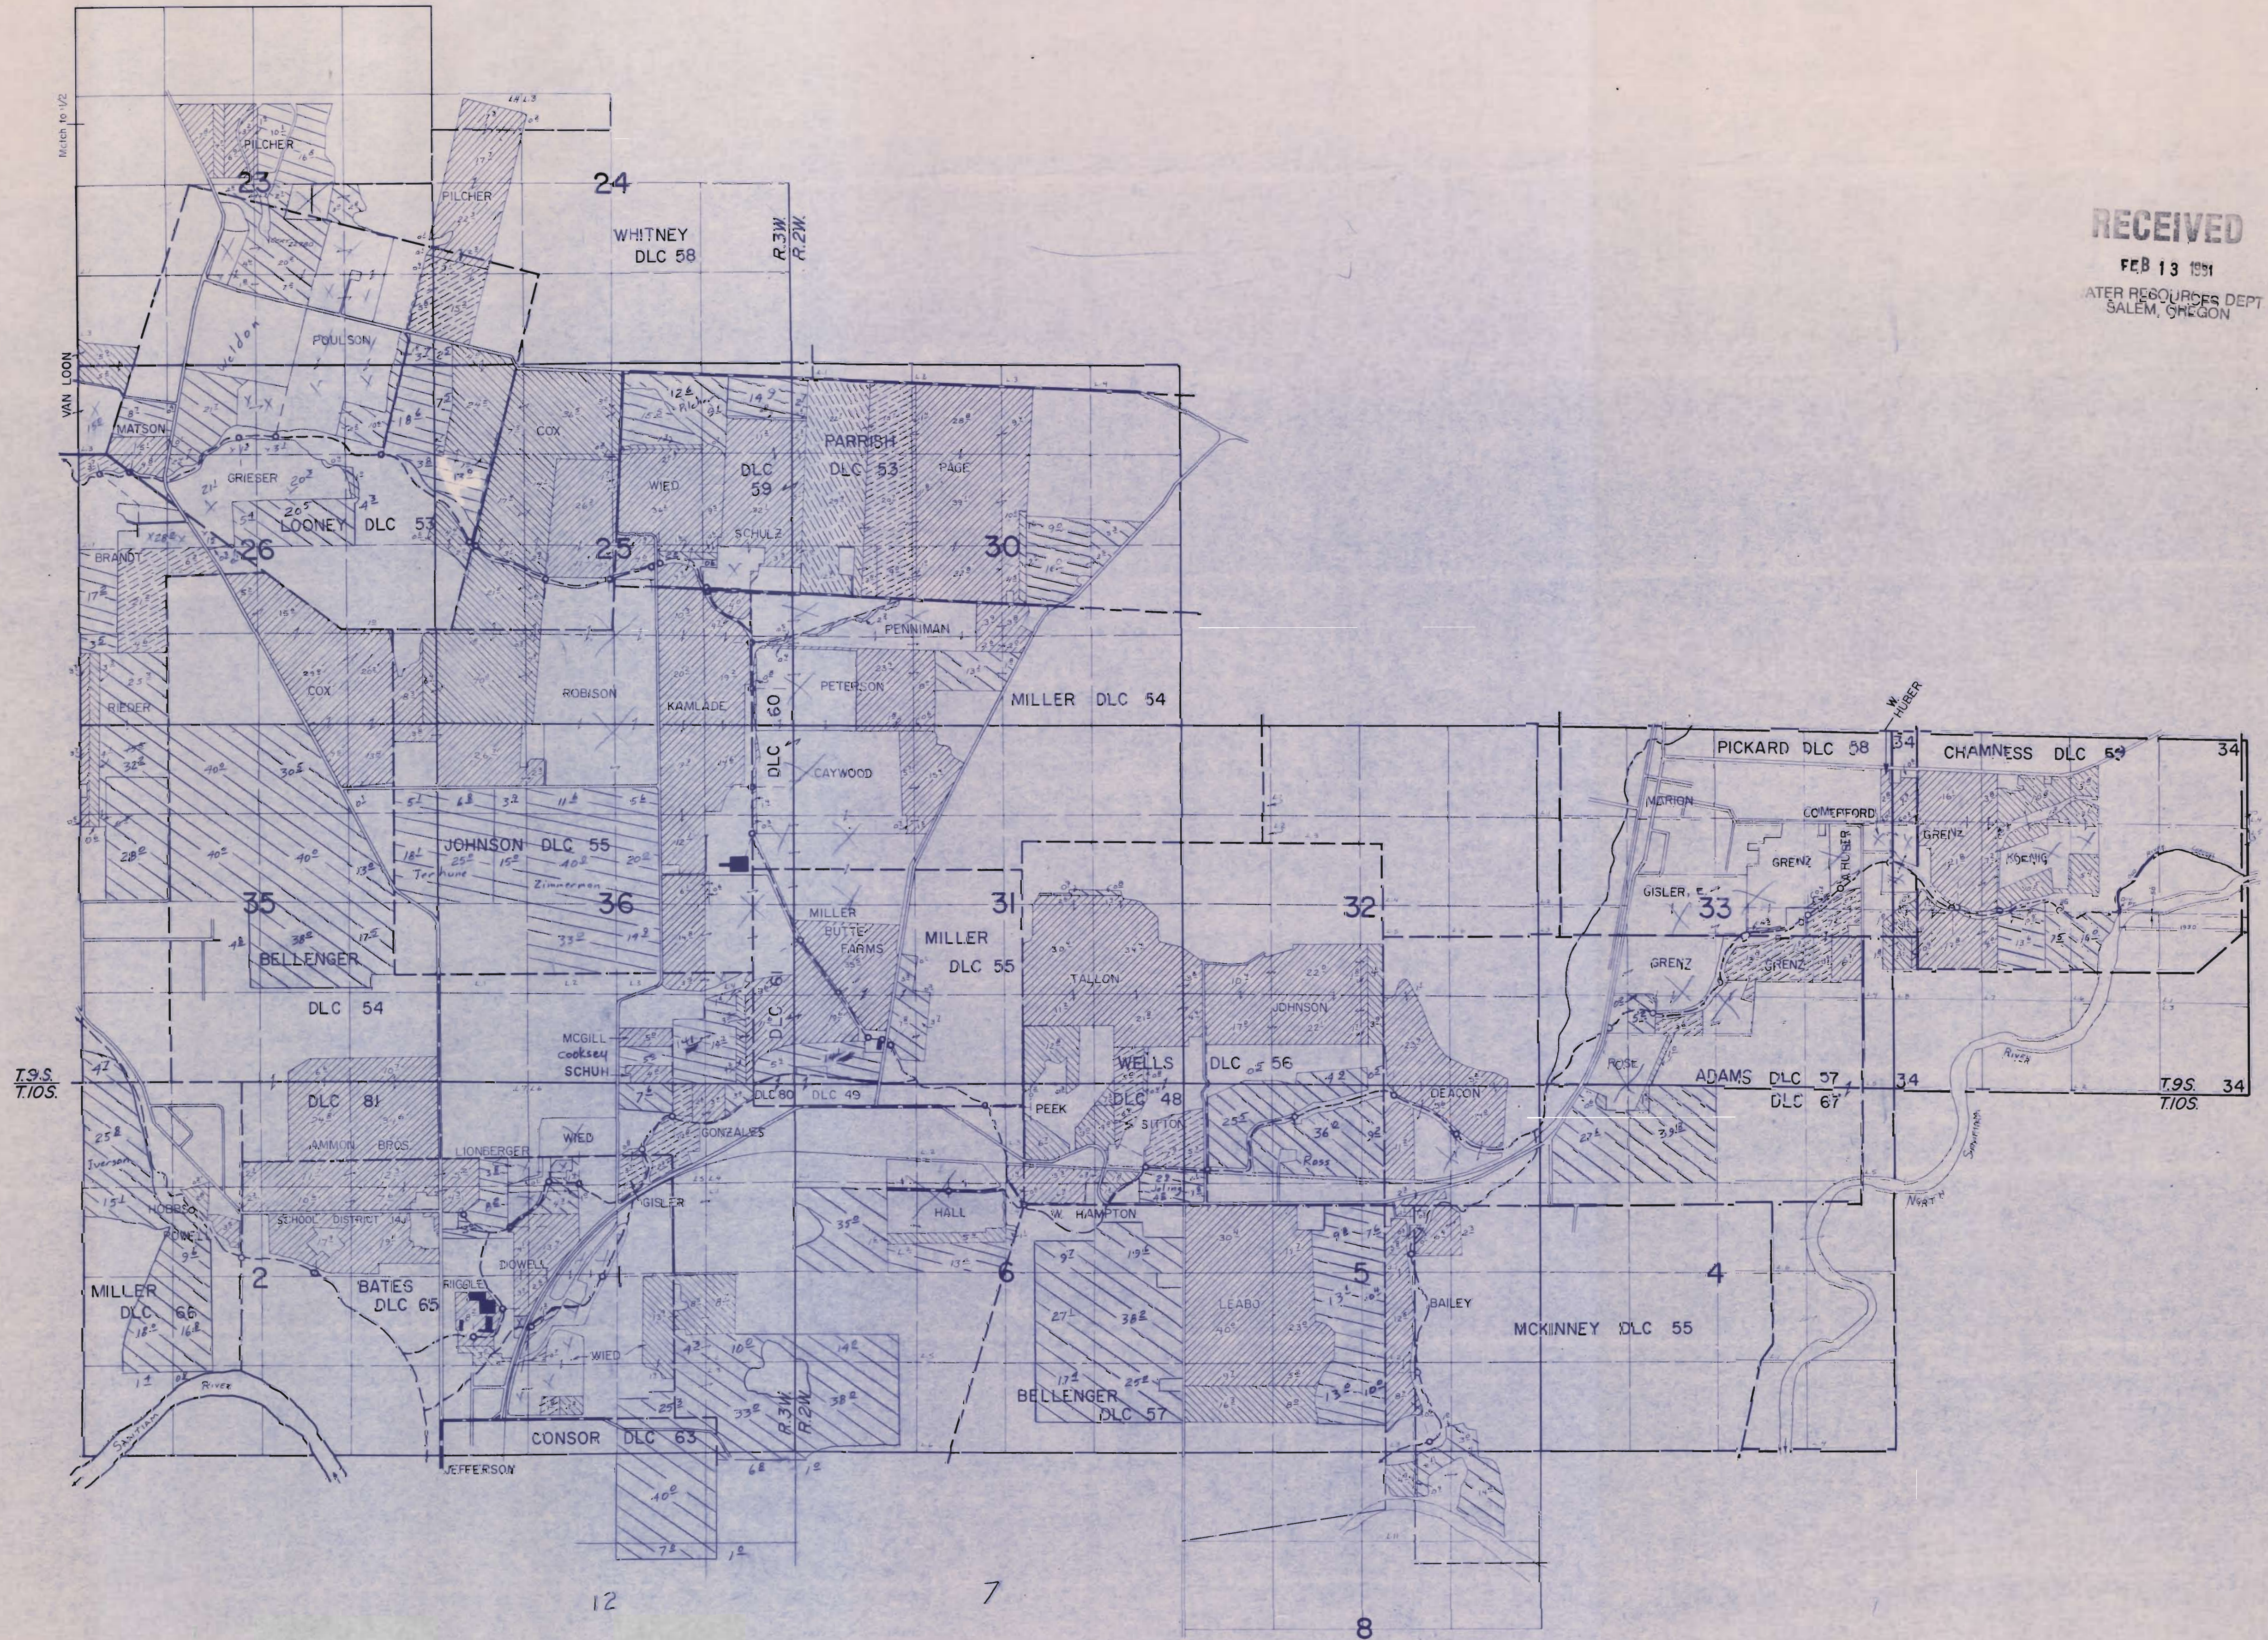

Application No. 70576  
Permit No. 53344

20

App. 70576