


T.9S. R.1W., W.M.

Sc: 1" = 400'

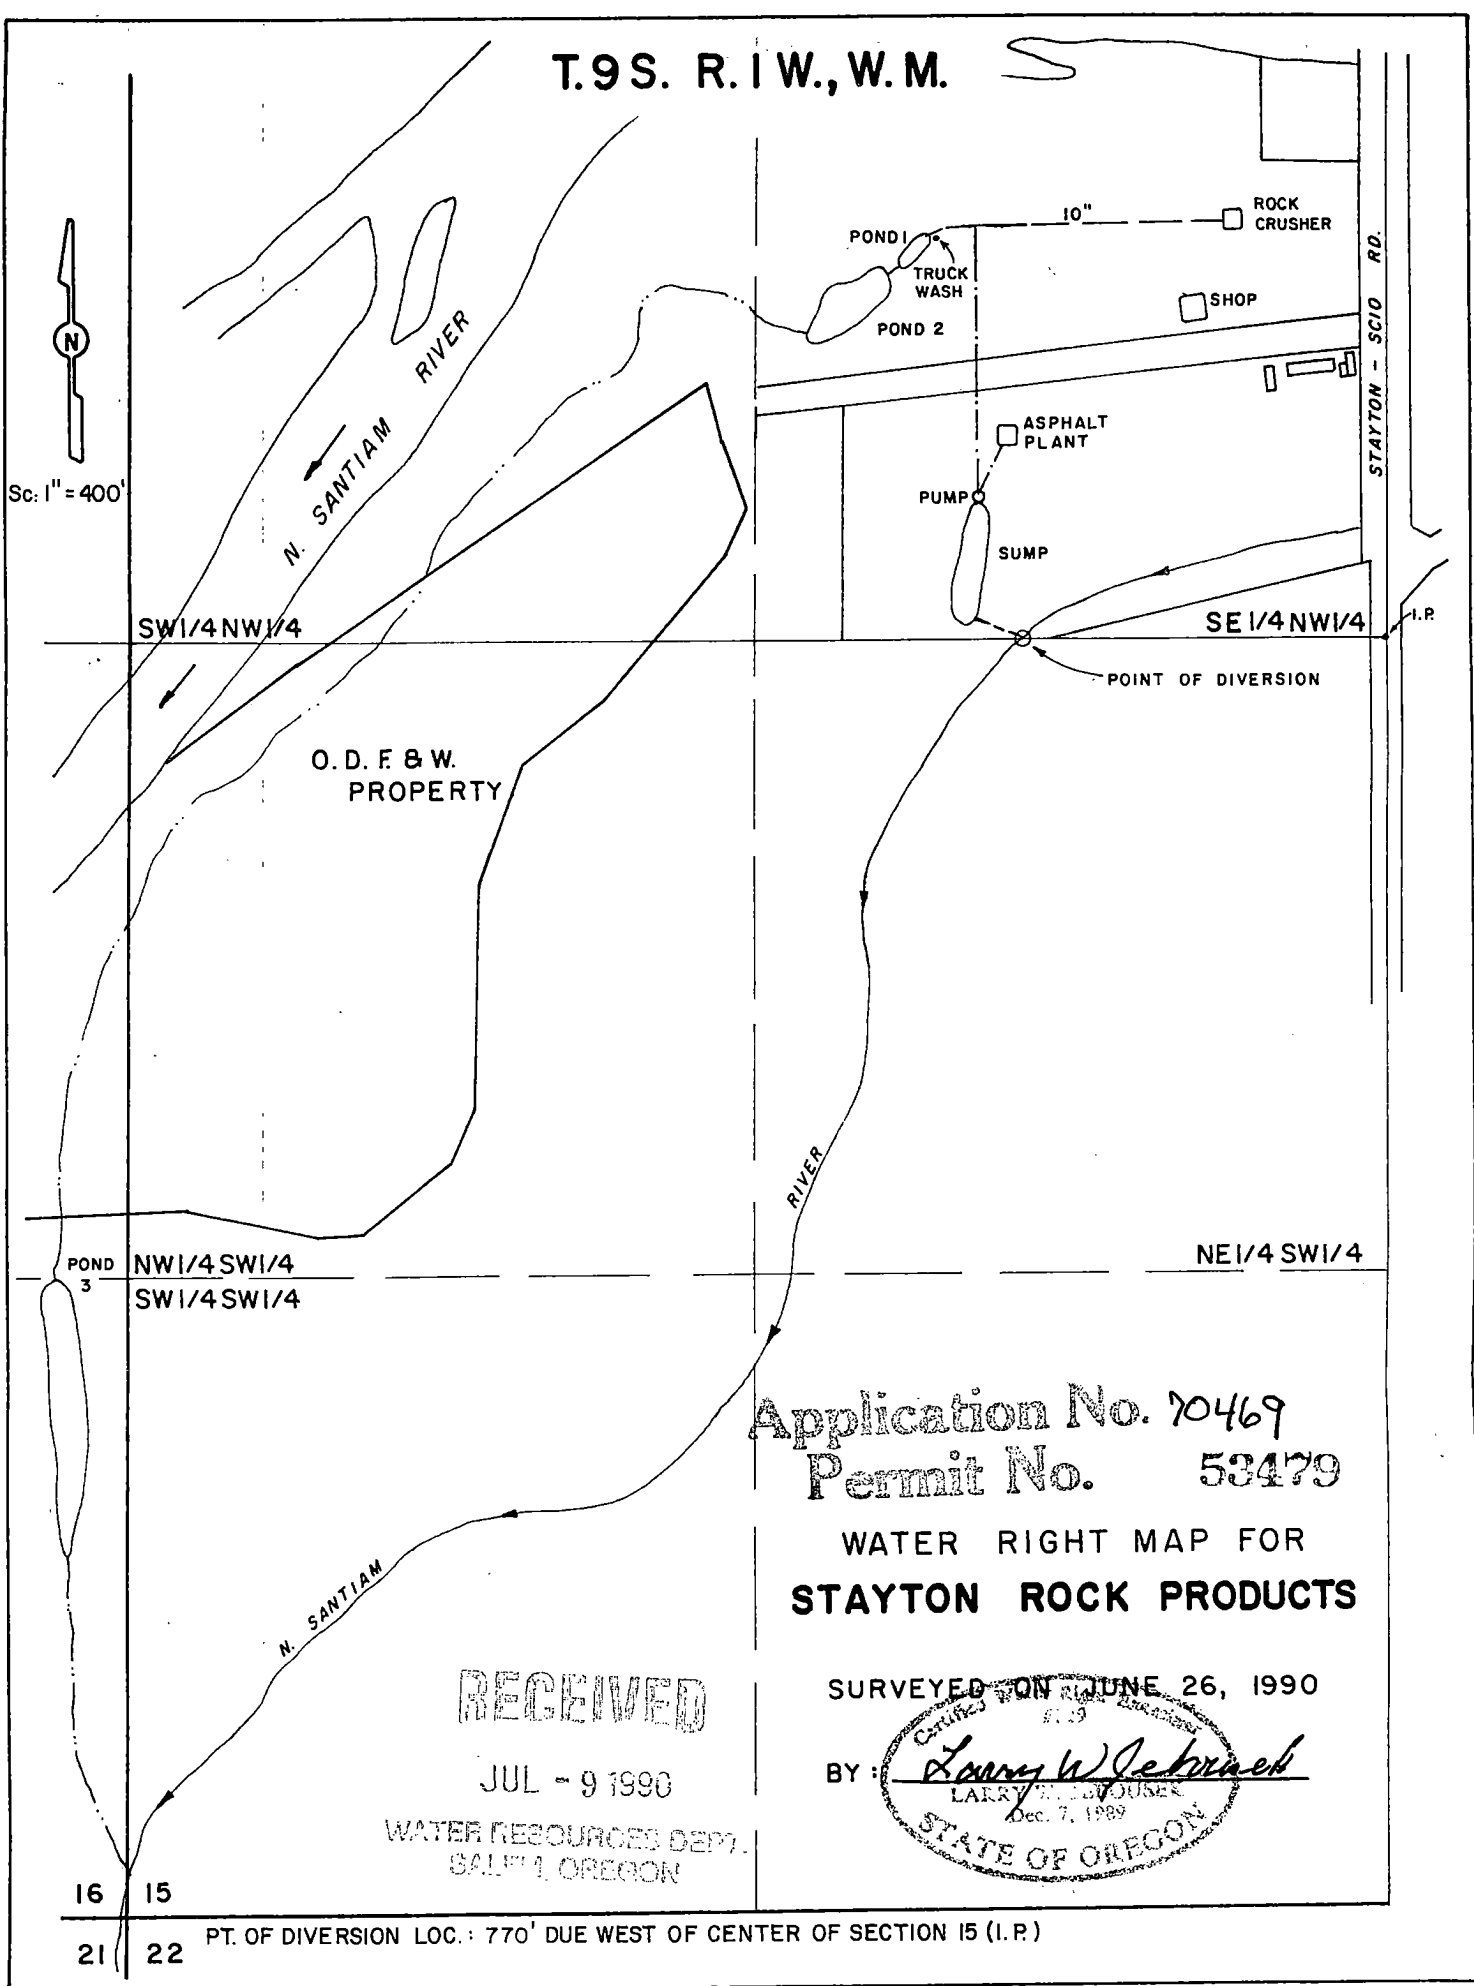


Application No. 70469
Permit No. 53479

WATER RIGHT MAP FOR
STAYTON ROCK PRODUCTS

SURVEYED ON JUNE 26, 1990

BY:

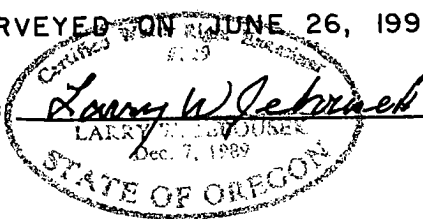

RECEIVED

JUL - 9 1990

WATER RESOURCES DEPT.
SALFORD, OREGON

16 15

21 22

PT. OF DIVERSION LOC.: 770' DUE WEST OF CENTER OF SECTION 15 (I.P.)