

JOHN P. PRAHAR
LAND PLANNING AND SURVEYING

Office location:

(503) 347-9517

Mailing address:


Fern Park Bldg. Suite 1 • 1045 Baltimore Ave.

Rt. 1 Box 620 • Bandon, Oregon 97411

CENTER SEC.8

N.E.¼ S.W.¼ SECTION 8, TWP.29S.RGE.14 W.W.M.

4.1 Acres

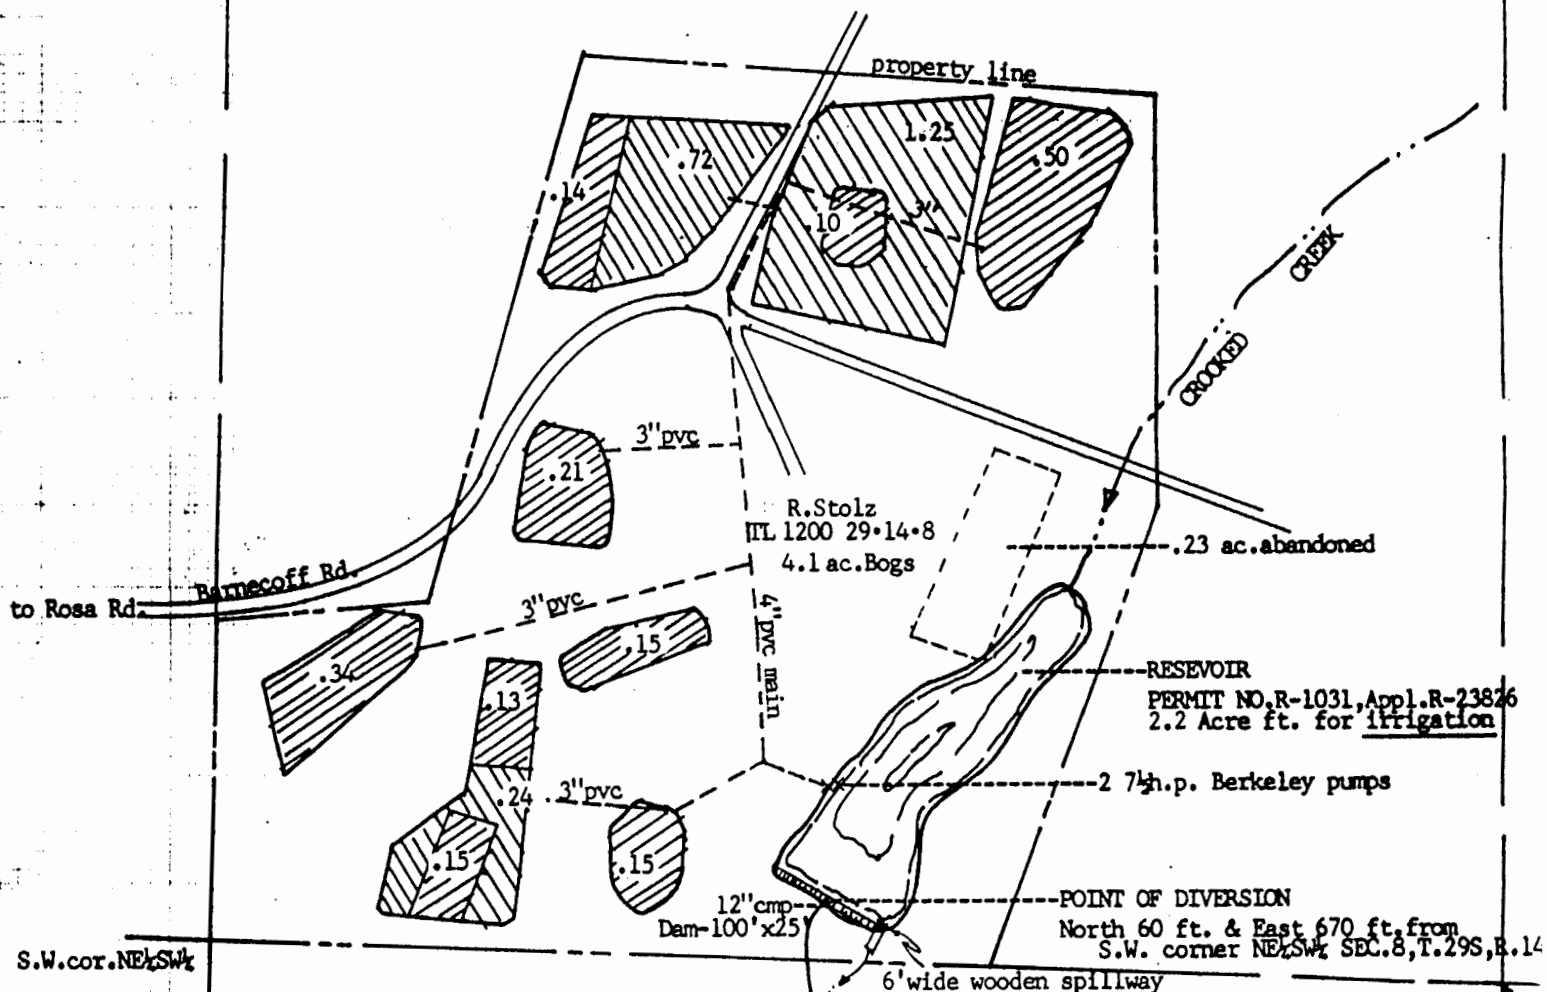

Application No. 69537
Permit No.

MAP FOR APPLICATION TO APPROPRIATE SURFACE WATER
STATE OF OREGON, COOS
IN THE NE¼ SW¼ SECTION 8, TWP. S., RGE. 14 W., W.M.

REGISTERED
PROFESSIONAL
LAND SURVEYOR

JOHN P. PRAHAR

Owner: Robert H. Stolz, Applicant
Rt. 1 Box 2030
Bandon, Or. 97411

Application to:
Water Rights Division
Water Resources Dept.
555 13th St. N.E.
Salem, Or. 97310

Date: February 15, 1988

Prepared by: John P. Prahar, W.R.E.#107
Land Planning and Surveying
Route 1, Box 620
Bandon, Oregon 97411

LEGEND:

APPLICATION FOR:



Temperature control &
Flood Harvest - 1.87 ac
(Permit 19433-2.1 irrig)



Irrigation, Flood Harvest
& Temperature control - 2.2

SCALE: 1 inch = 200 feet

