

WATER RIGHT APPLICATION MAP

COPY of MAP OF SURVEY No 14056

LOCATED IN THE SOUTHEAST QUARTER OF SECTION 32, TOWNSHIP 33 SOUTH, RANGE 1 EAST, OF THE WILLAMETTE MERIDIAN JACKSON COUNTY, OREGON

FOR

FRASER BROOKS


Applicant: LAEL PROCK
30000 HWY 62
TRAIL, OREGON
97541

30000 HWY 62
TRAIL, OREGON




SCALE: 1" = 400'
DATE: 8-22-94

(FS#13848)

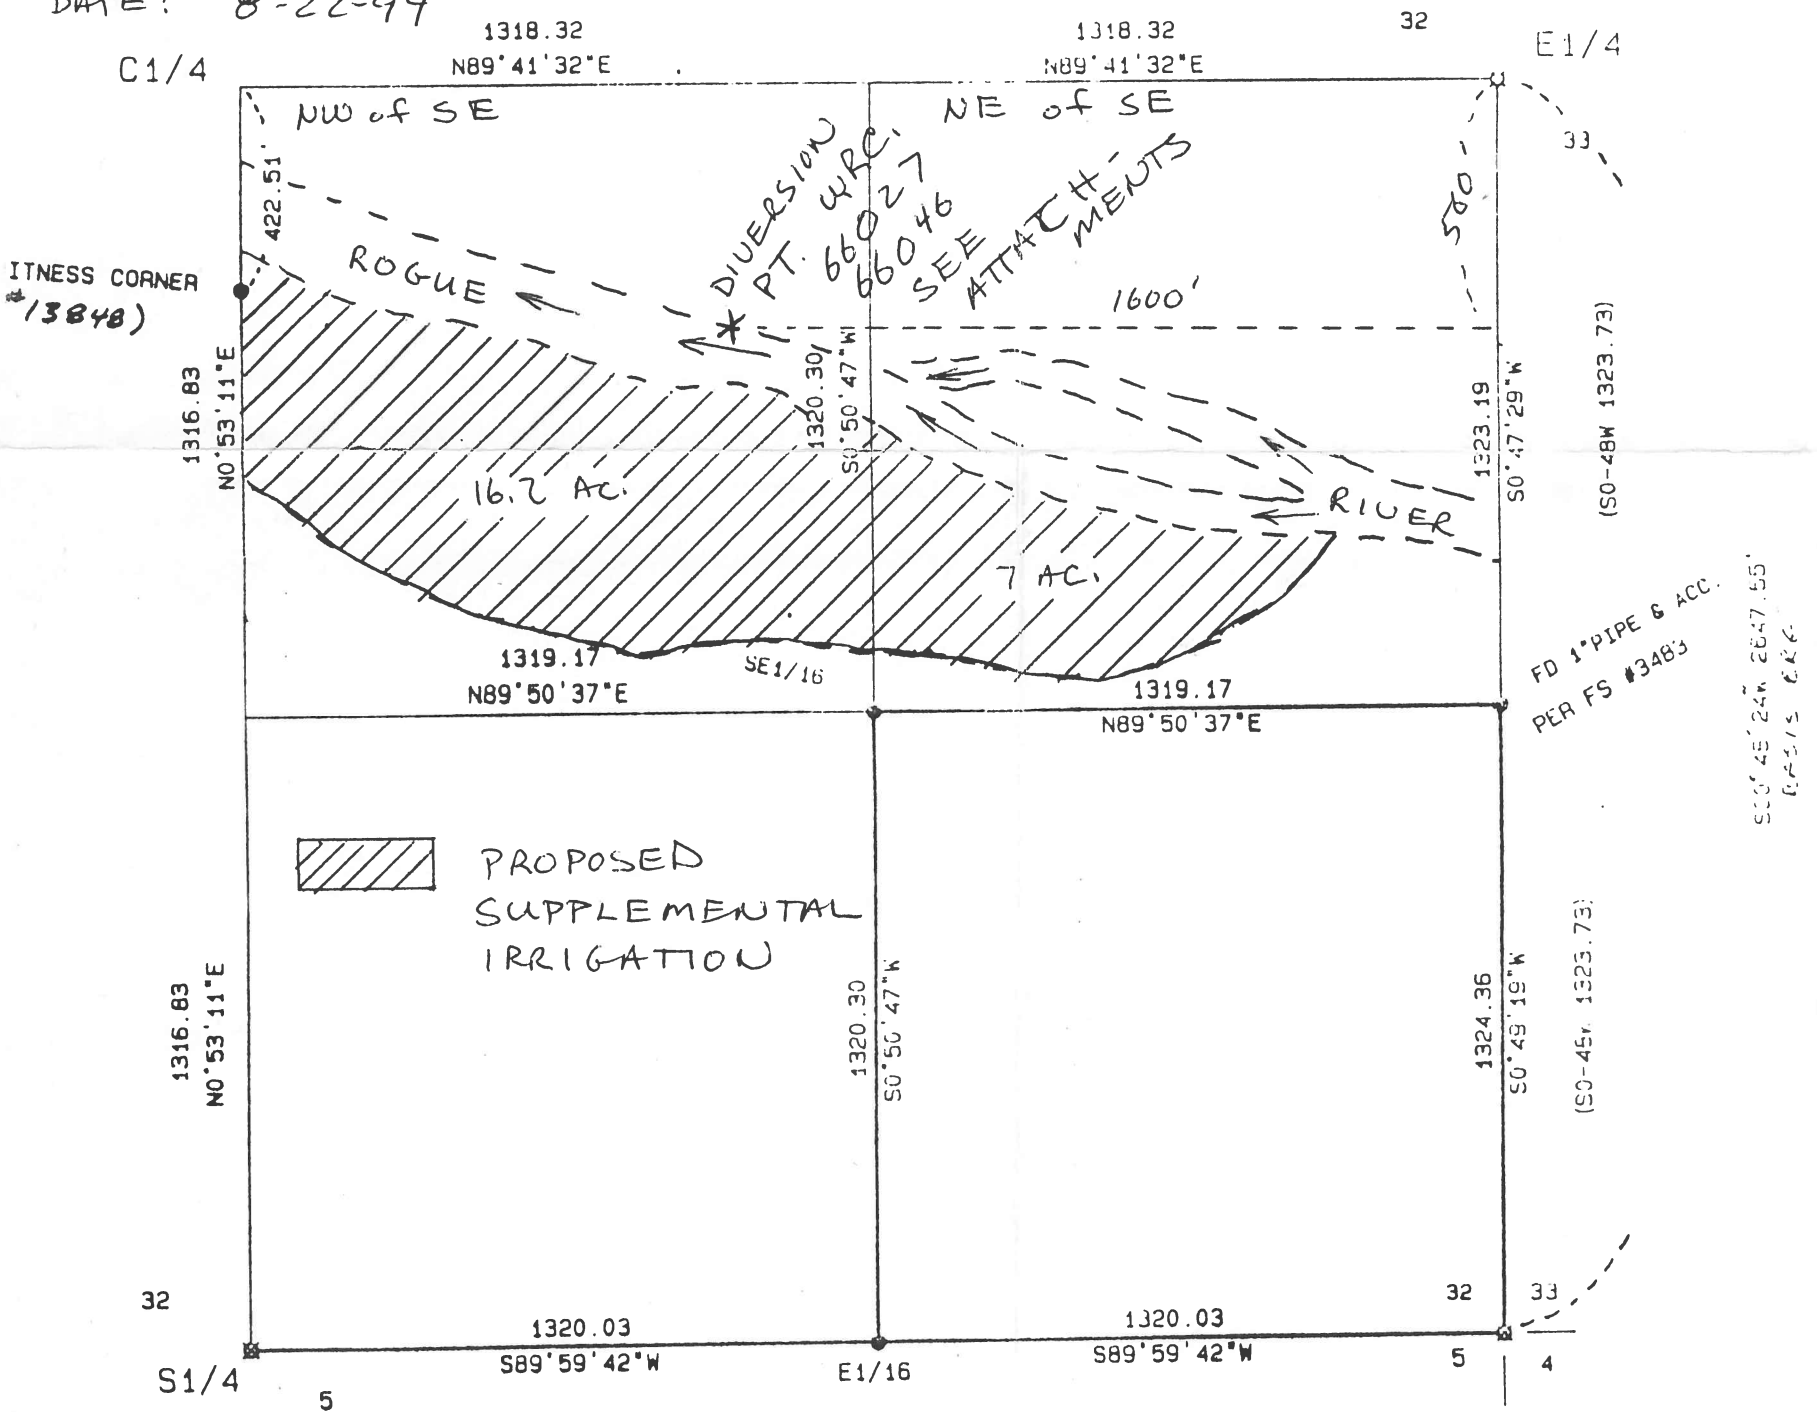

Note: THE PREPARATION OF THIS MAP WAS FOR THE PURPOSE OF THE PROPOSED WATER RIGHT AND HAS NO INTENT TO PROVIDE DIMENSIONS OR LOCATIONS OF PROPERTY OWNERSHIP LINES.

PREPARED BY: HERBERT A. FARBER
FARBER & SONS, INC.
908 E. JACKSON
MEDFORD, OR. 97504

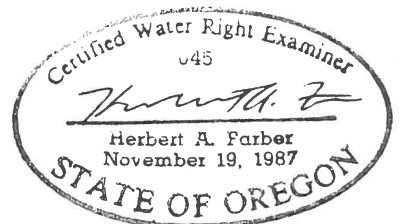

Expires 12/31/95

Application # S-75215
Permit # S-53596