

FOR ASSESSMENT
AND TAXATION
USE ONLY

Section 16 T.18 S. R.2 W.M.

LANE COUNTY


1"=400'

18 02 16

3-15-35
(cont)


RECEIVED
MAR 15 1999
WATER RESOURCES DEPT.
SALEM, OREGON

Application No. 84098
Permit No.

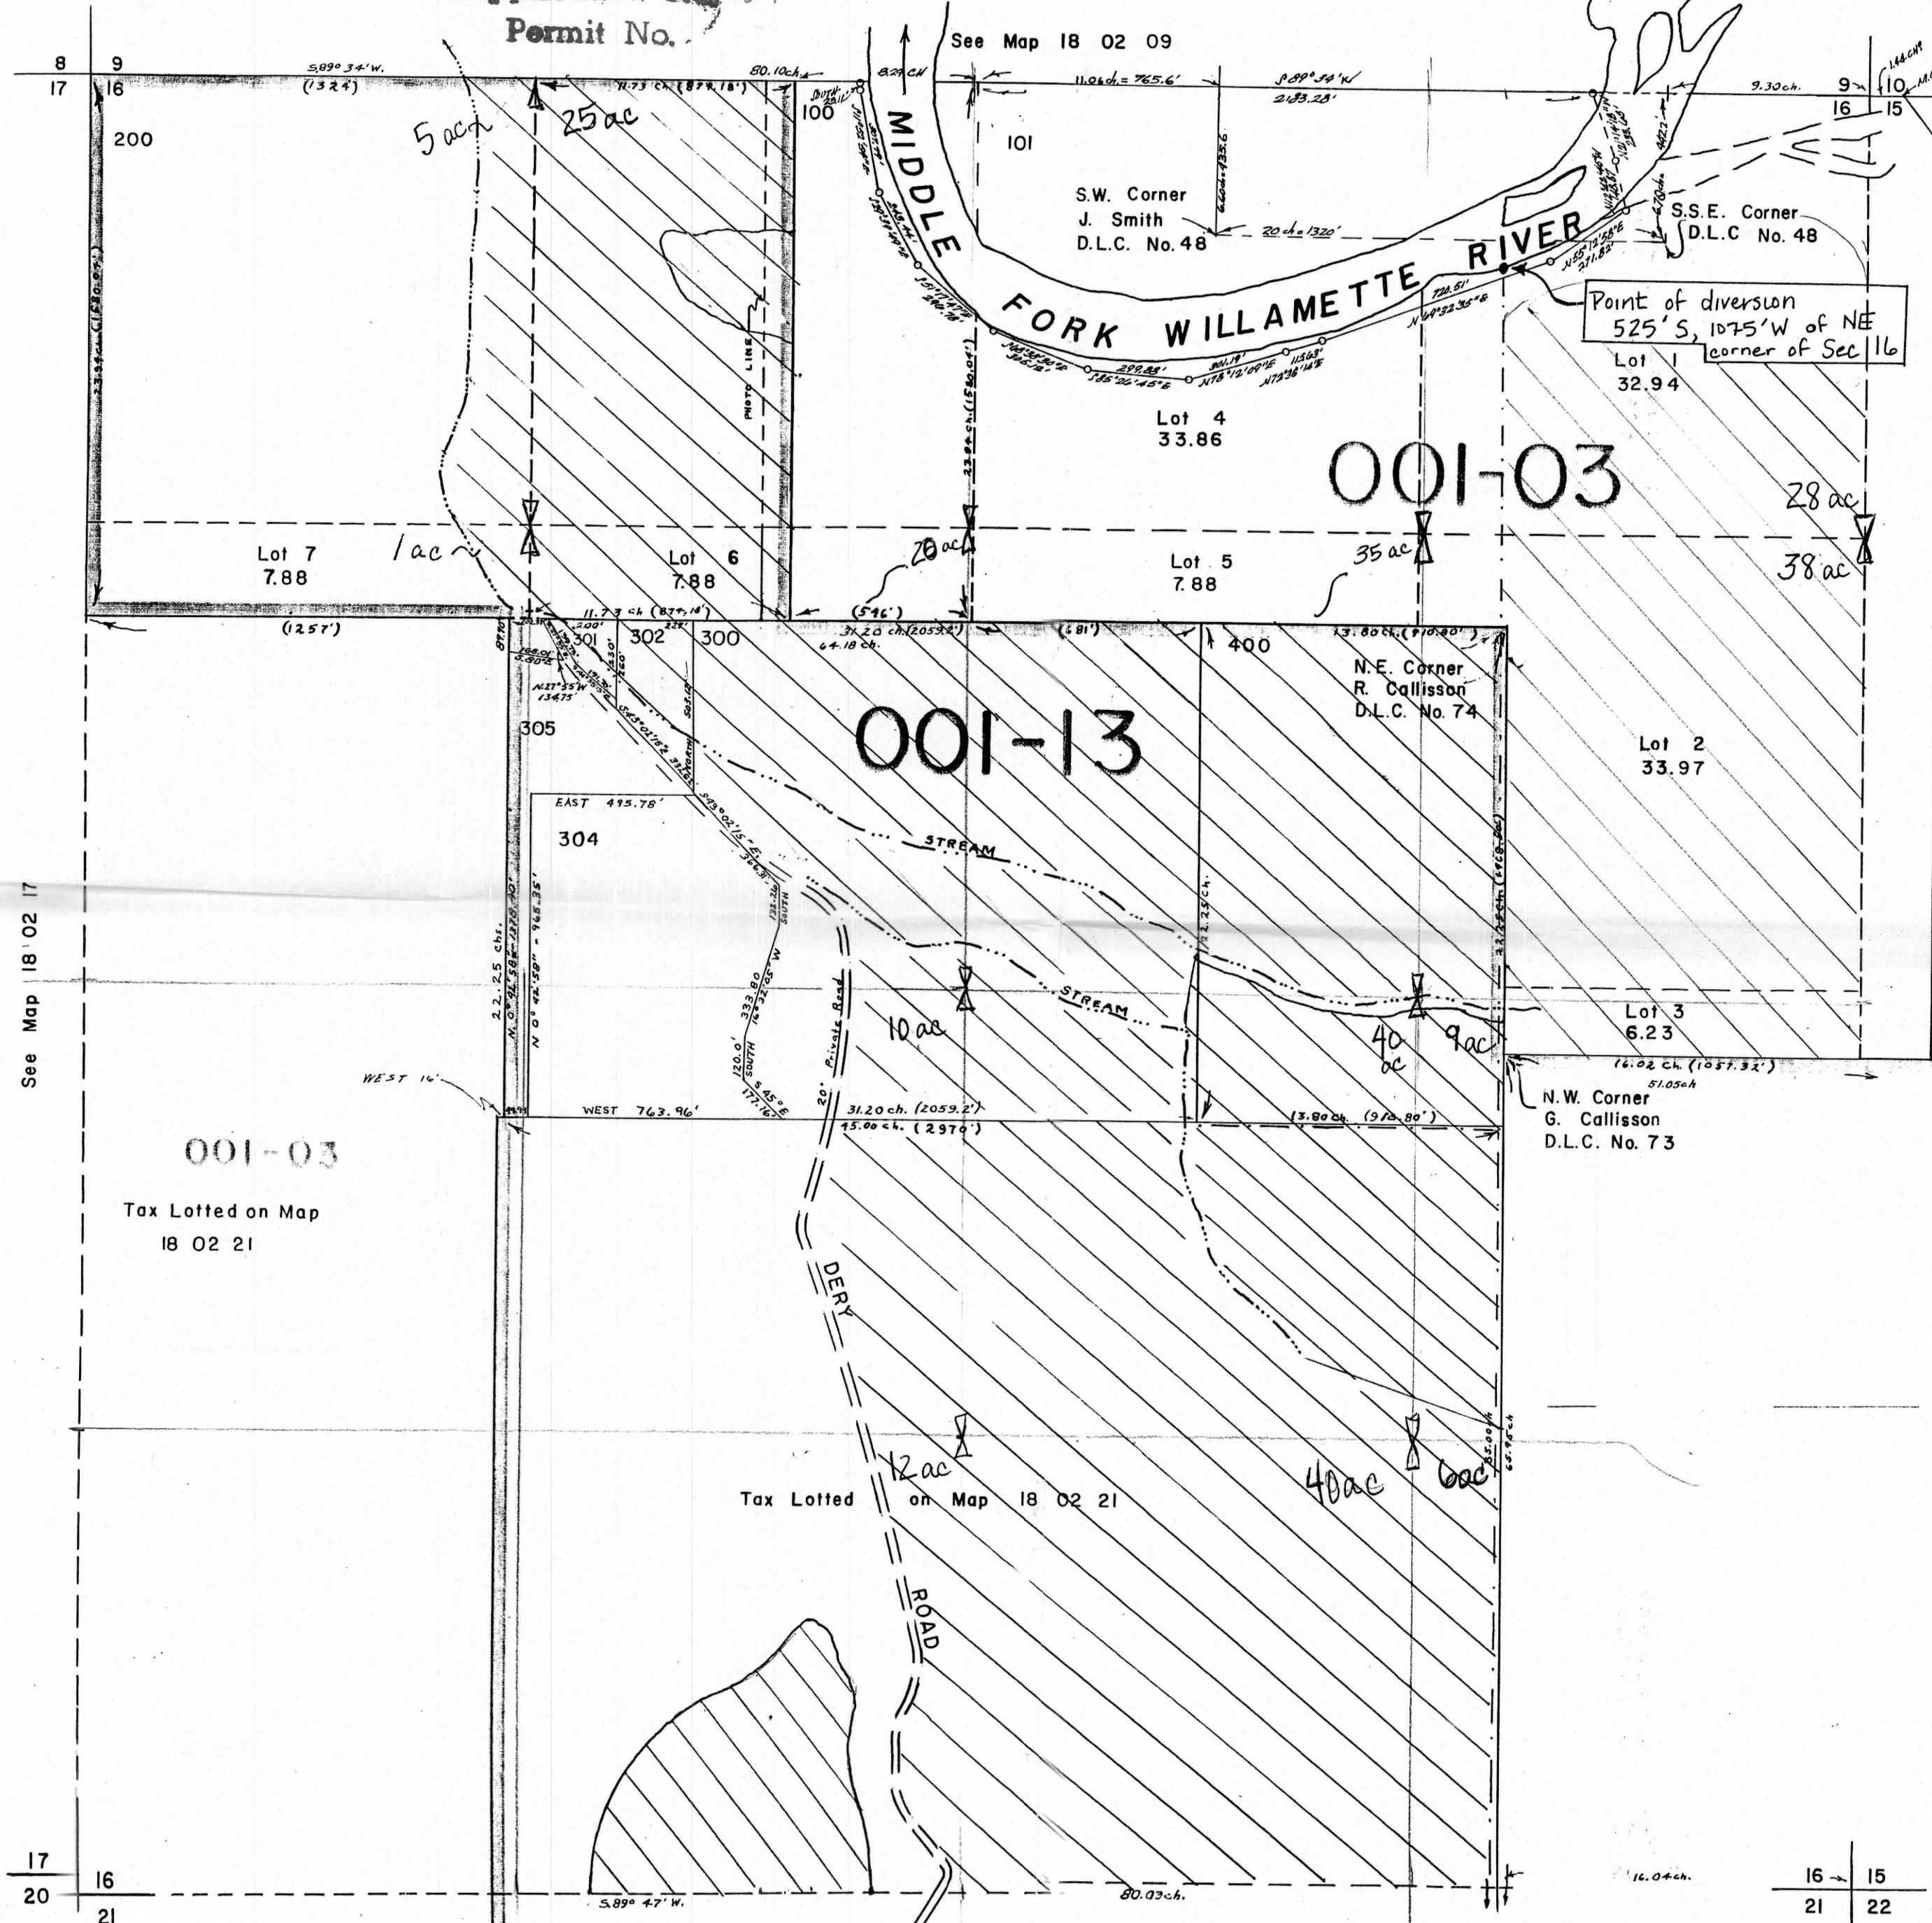

8 9
17 16
N 863,989
E 1,356,795

9 10
16 15
N 863,886
E 1,362,079

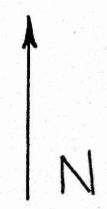

17 16
20 21
N 858,713
E 1,356,603

16 15
21 22
N 858,598
E 1,361,904

16 15
21 22

See Map 18 02 21

FOR ASSESSMENT
AND TAXATION
ONLY

SECTION 21 T.18S. R.2W. W.M.
LANE COUNTY

SCALE 1" = 400'

DATE	REVISION	EMPLOYEE
6-11-97	NEW MAP ON CAD SYSTEM	LCAT414
6-11-97	RD D.D. 1100 & 1500	LCAT414
6-12-97	PTN. 1400 INTO RD.	LCAT479
7-1-97	AC. COR. TL 1500	

18 02 21


C.A.D. SYS.

RECEIVED
MAR 15 1999
WATER RESOURCES DEPT.
SALEM, OREGON

SEE MAP 18 02 16 00

Application No. 84098
Permit No.

CANCELLED

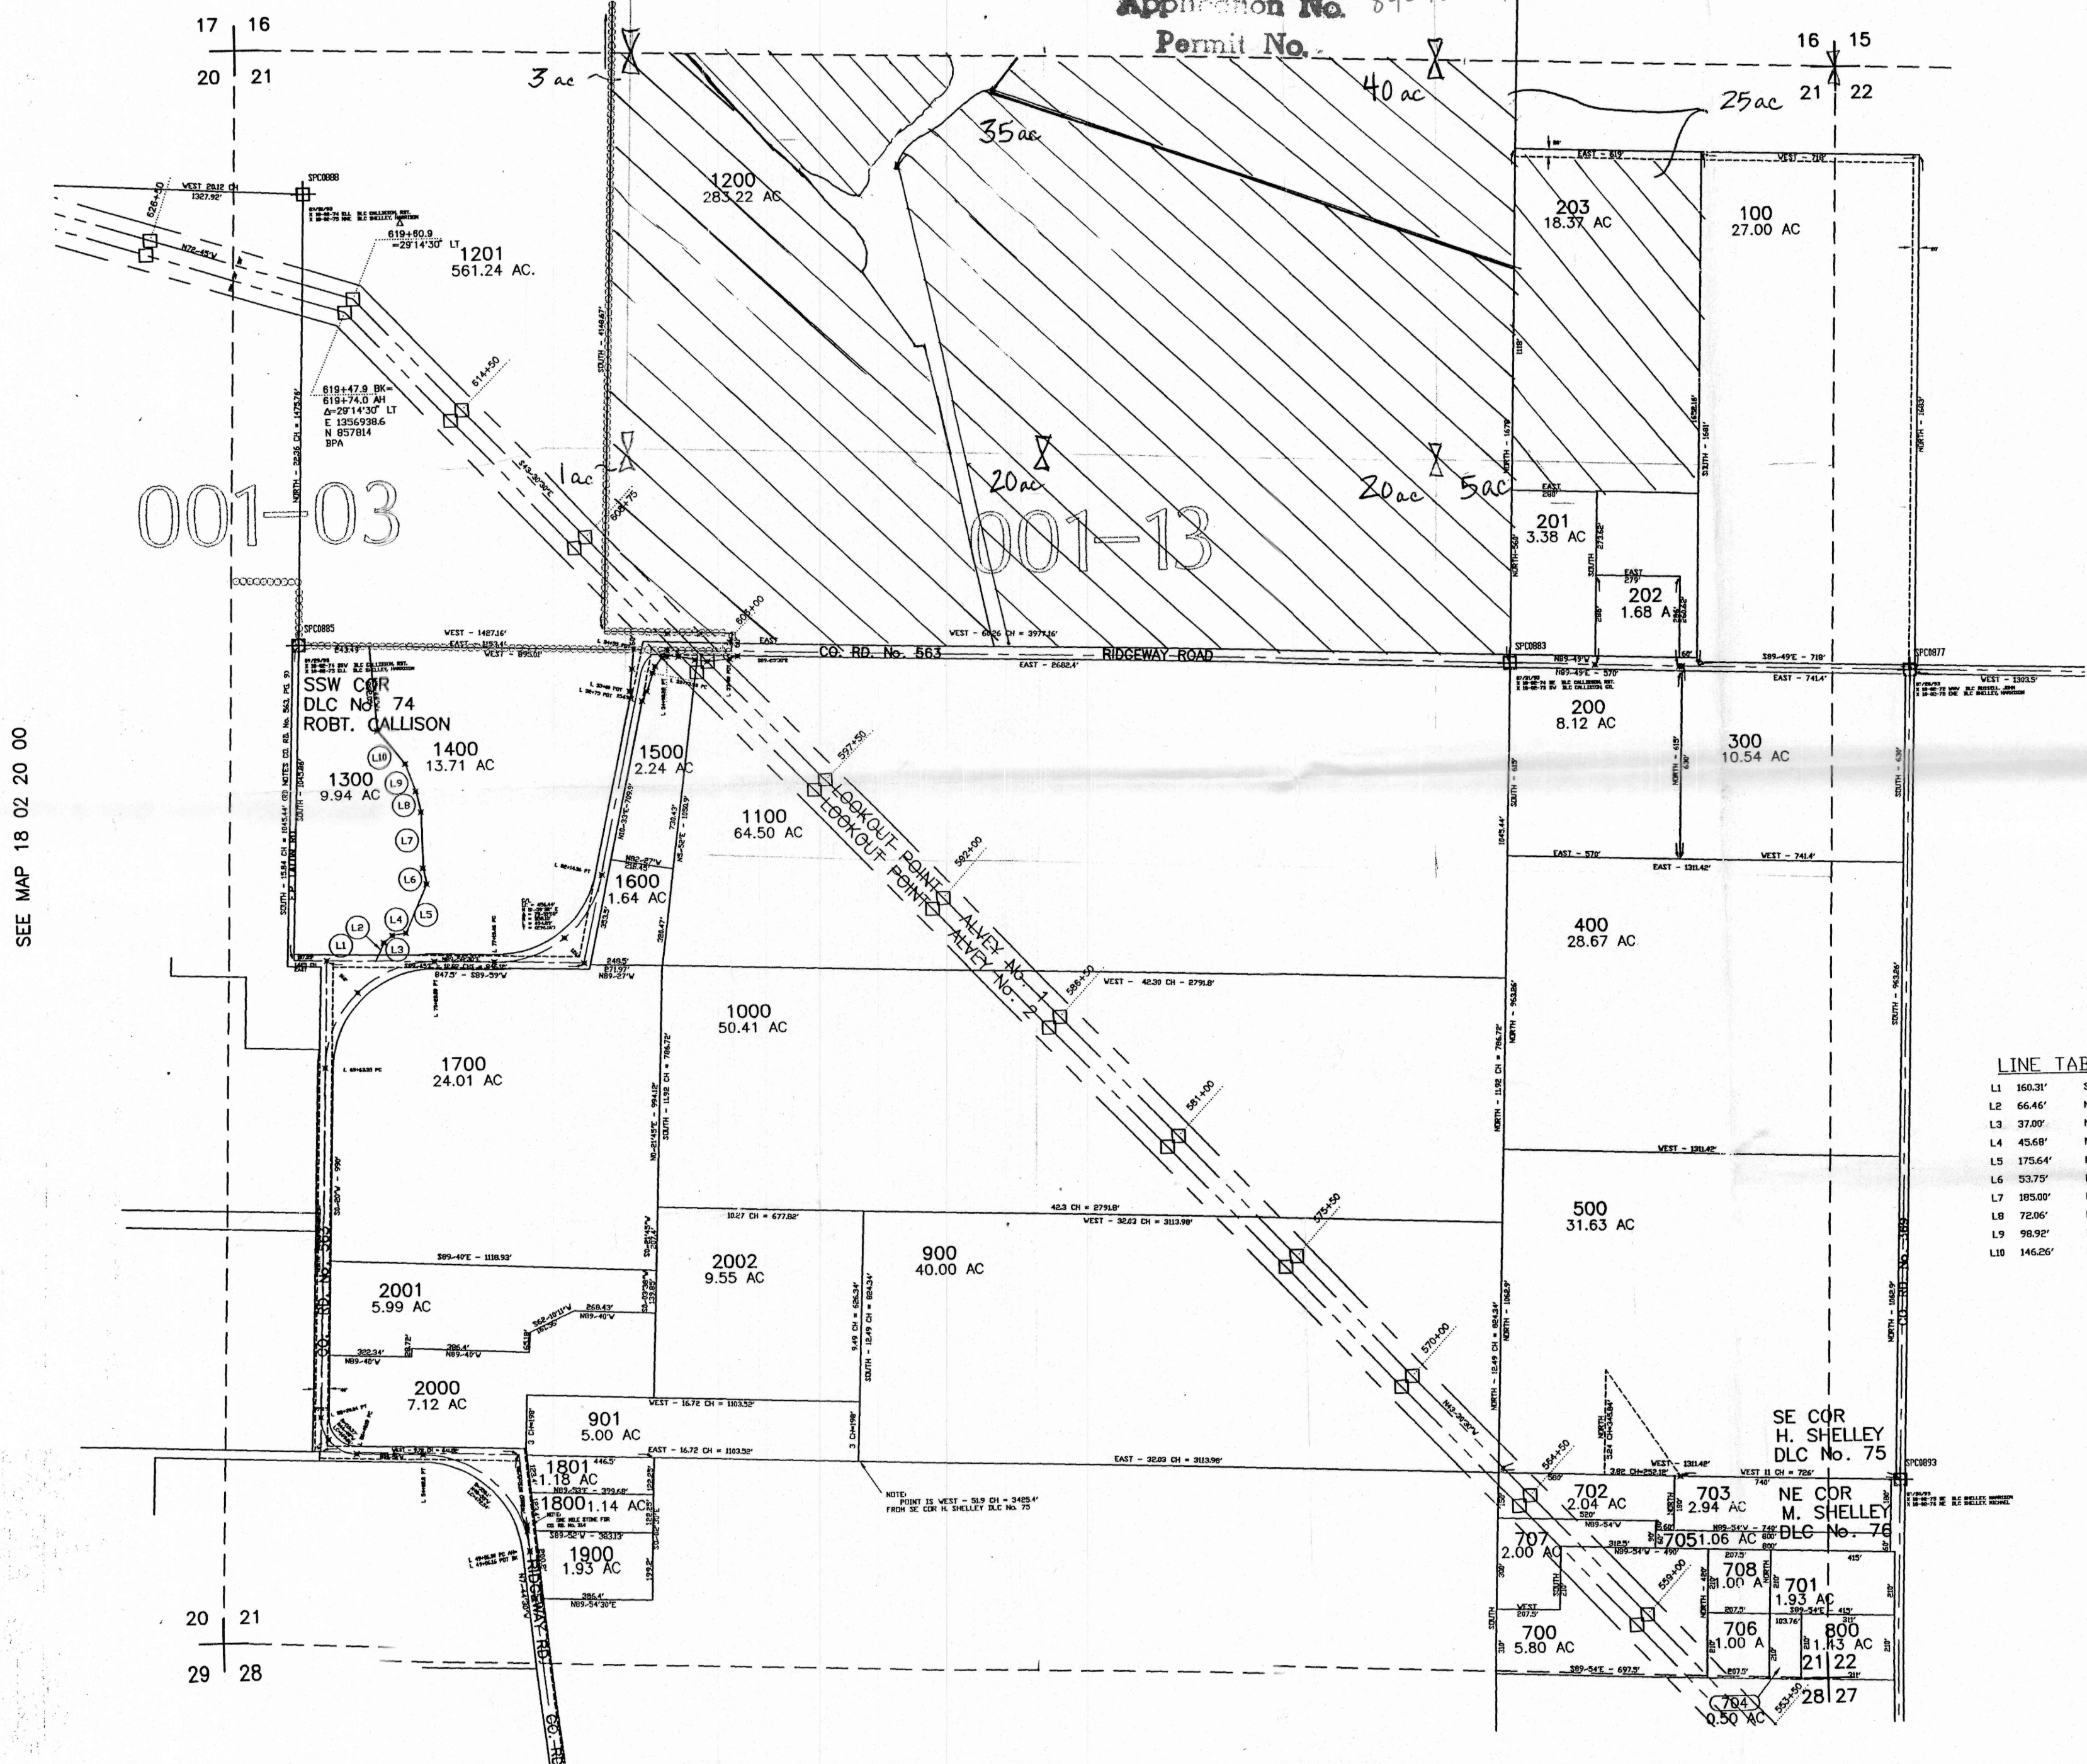

LINE TABLE

L1	160.31'	S 88-31'21" E
L2	66.46'	N 25-09'51" E
L3	37.00'	N 50-44'36" E
L4	45.68'	N 80-25'51" E
L5	175.64'	N 24-27'36" E
L6	53.75'	N 11-30'09" W
L7	185.00'	N 00-41'39" W
L8	72.06'	N 12-58'39" W
L9	98.92'	N 19-56'39" W
L10	146.26'	N 38-07'54" W

SEE MAP 18 02 20 00

SEE MAP 18 02 22 00

SEE MAP 18 02 28 00