


Township 32.S.

Range 5.W.


1028

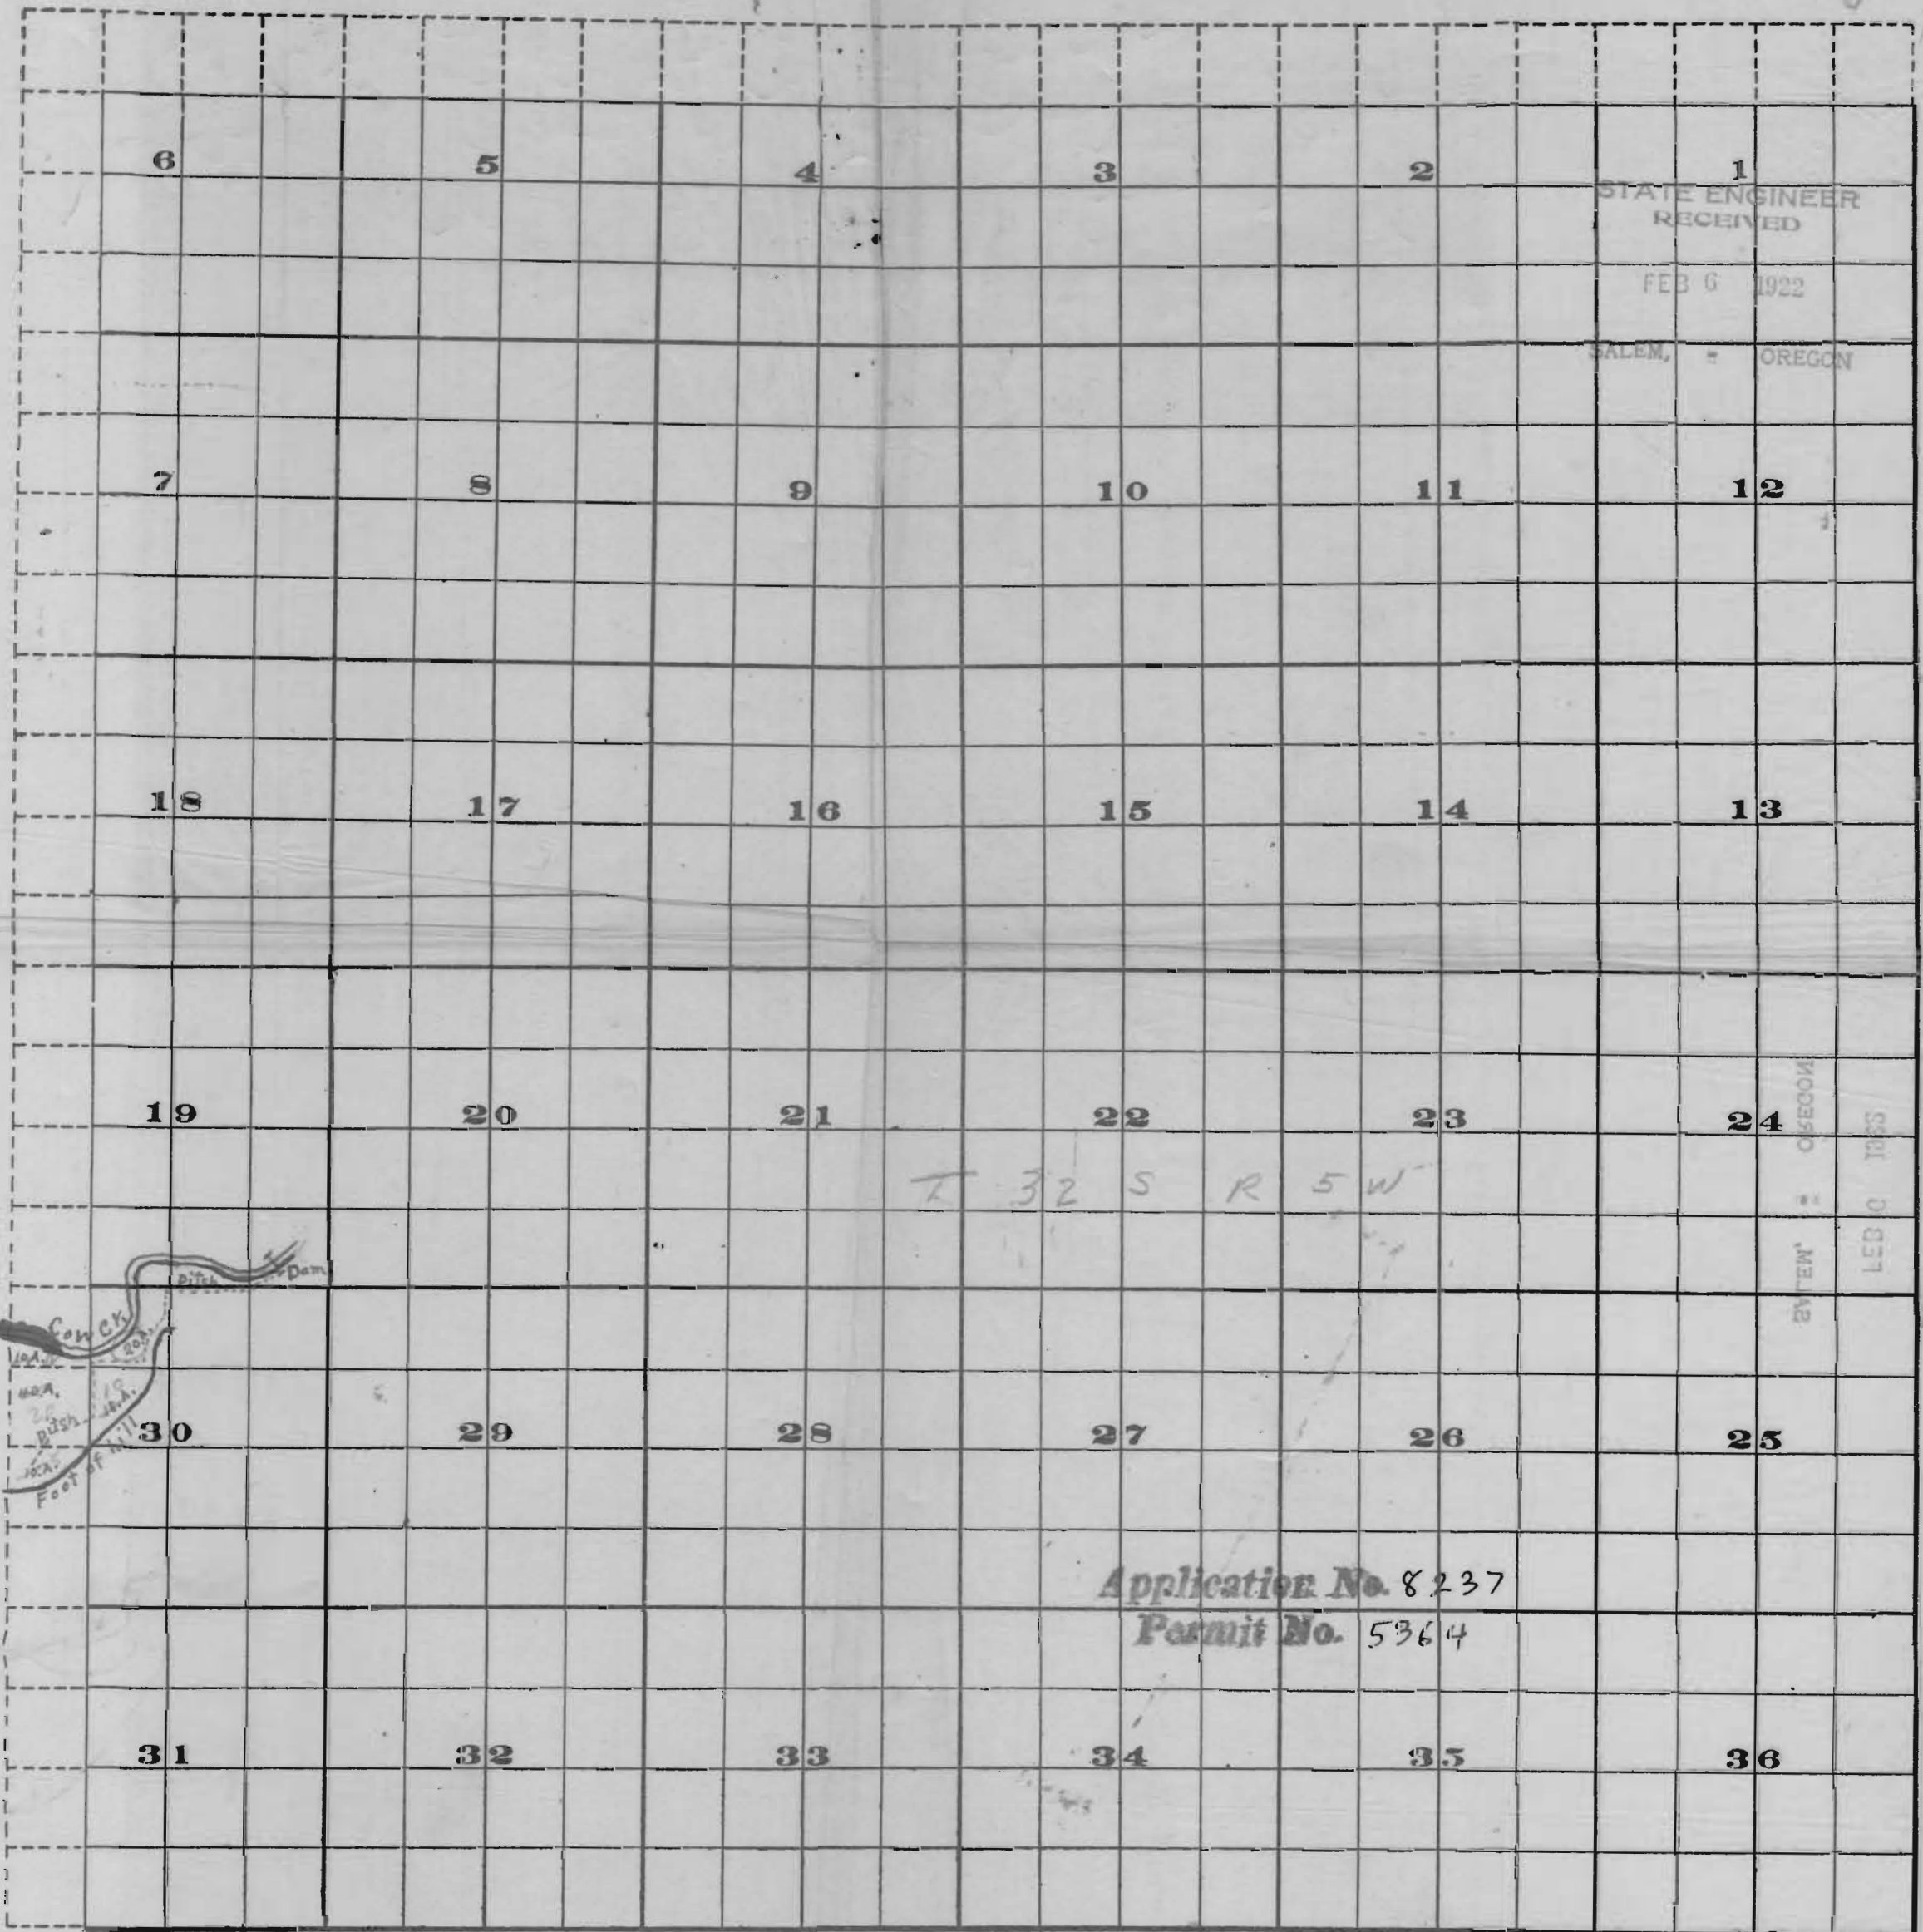

24  
31

2537

RECEIVED STATE ENGINEER

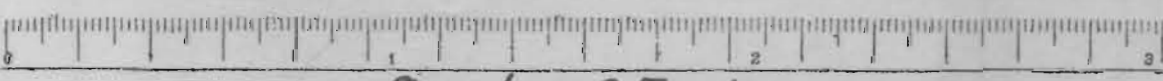

Scale of Feet.

FROM OFFICE OF THE STATE ENGINEER, SALEM, OREGON

1028