

MAP SYMBOL LEGEND

- SECTION LINE
- PROPERTY LINE
- RIGHT OF WAY
- PRIVATE ROAD
- D.C. LINE
- QTR-SECTION LINE
- EASEMENT
- RIVER
- CREEK
- B.P.A. EASEMENT
- PIPE

WATER RIGHT LEGEND


- Permit # 53679
- Certificate # 9151



OAK GROVE WATER COMPANY INC.  
HOOD RIVER OREGON

SECTION 8 T2N R10E  
REVISION DATE: September 1, 2000



SCALE: 1" = MAP 2 of 8

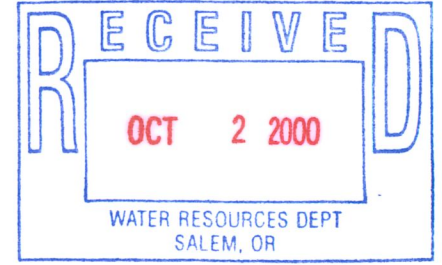

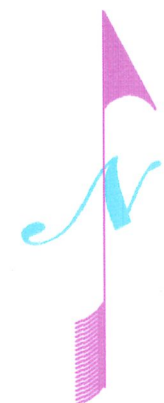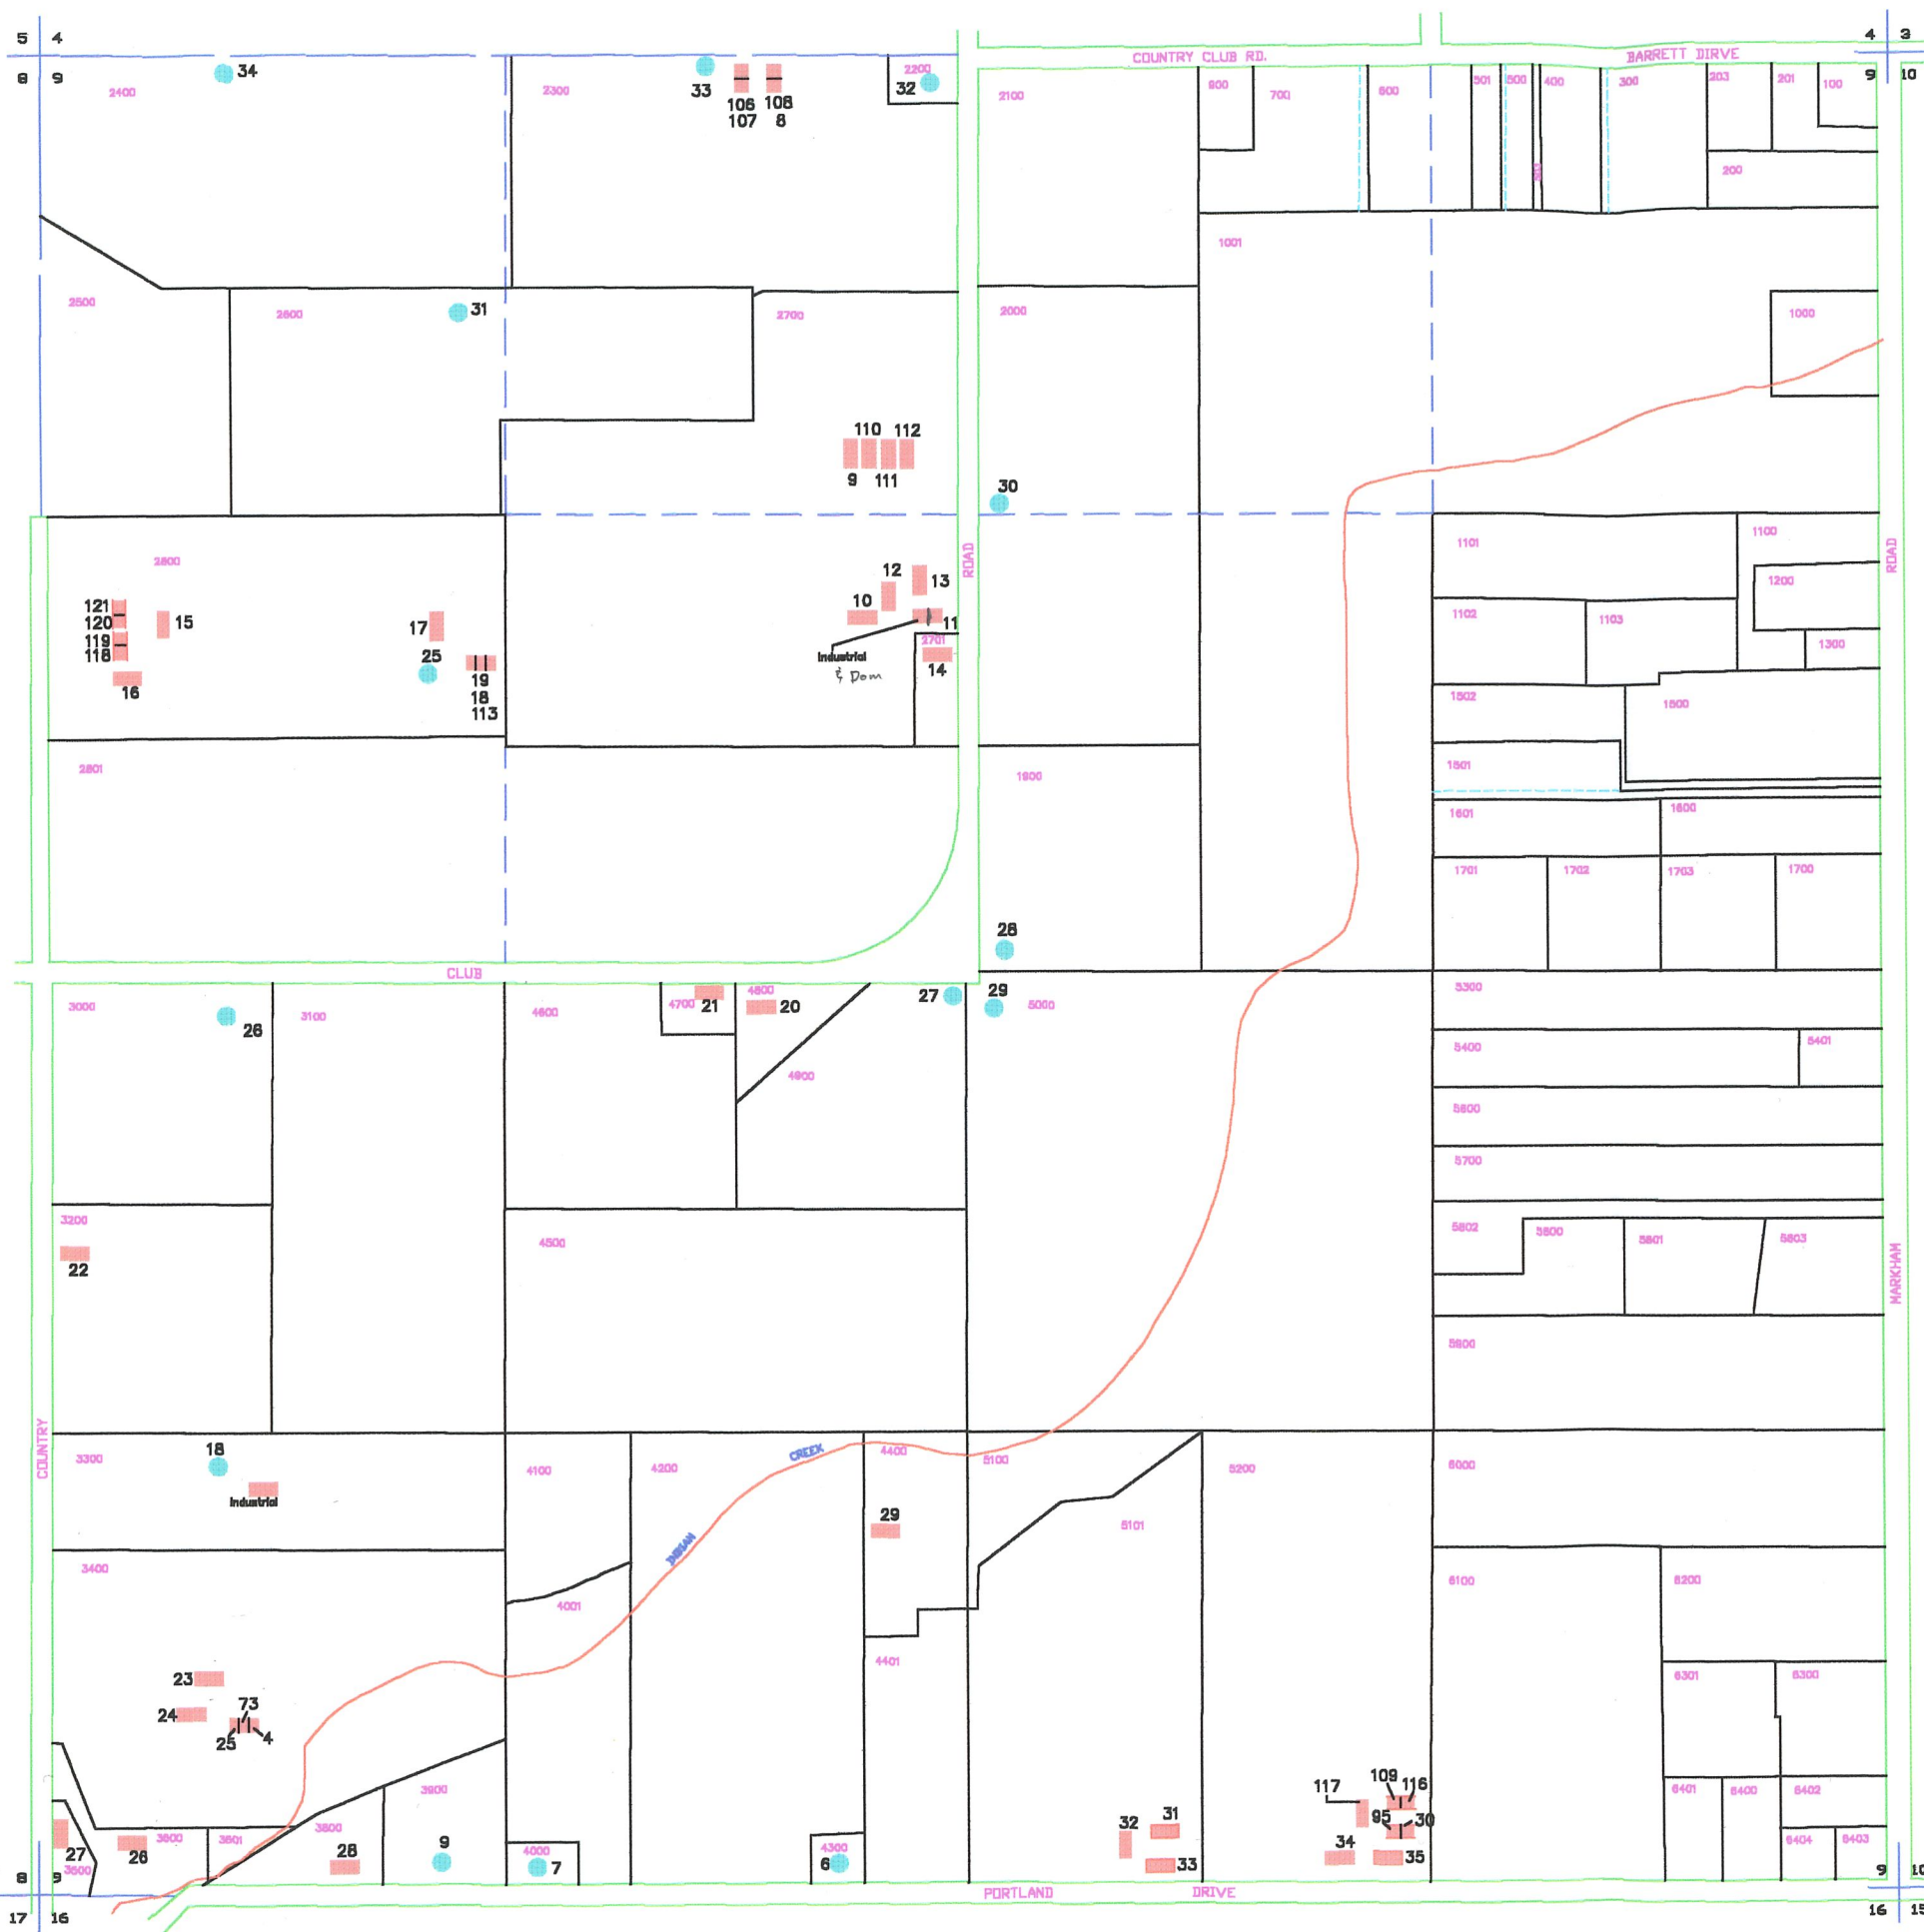

MAP SYMBOL LEGEND

- SECTION LINE
- PROPERTY LINE
- RIGHT OF WAY
- PRIVATE ROAD
- D/C LINE
- B.P.A. SECTION LINE
- EASEMENT
- RIVER
- CREEK
- B.P.A. EASEMENT
- PIPE

WATER RIGHT LEGEND


- Permit # 53679
- Certificate # 9151


OAK GROVE WATER COMPANY INC.  
HOOD RIVER OREGON

SECTION 9 T2N R10E  
REVISION DATE: September 1, 2000



SCALE: 1" = MAP 3 of 8

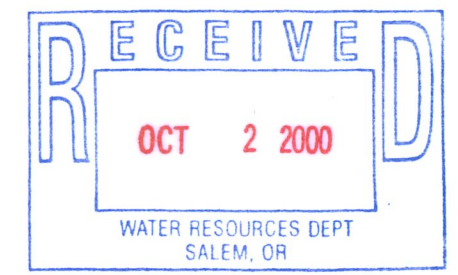

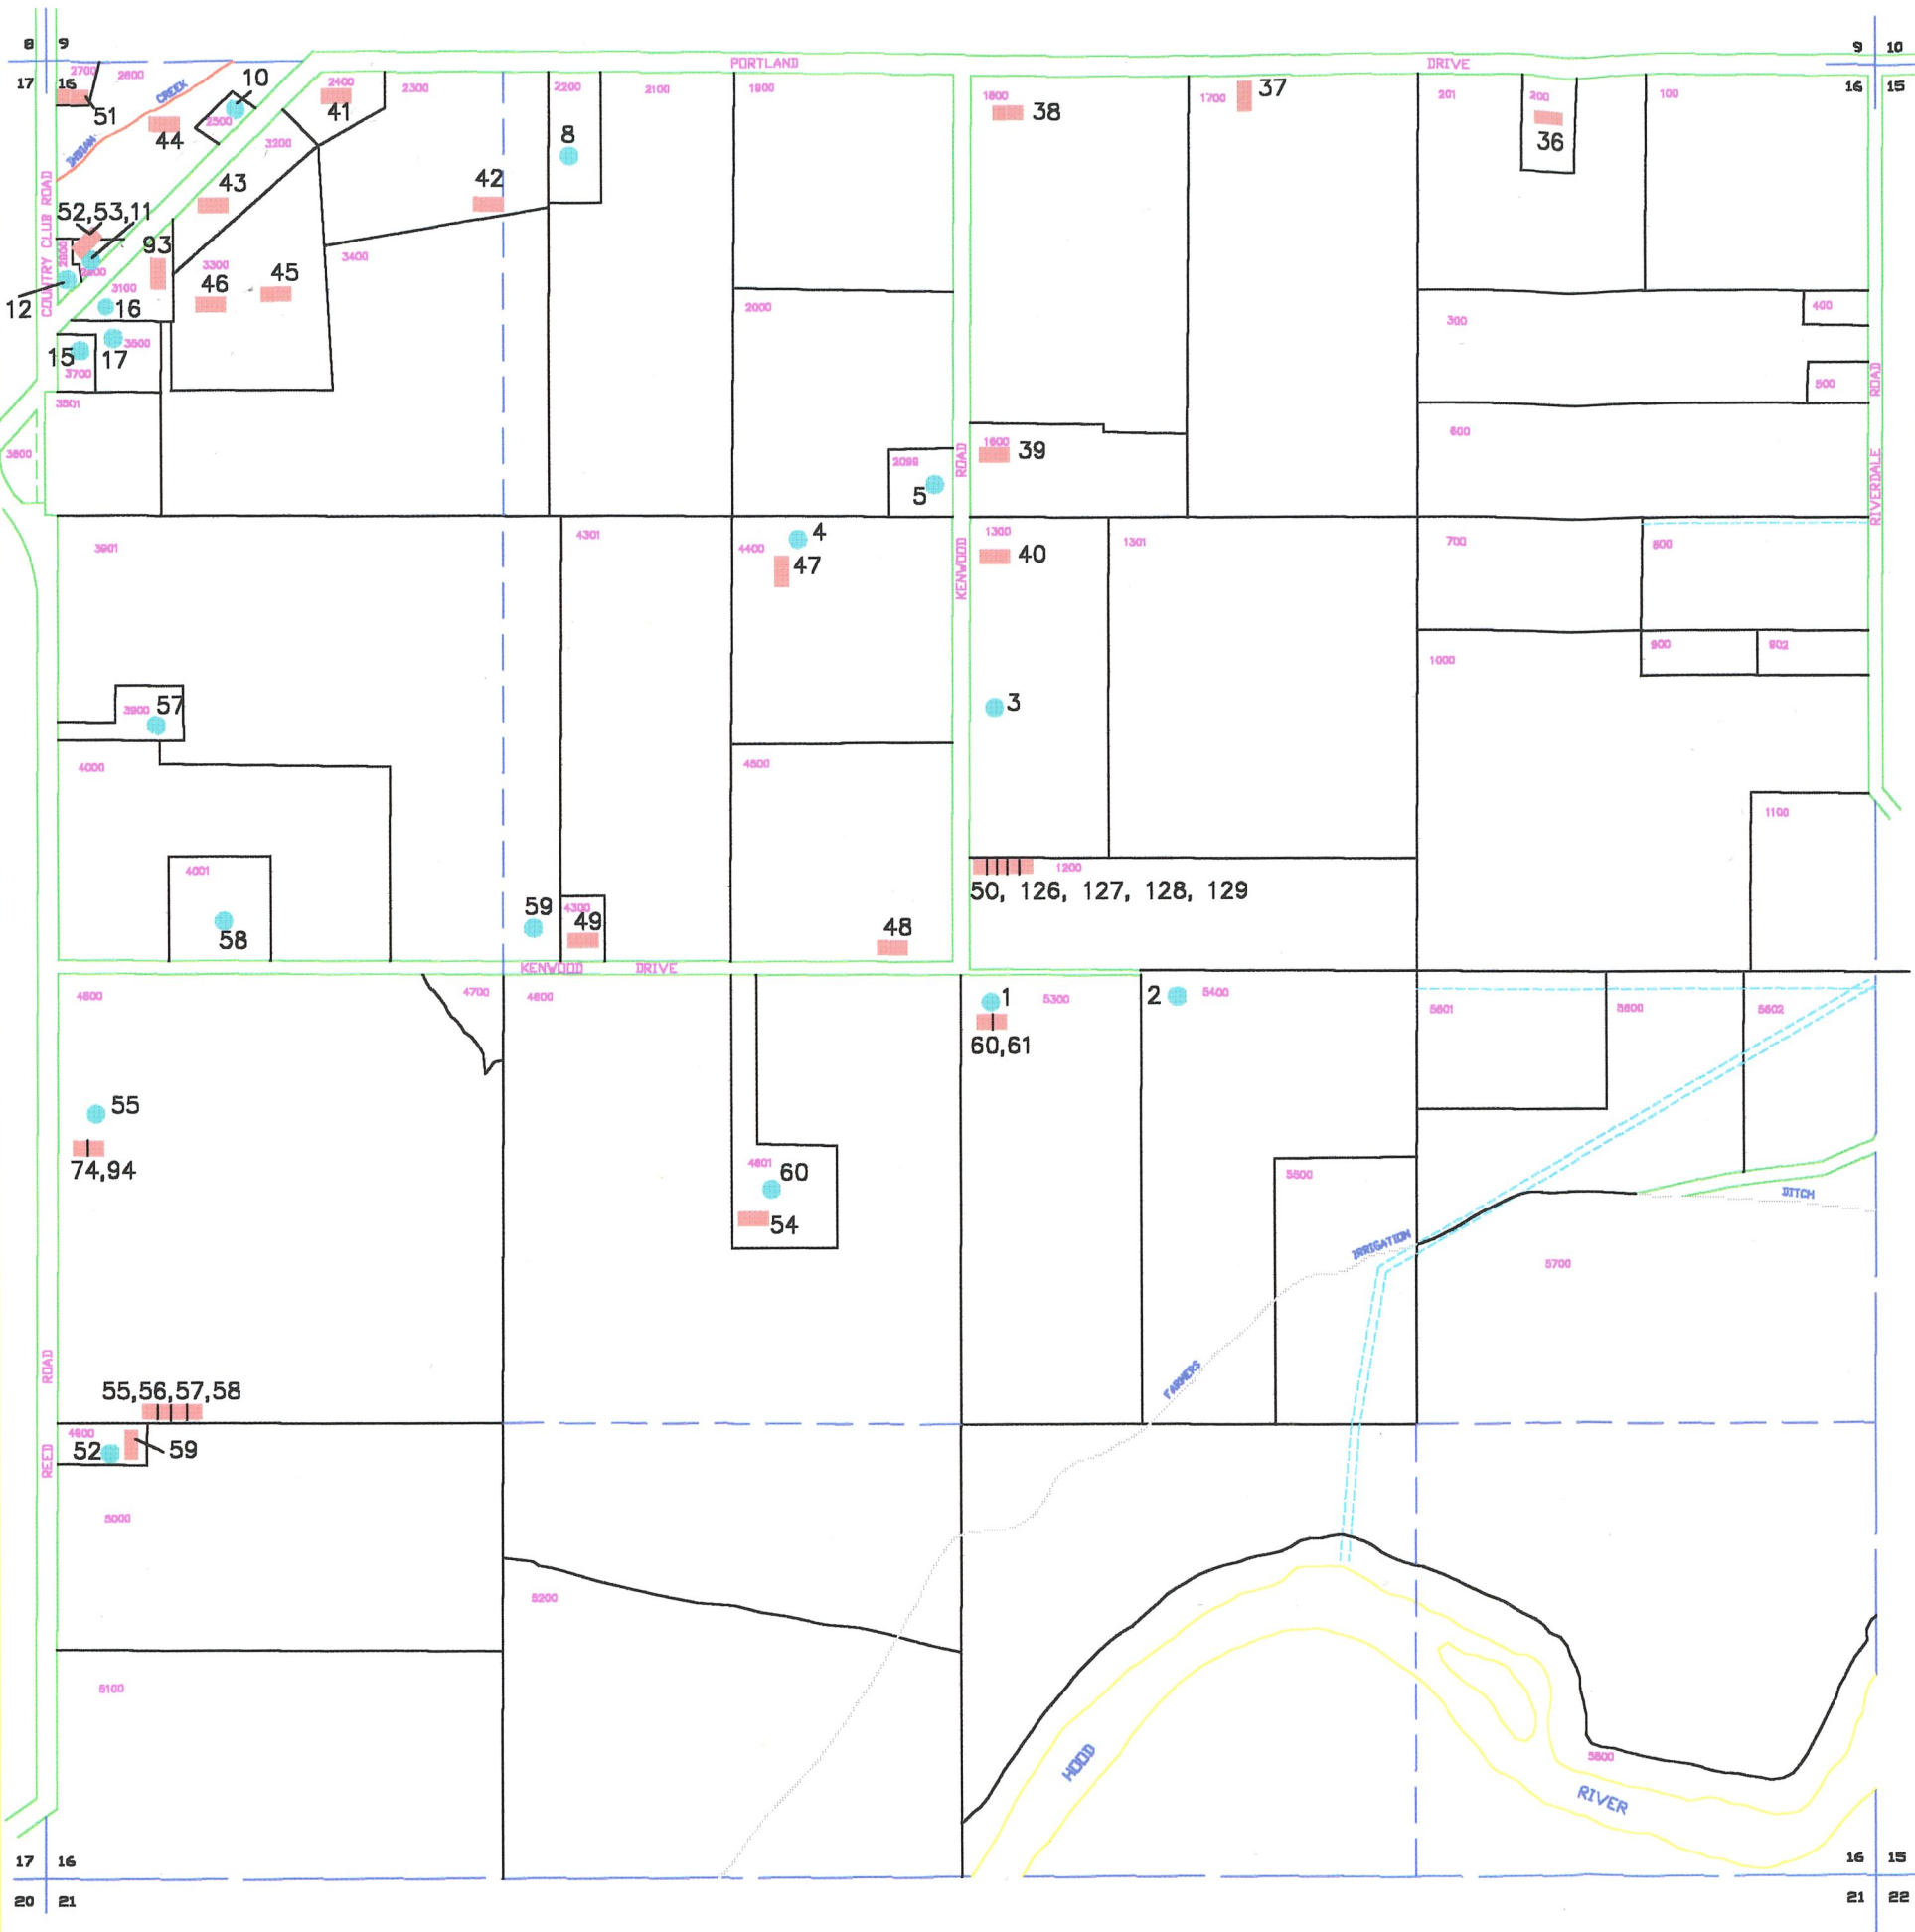

MAP SYMBOL LEGEND

- SECTION LINE
- PROPERTY LINE
- RIGHT OF WAY
- PRIVATE ROAD
- DLC LINE
- QTR-SECTION LINE
- EASEMENT
- RIVER
- CREEK
- B.P.A. EASEMENT
- PIPE

WATER RIGHT LEGEND


- Permit # 53679
- Certificate # 9151

OAK GROVE WATER COMPANY INC.  
HOOD RIVER OREGON



SECTION 16 T2N R10E  
REVISION DATE: September 1, 2000





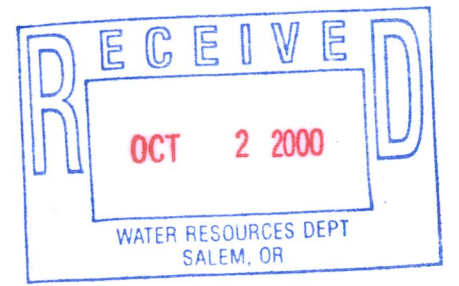




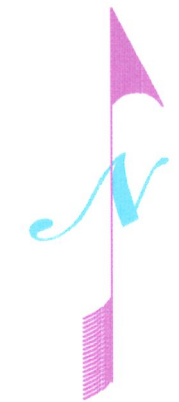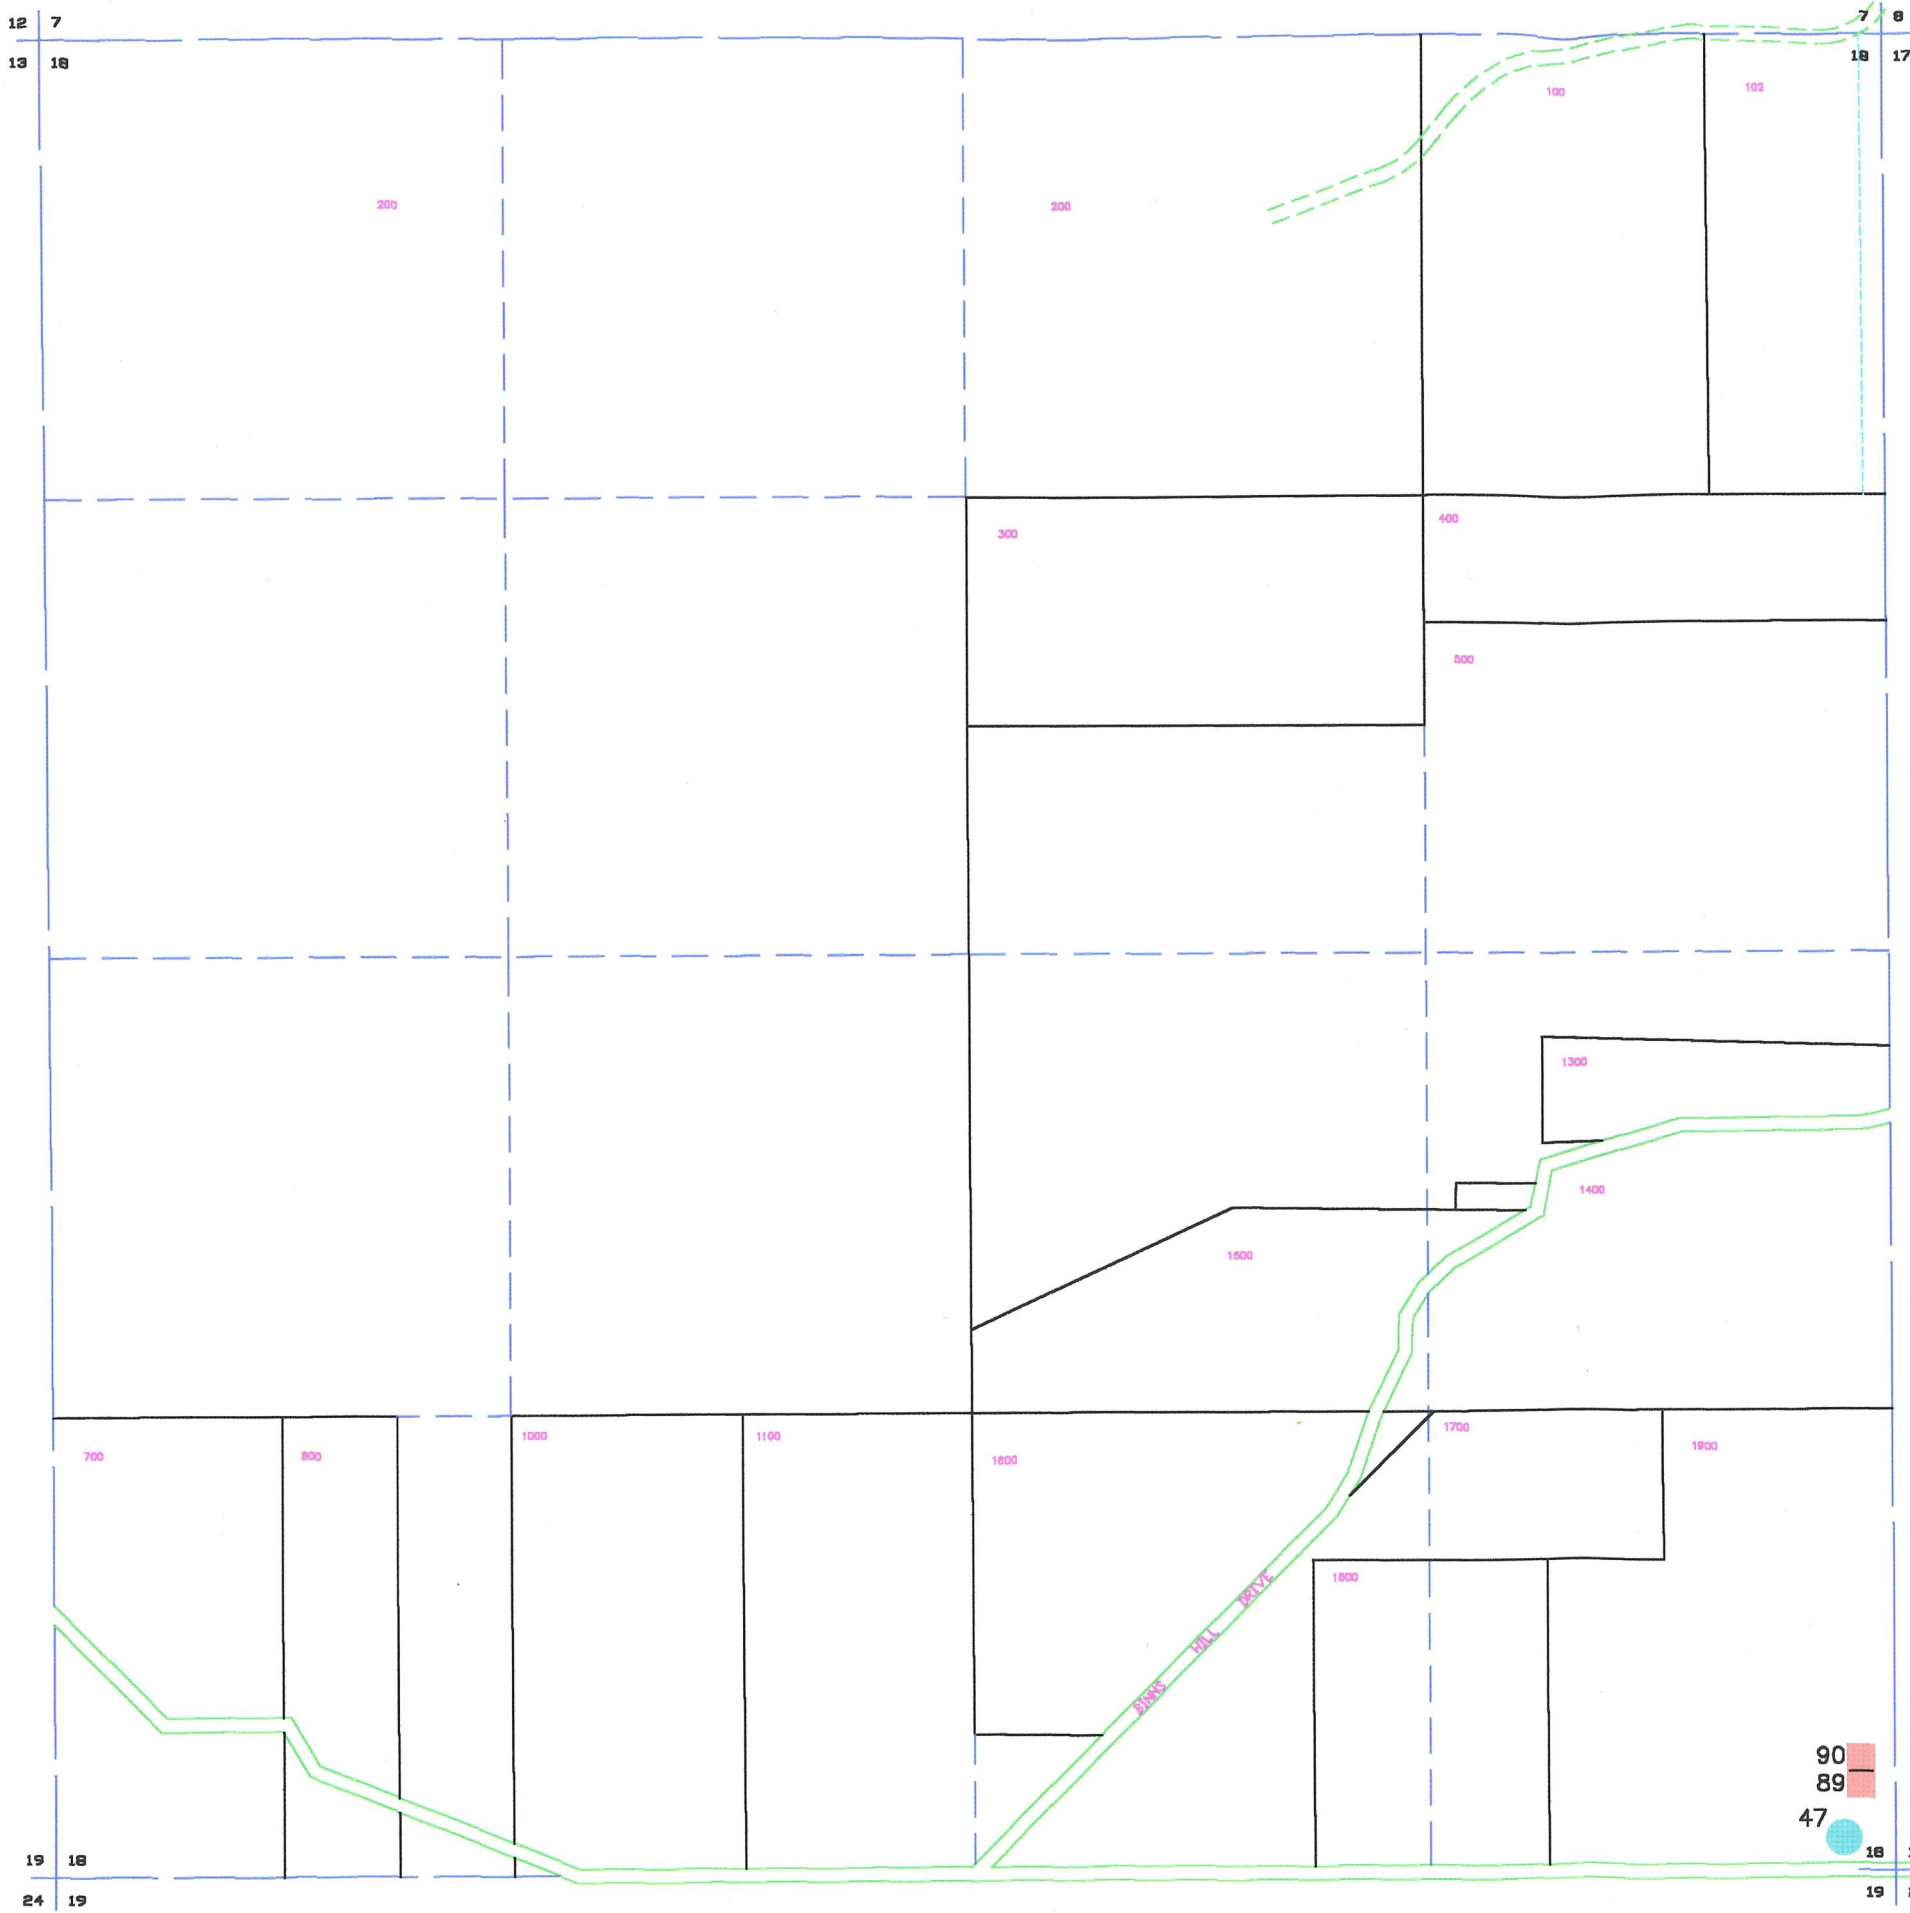



SCALE: 1" = MAP 4 of 8



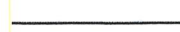



MAP SYMBOL LEGEND

-  SECTION LINE
-  PROPERTY LINE
-  RIGHT OF WAY
-  PRIVATE ROAD
-  DLC LINE
-  QTR-SECTION LINE
-  EASEMENT
-  RIVER
-  CREEK
-  B.P.A. EASEMENT
-  PIPE

WATER RIGHT LEGEND

-  Permit # 53679
-  Certificate # 9151


OAK GROVE WATER COMPANY INC.  
HOOD RIVER OREGON



SECTION 18 T2N R10E  
REVISION DATE: August 15, 2000



SCALE: 1" = MAP 6 of 8

90  
89  
47

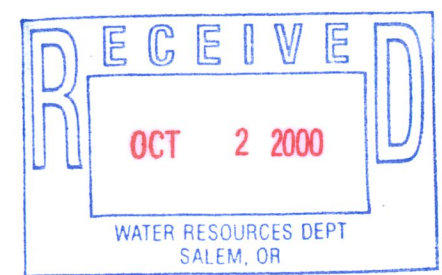

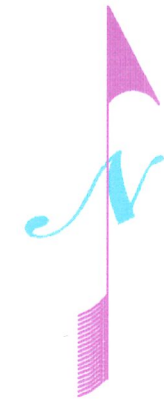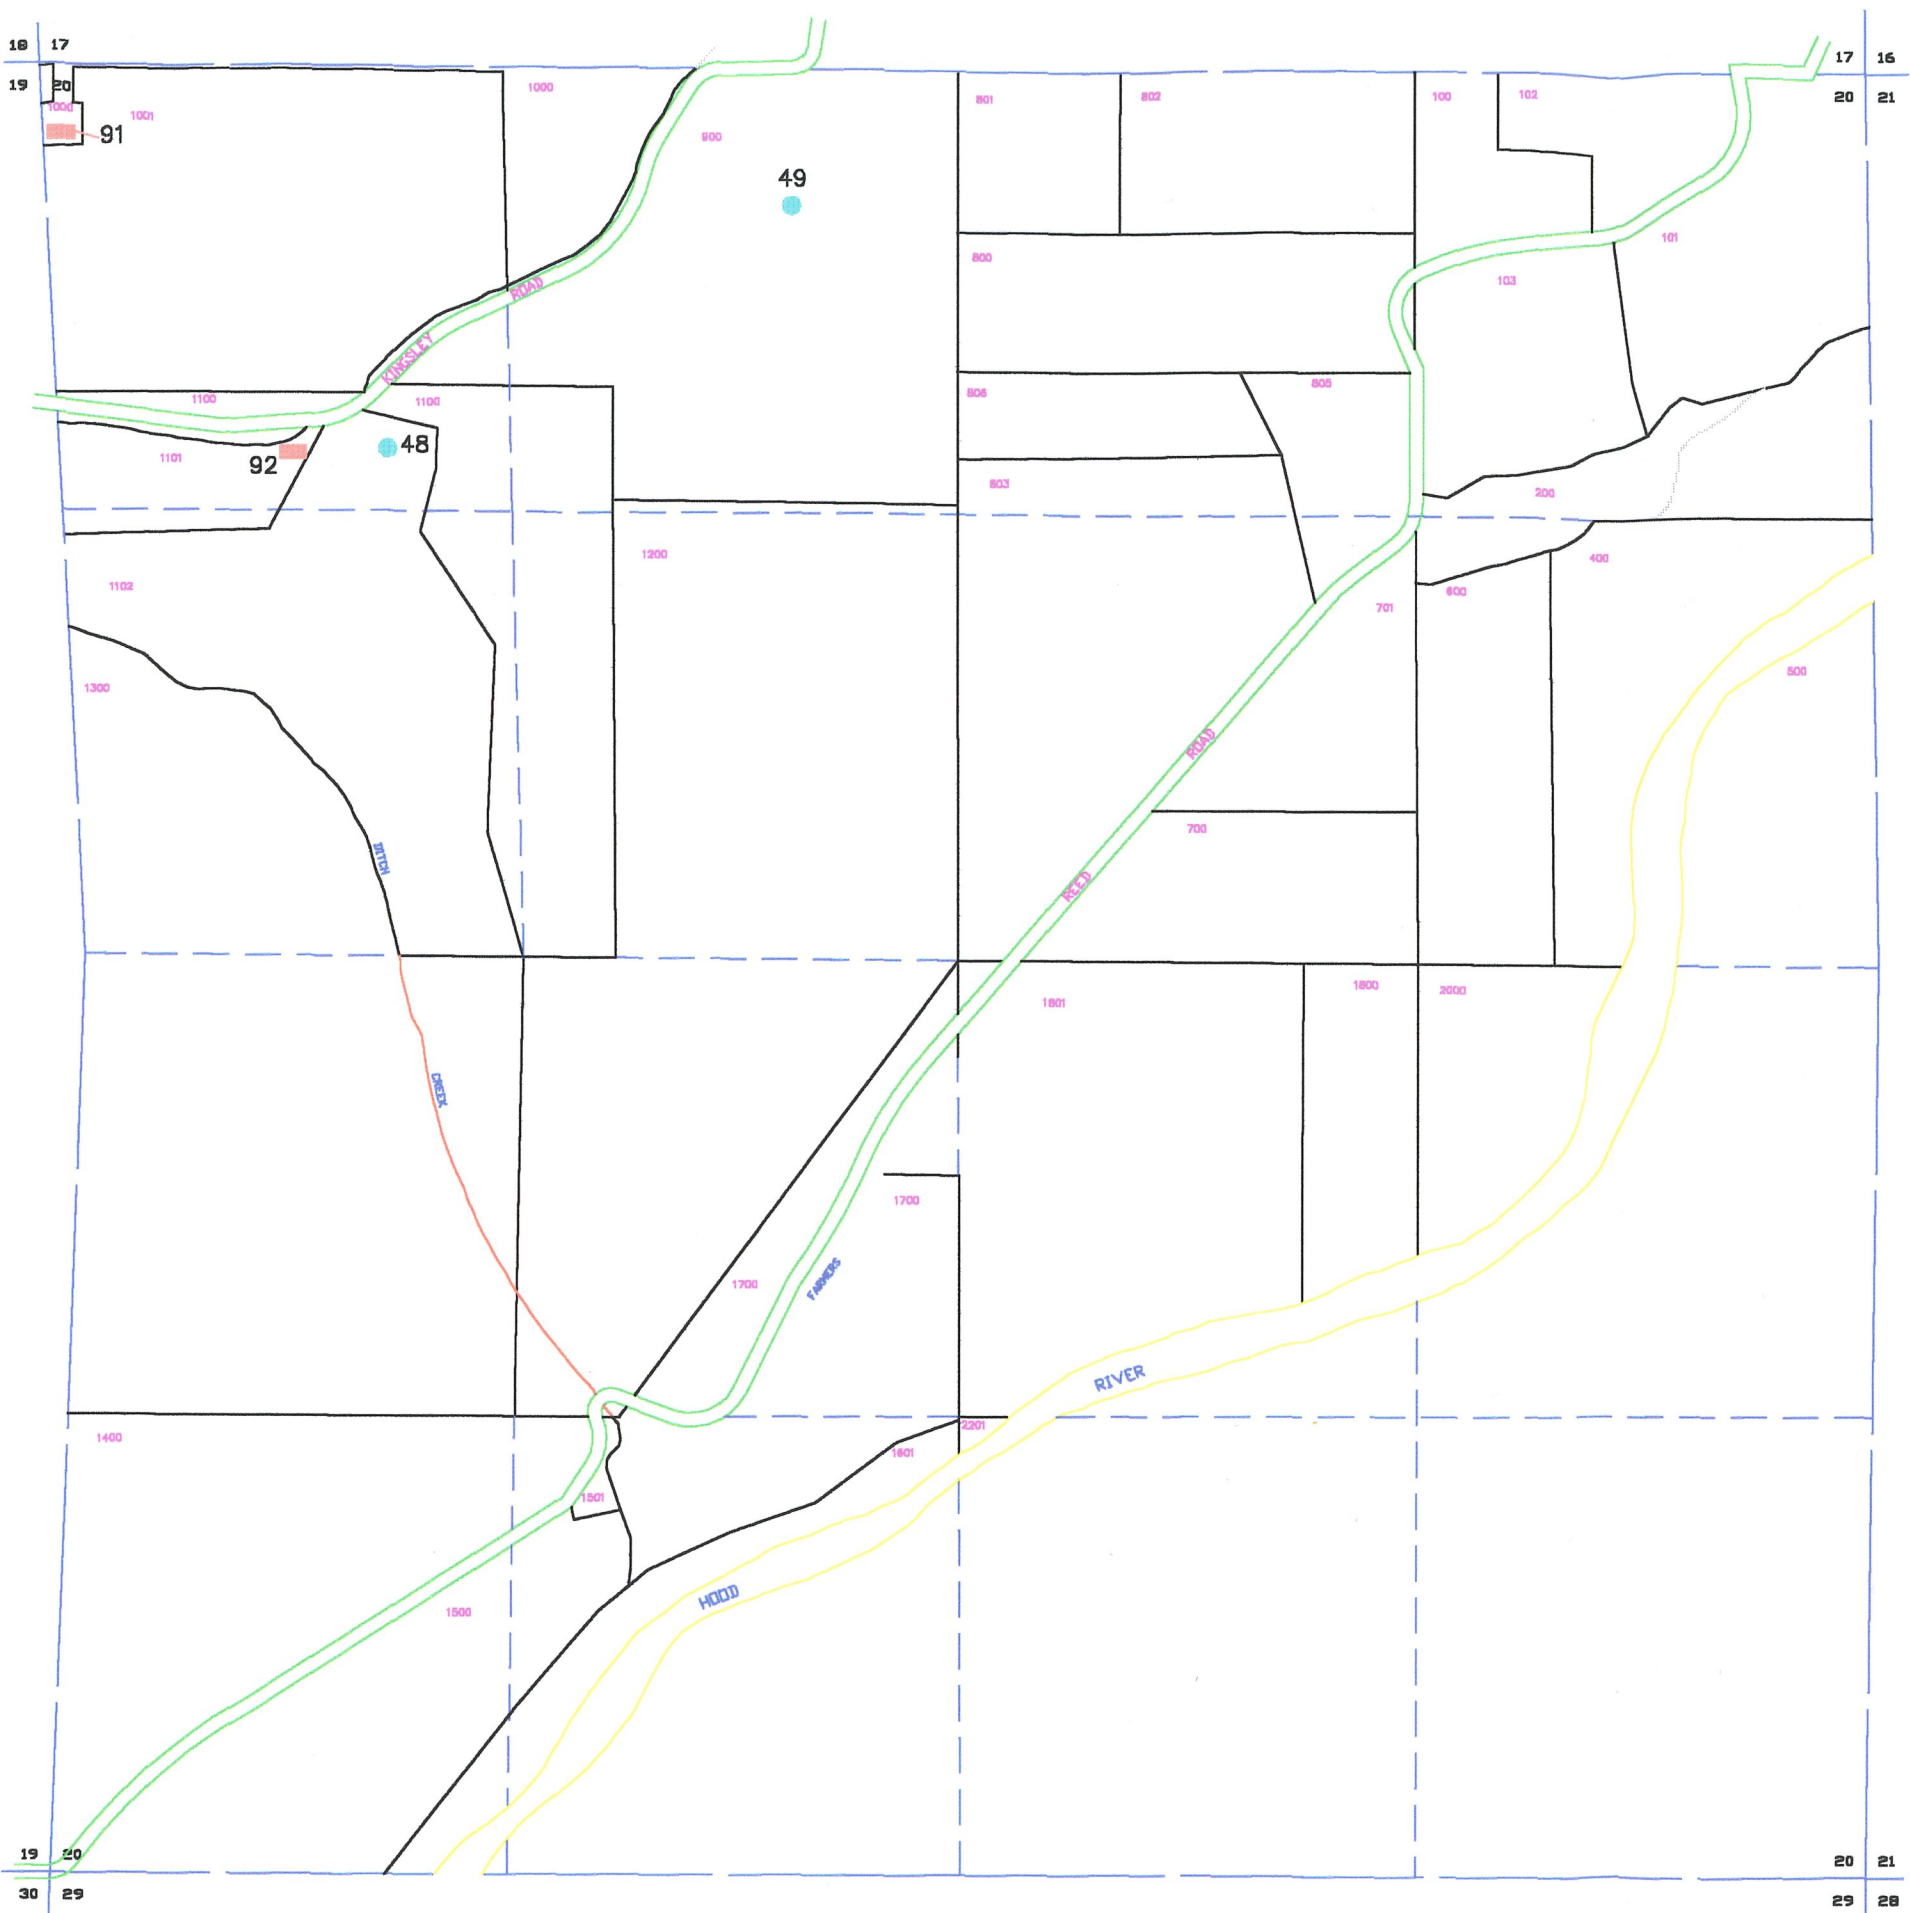

MAP SYMBOL LEGEND

- SECTION LINE
- PROPERTY LINE
- RIGHT OF WAY
- PRIVATE ROAD
- DLC LINE
- QTR-SECTION LINE
- EASEMENT
- RIVER
- CREEK
- B.P.A. EASEMENT
- PIPE

WATER RIGHT LEGEND


- Permit # 53679
- Certificate # 9151



OAK GROVE WATER COMPANY INC.  
HOOD RIVER OREGON

SECTION 20 T2N R10E  
REVISION DATE: September 1, 2000



SCALE: 1" = MAP 7 of 8

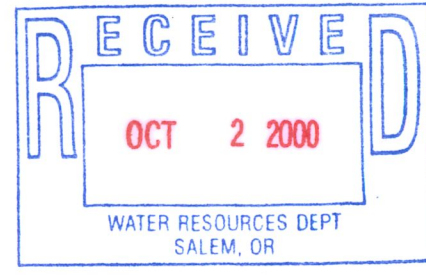

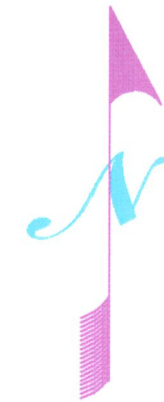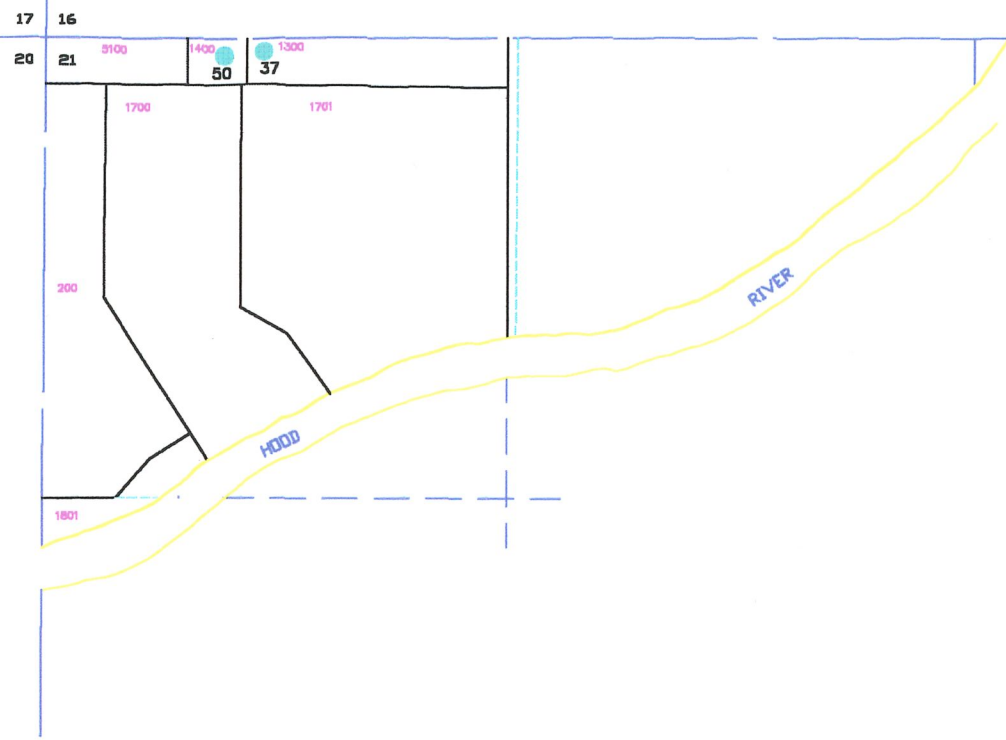

MAP SYMBOL LEGEND

- SECTION LINE
- PROPERTY LINE
- RIGHT OF WAY
- PRIVATE ROAD
- DLC LINE
- QTR-SECTION LINE
- EASEMENT
- RIVER
- CREEK
- B.P.A. EASEMENT
- PIPE

WATER RIGHT LEGEND


- Permit # 53679
- Certificate # 9151

OAK GROVE WATER COMPANY INC  
HOOD RIVER OREGON

SECTION 21 T2N R10E  
REVISION DATE: September 1, 2000



SCALE: 1" = MAP 8 of 8

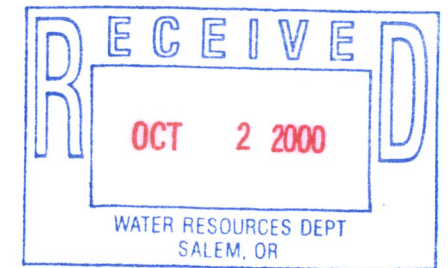



# Oak Grove Water Company

## Claim of Beneficial Use Map

T.2N., R.10E., W.M.







Application # S-73940  
 Permit # 53679  
 Priority Date: 3/2/94  
 Today's Date: 9/18/2000  
 Drawing by: CAD

Surveyed Aug 11 & 12, 2000

Scale 1" = 1320'

| Map Legend |  |
|------------|--|
|            | Single Domestic  |
|            | 2-D, 3-D, 4-D, etc. are the number of domestic rights within the building. |
|            | Quarter/Quarter  |
|            | OGW pipeline   |
|            | County Road  |
|            | Ind. Industrial  |
|            | Restaurant   |
|            | 6" Pipe size   |

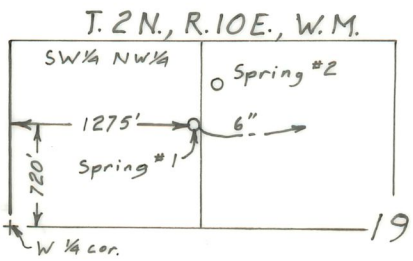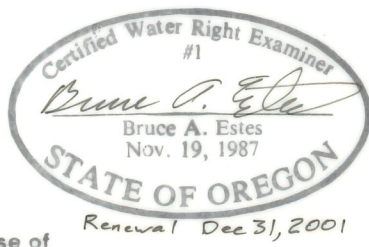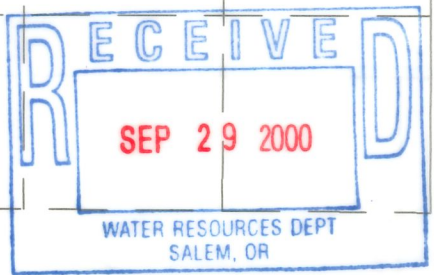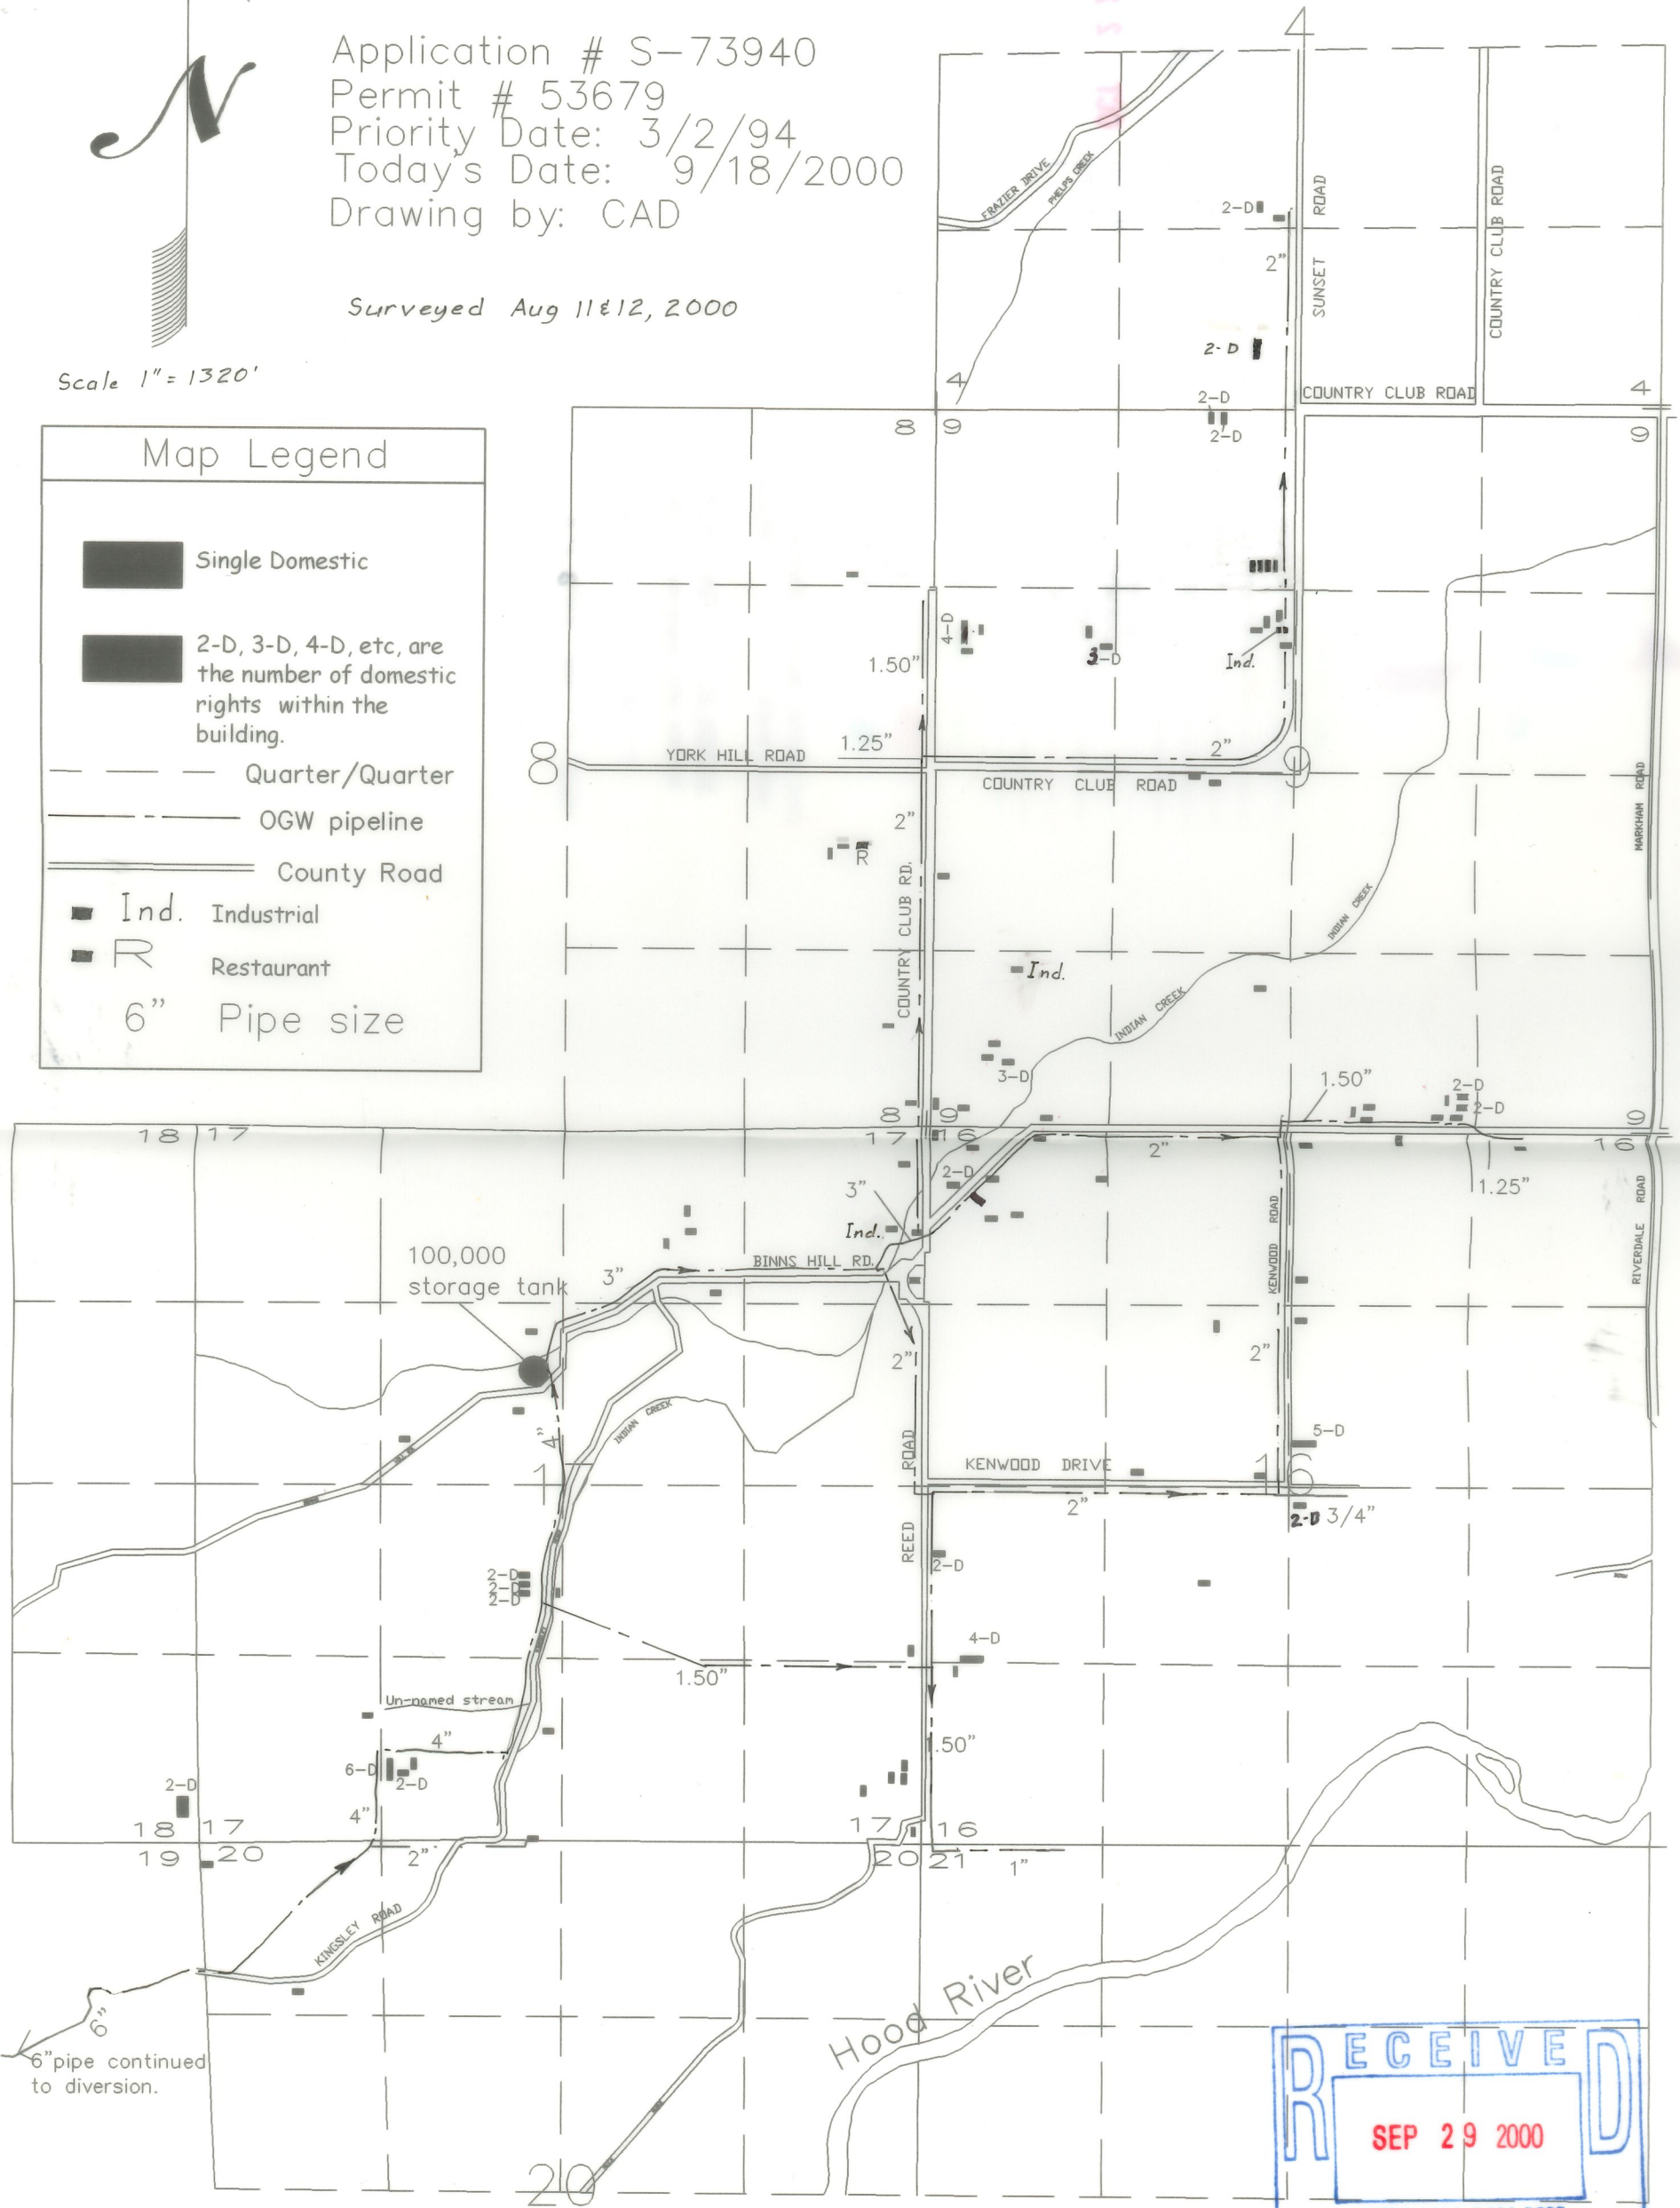

This map is for the purpose of locating a water right only and has no intent to provide legal dimensions or the location of property lines.

**ESTES SURVEYS**  
 PO Box 17519 60382 Arnold Rd  
 Salem, OR 97305-7519 Bend, OR 97702  
 (503) 585-7593 (541) 382-7391