
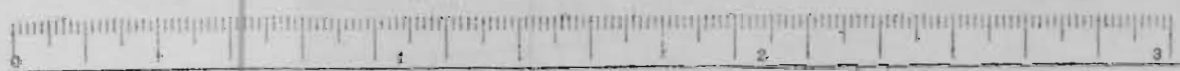


Township 6 N.,

Range 35 E.W.M.

110  
4

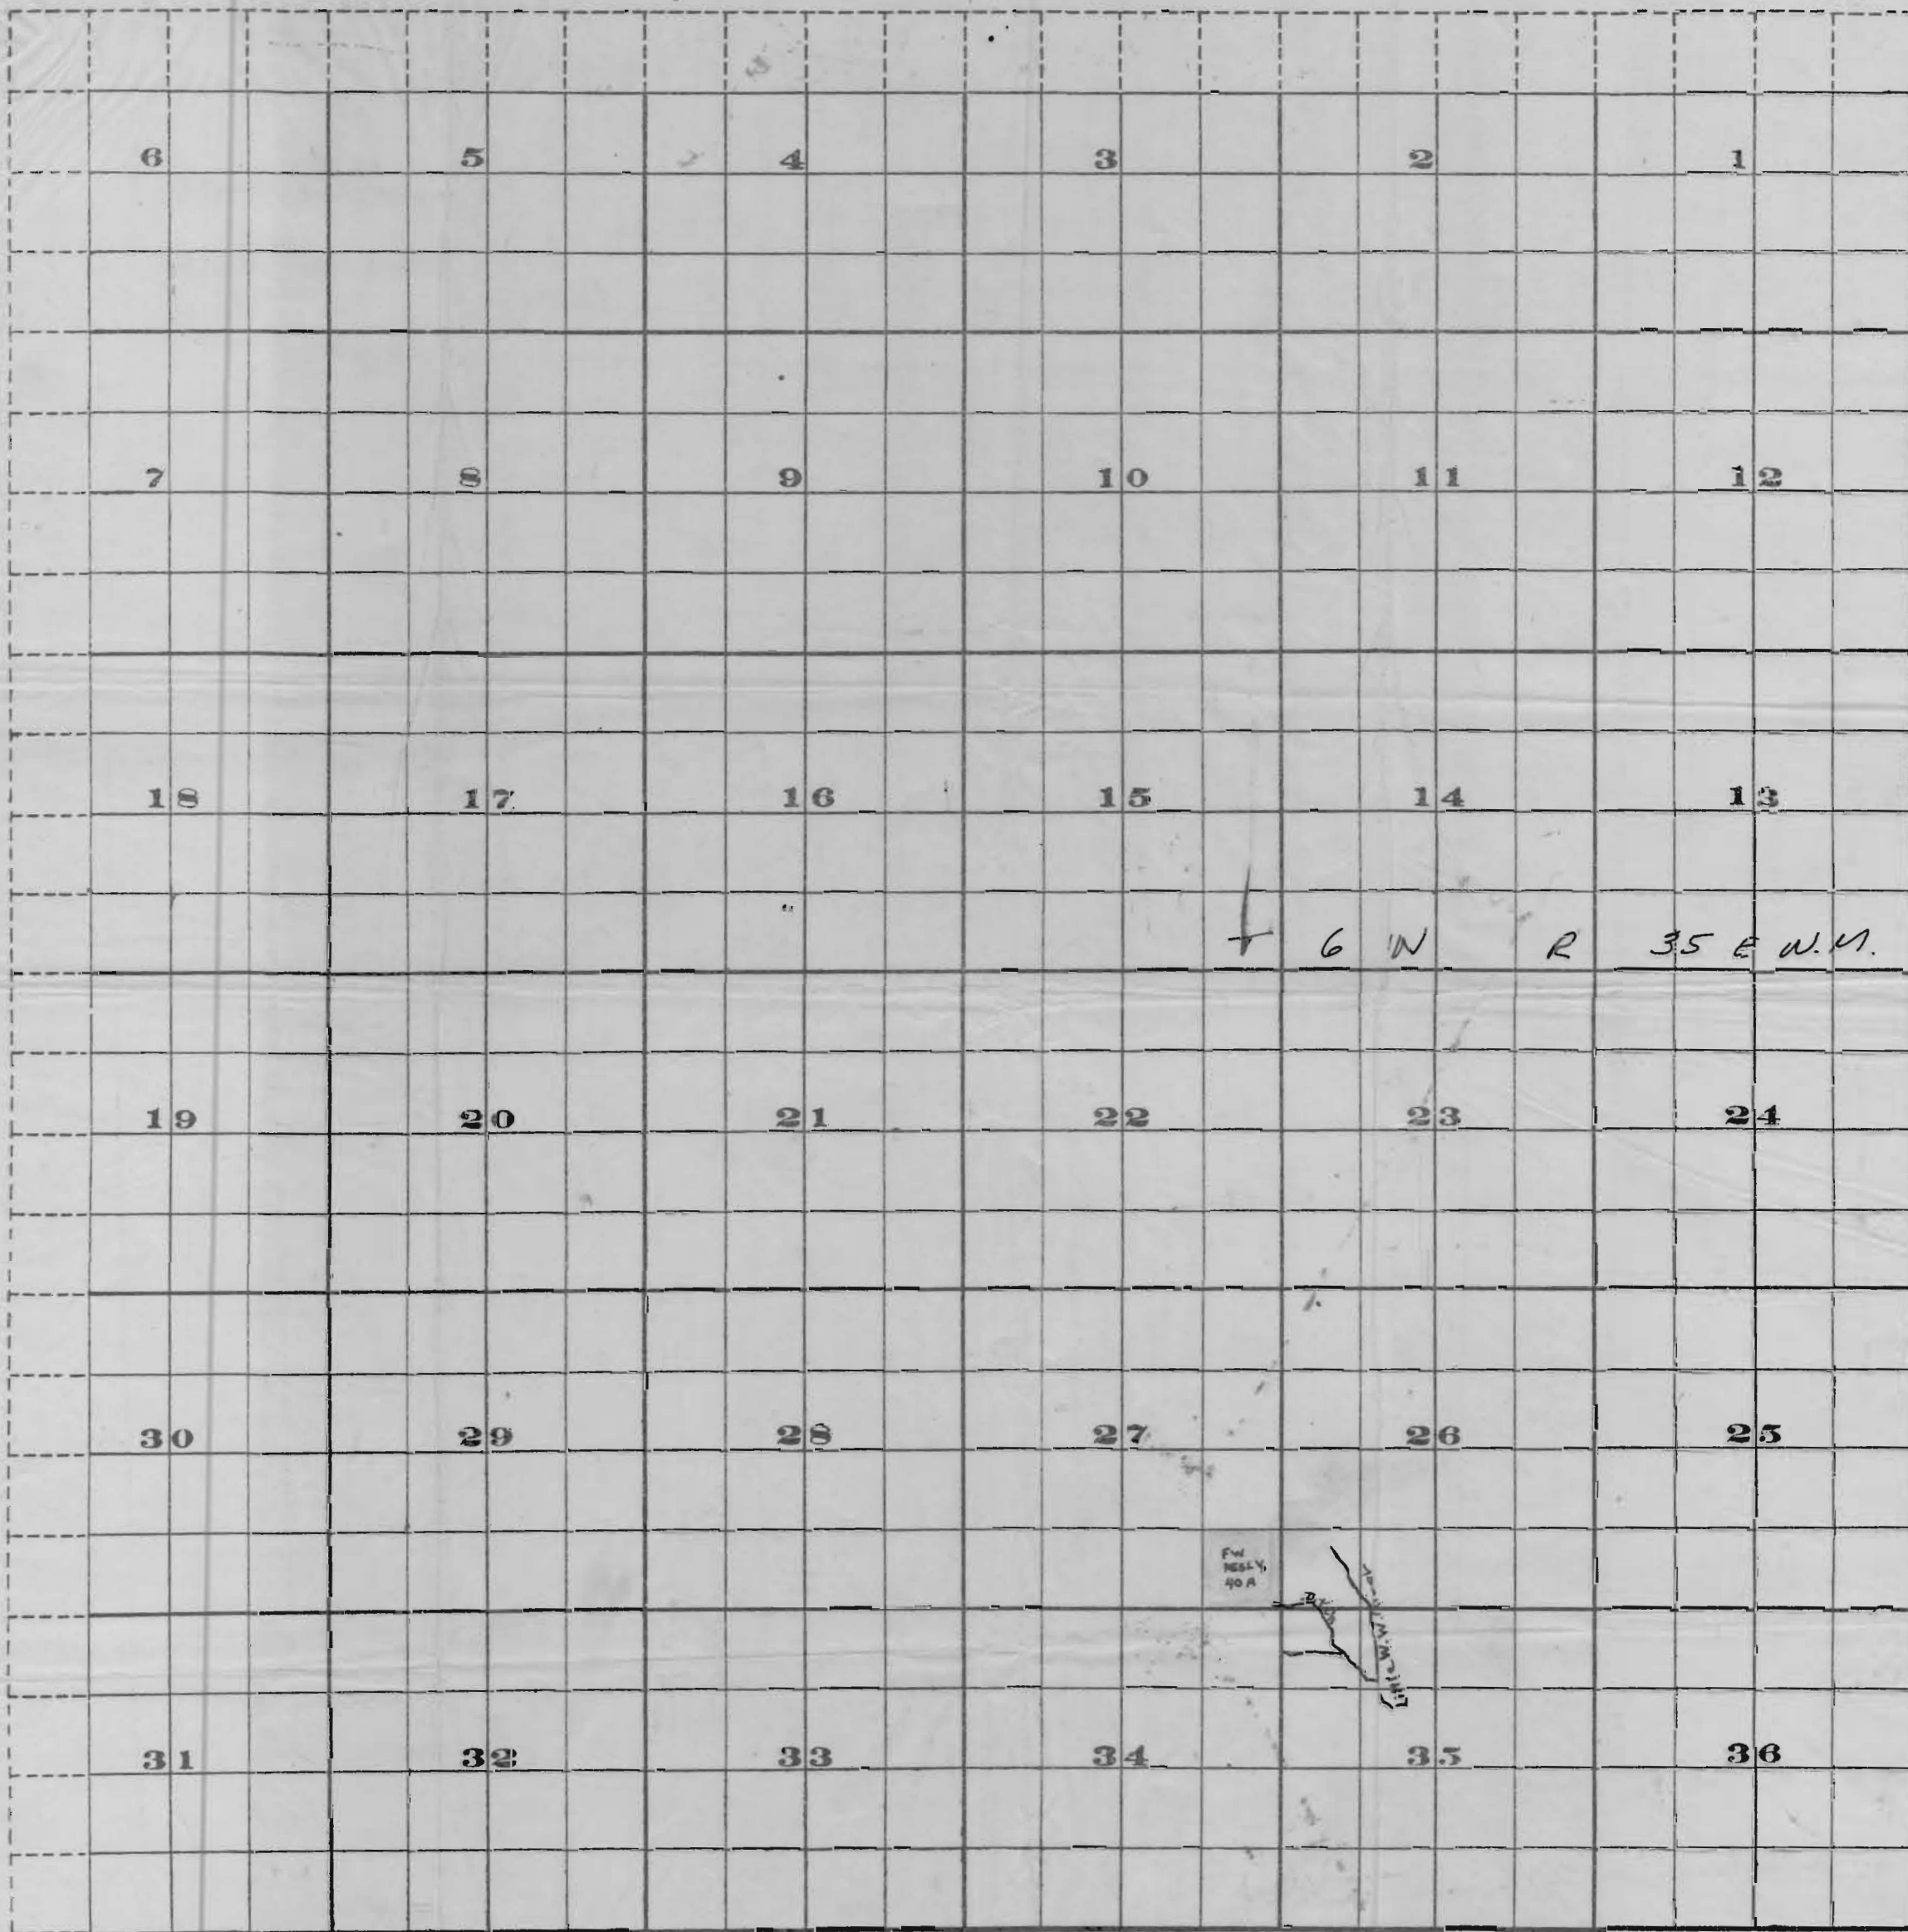

Scale of Feet.

FROM OFFICE OF THE STATE ENGINEER, SALEM, OREGON

Application No. 1162  
Permit No. 538