


WATER RIGHTS APPLICATION MAP

Located in the SW1/4 NW1/4 of Section 29
Township 23 South, Range 12 West, W.M.
Coos County, Oregon
TL 300

RECEIVED

MAR 18 2001

WATER RESOURCES DEPT.
SALEM, OREGON

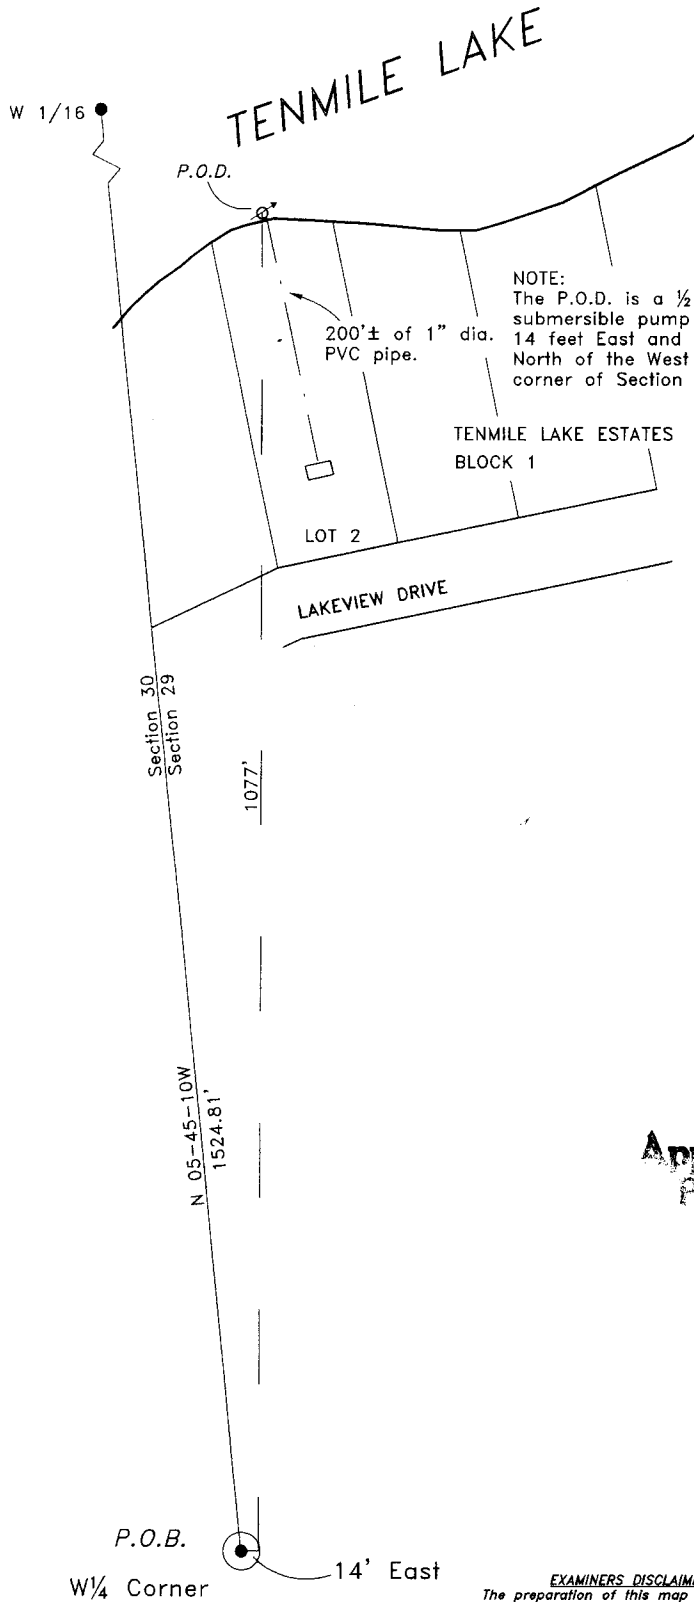

Scale 1" = 100 Feet
Assessor Scale

LEGEND
P.O.B. ●
P.O.D. ○
PIPE —

Prepared For: Patricia Lanier
Prepared By: Dennis Goude
Prepared: February 5, 2001

Application No. *A 84685*
Permit No. *S-53970*

P.O.B.
W 1/4 Corner 14' East

EXAMINERS DISCLAIMER STATEMENT
The preparation of this map was for the purpose of identifying the location of the Water Right only and has no intent to provide dimensions or location of property ownership lines.

Stuntzner Engineering & Forestry, L.L.C.
ENGINEERING • LAND SURVEYING • FORESTRY
PLANNING • WATER RIGHTS
706 South 4th St.
Post Office Box 118
Coos Bay, Oregon 97420
Phone: (541) 867-2872
Fax: (541) 867-8658