

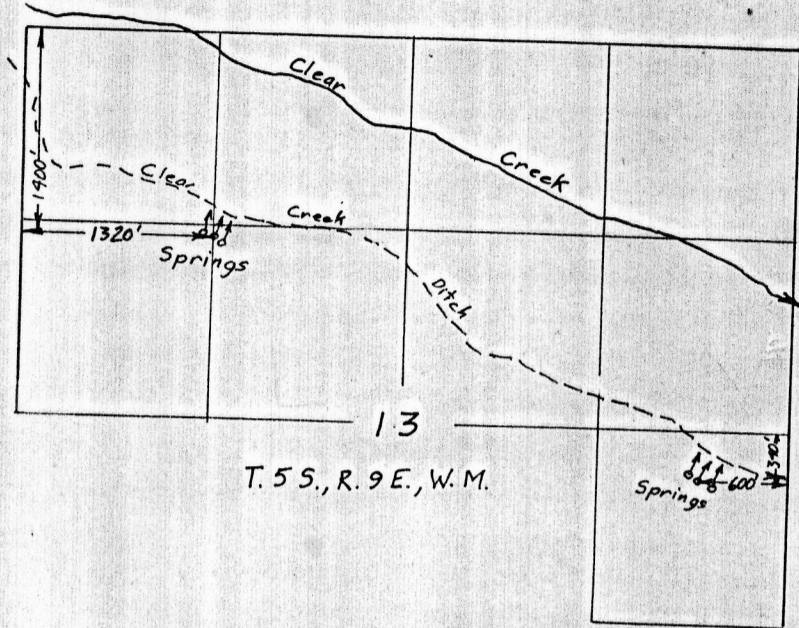


JUNIPER FLAT DISTRICT IMPROVEMENT COMPANY

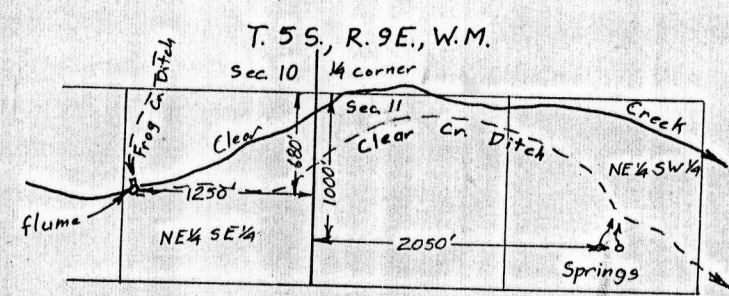


- ⊙ HB 3111
- ⊙ Application S-60453, Primary
- ⊙ Application S-60453 Supplemental

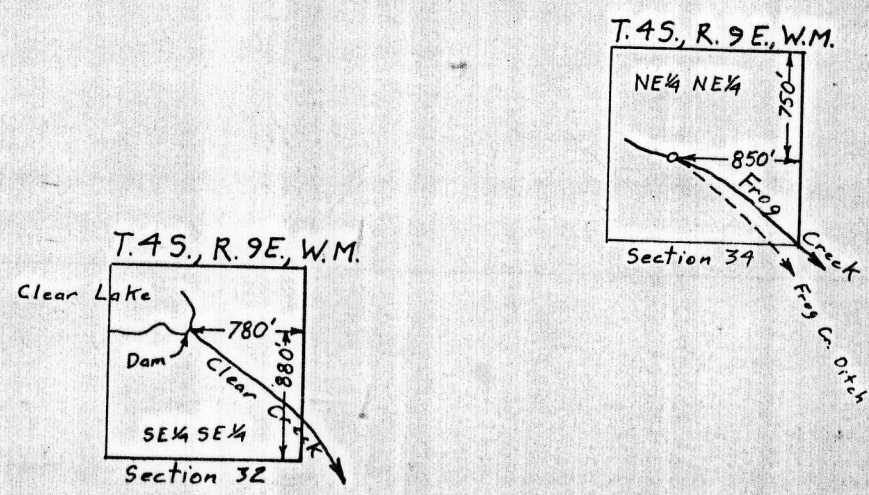

RECEIVED
JUL 1 1993
RESOURCES DEPT.
SALEM, OREGON

RECEIVED
APR - 2 2001
WATER RESOURCES DEPT.
SALEM, OR

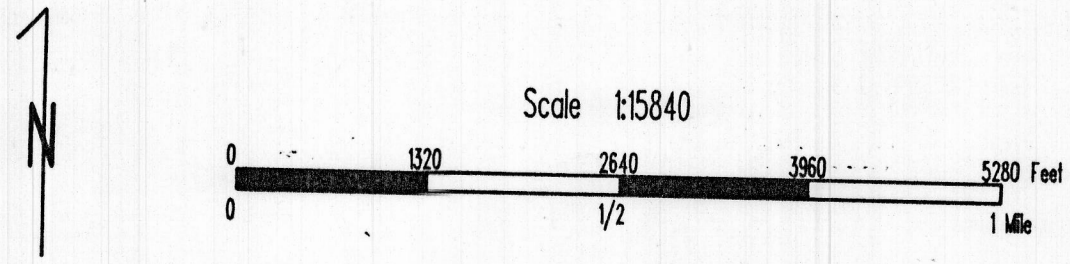





ESTES SURVEYS, LLC
PO Box 17519 60382 Arnold Rd
Salem, OR 97305-7519 Salem, OR 97702
(503) 585-7593 (541) 382-7391

Certified Water Right Examiner
Bruce A. Estes
Bruce A. Estes
Nov. 19, 1987
STATE OF OREGON
Renewed Dec 31, 2001


This map is for the purpose of locating a water right only and has no intent to provide the location of property lines or legal dimensions.

App. 60453

Township 5 S., Range 12 E.

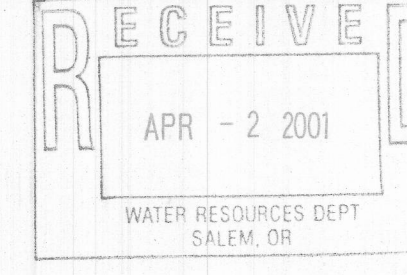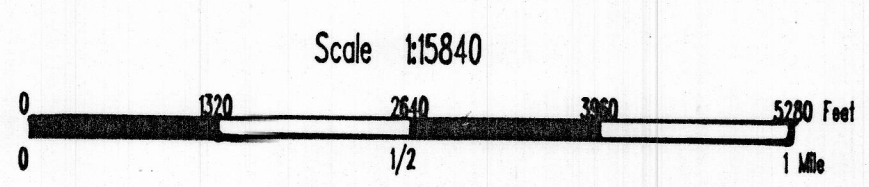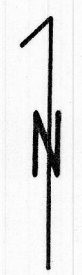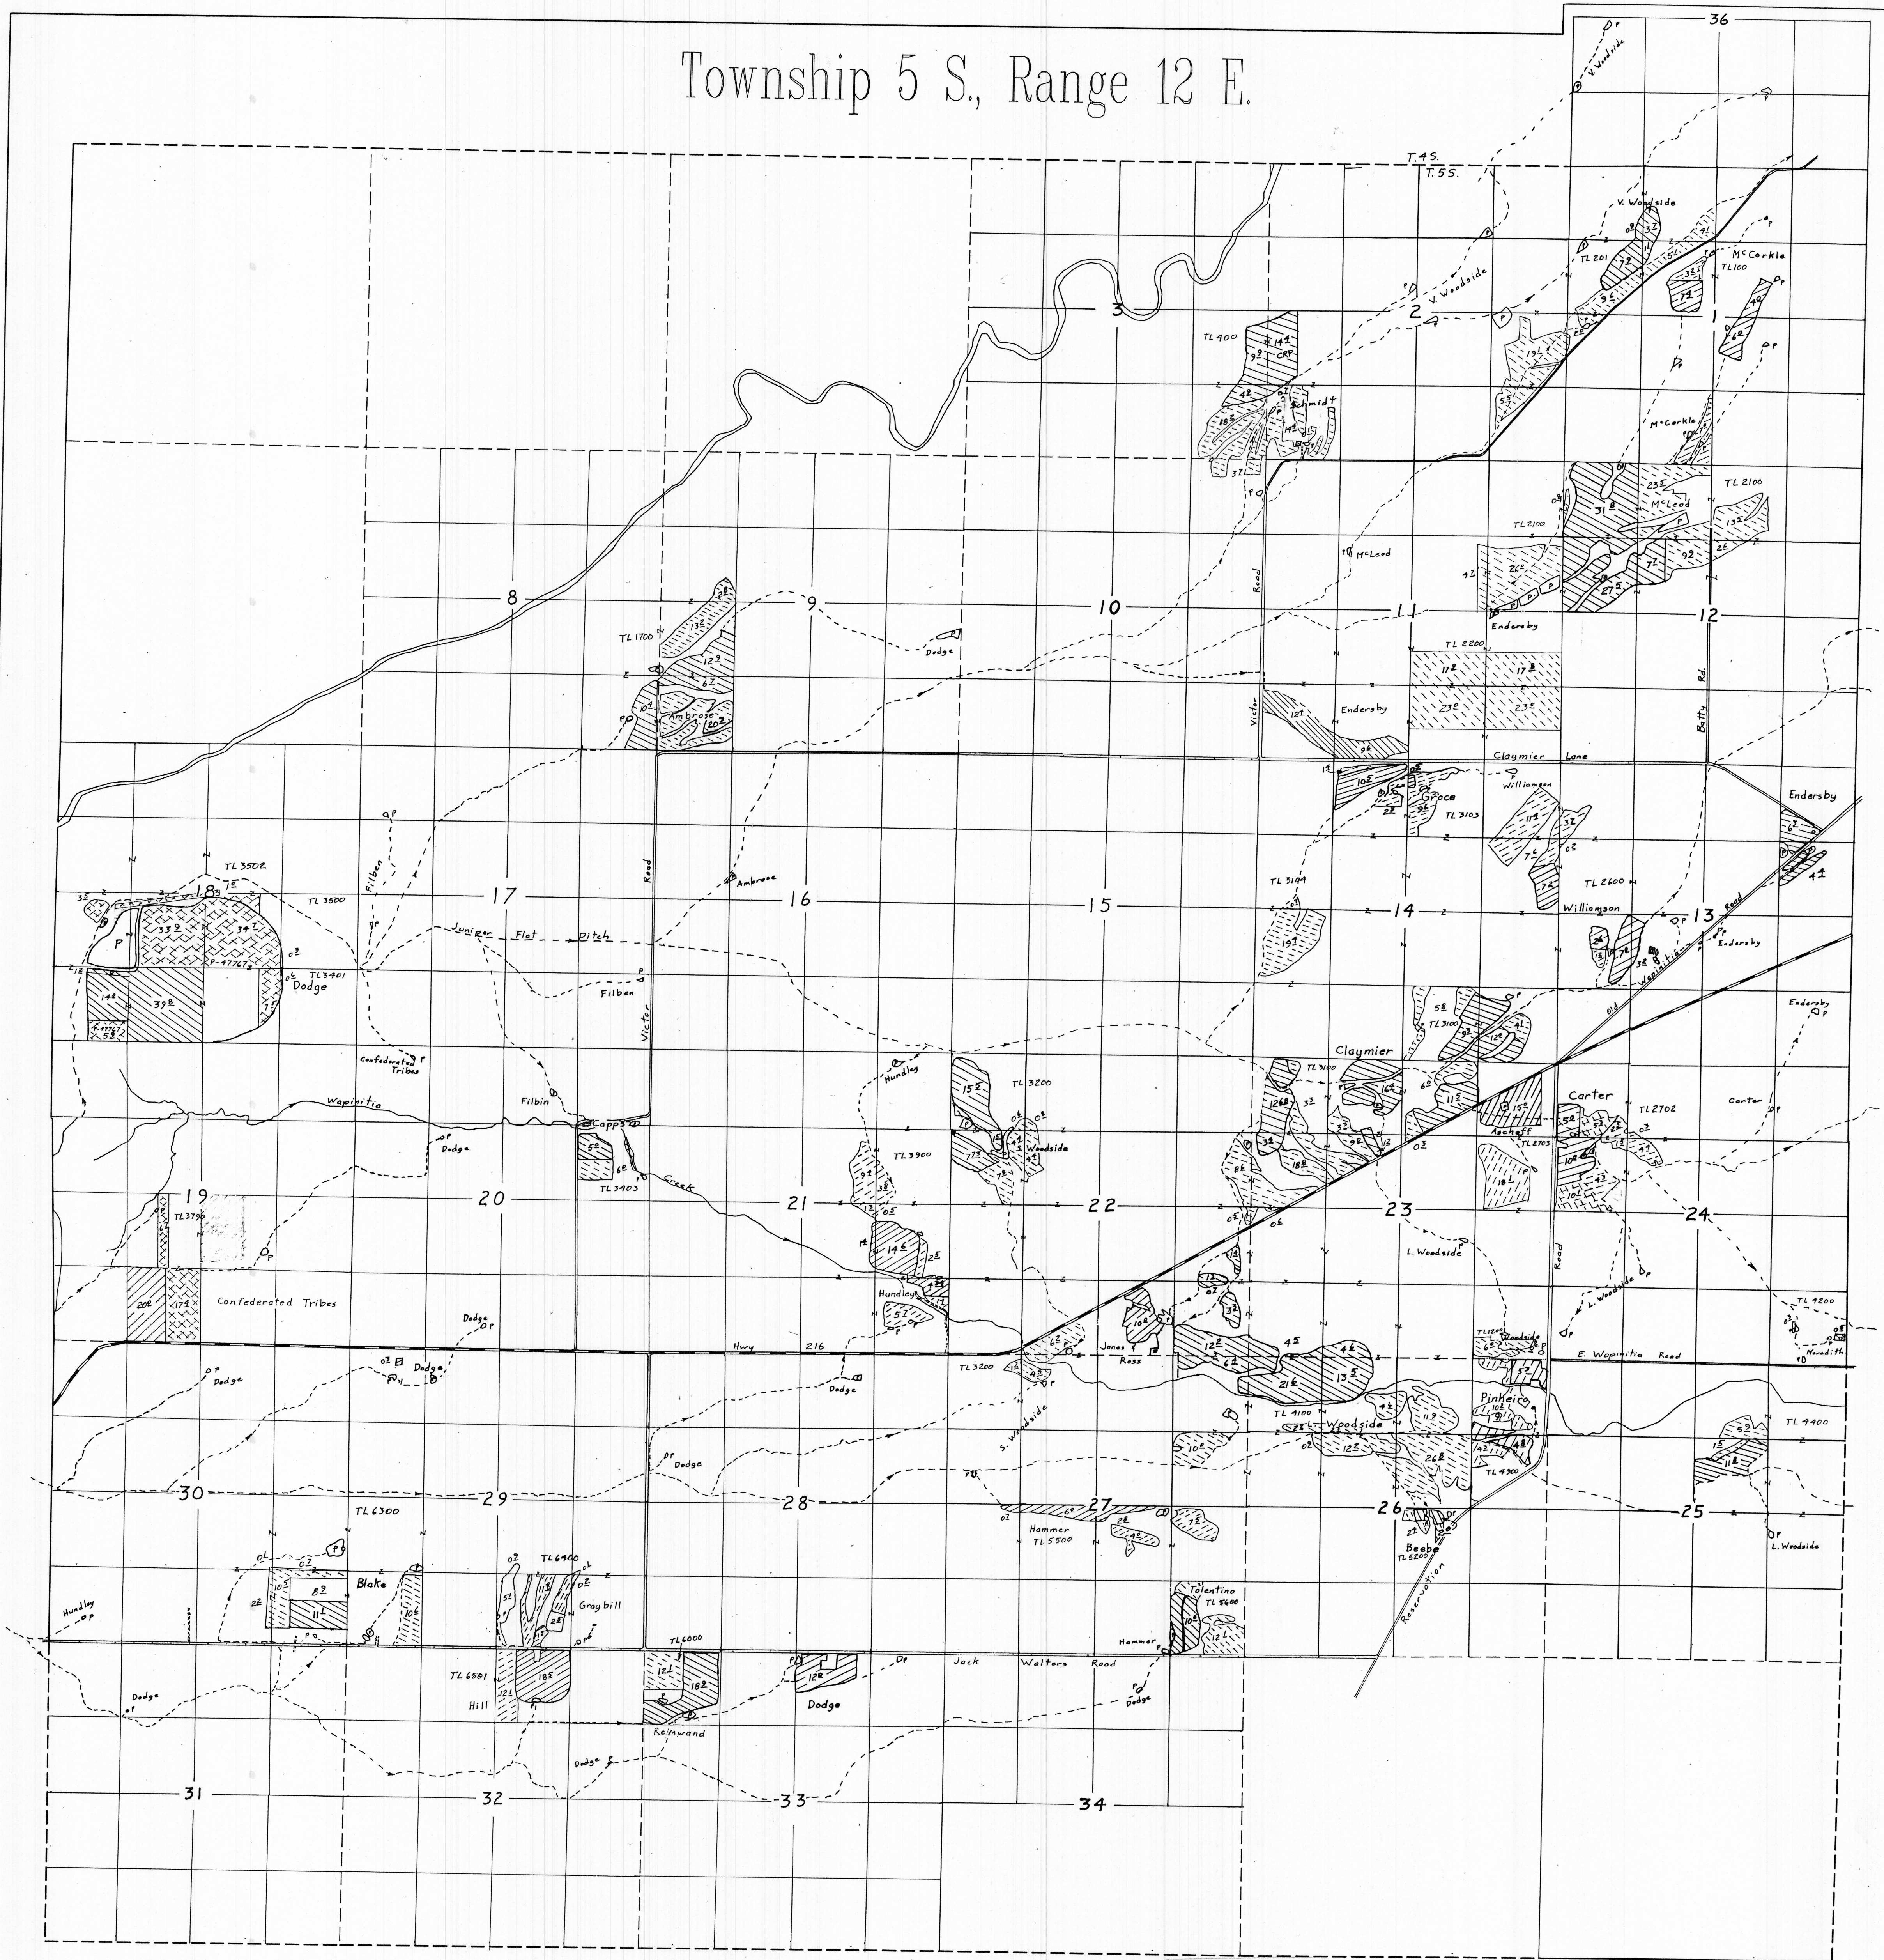




ESTES SURVEYS, LLC
PO Box 17519 Salem, OR 97305-7519
60392 Arnold Rd Bend, OR 97702
(503) 585-7393 (541) 382-7391

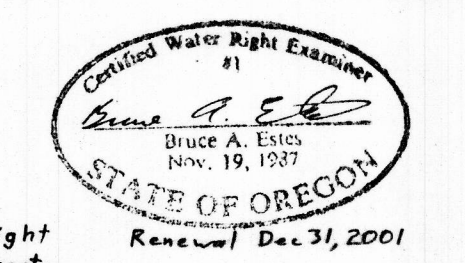


This map is for the purpose of locating a water right only and has no intent to provide the location of property lines or legal dimensions.

Renewed Dec 31, 2001

Township 5 S., Range 13 E.

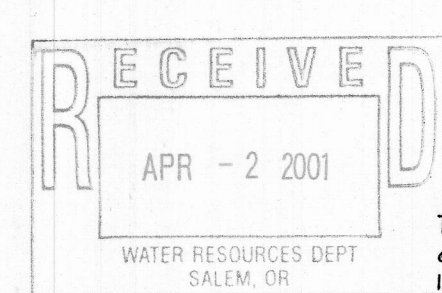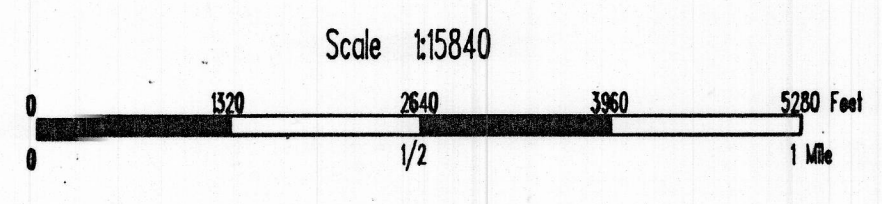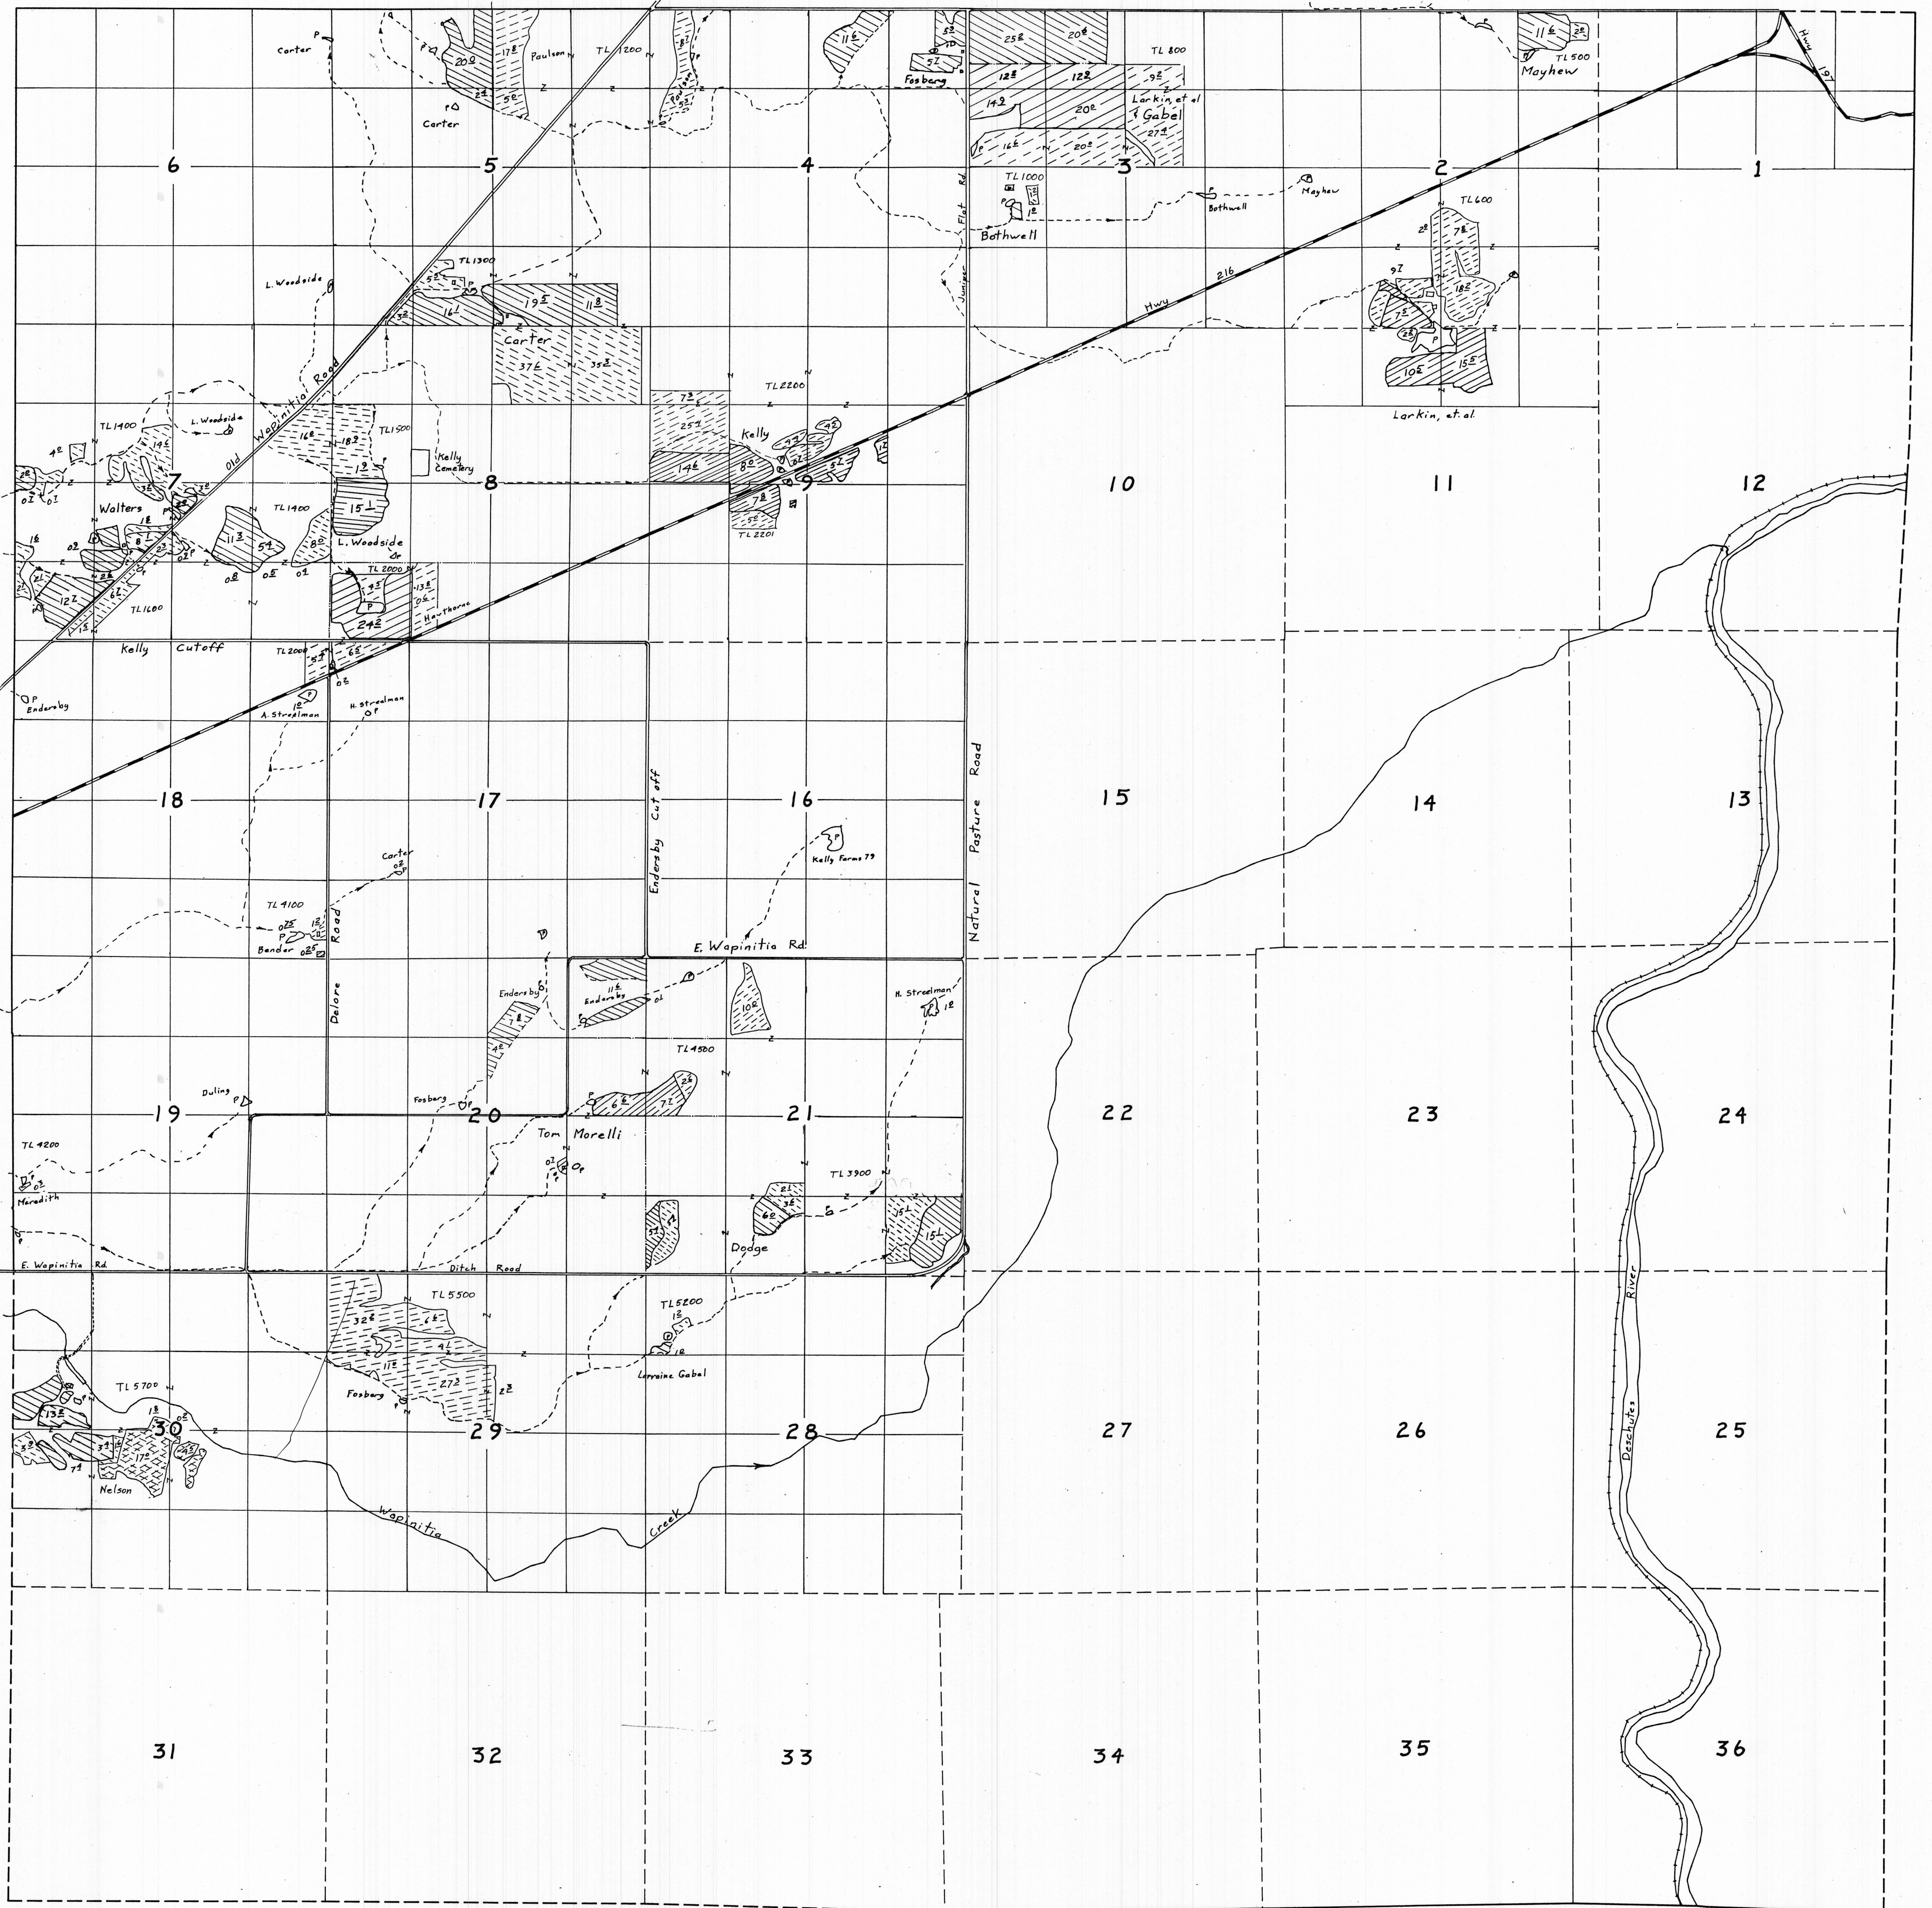


ESTES SURVEYS, LLC
 PO Box 17519 60382 Arnold Rd
 Salem, OR 97305-7519 Bend, OR 97702
 (503) 585-7503 (541) 352-7391

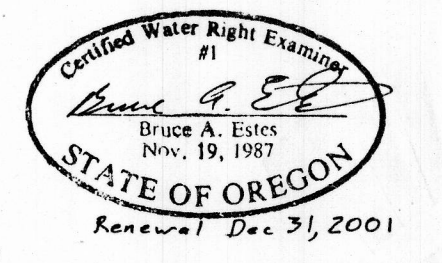


This map is for the purpose of locating a water right only and has no intent to provide the location of property lines or legal dimensions.

Township 4 S., Range 13 E.

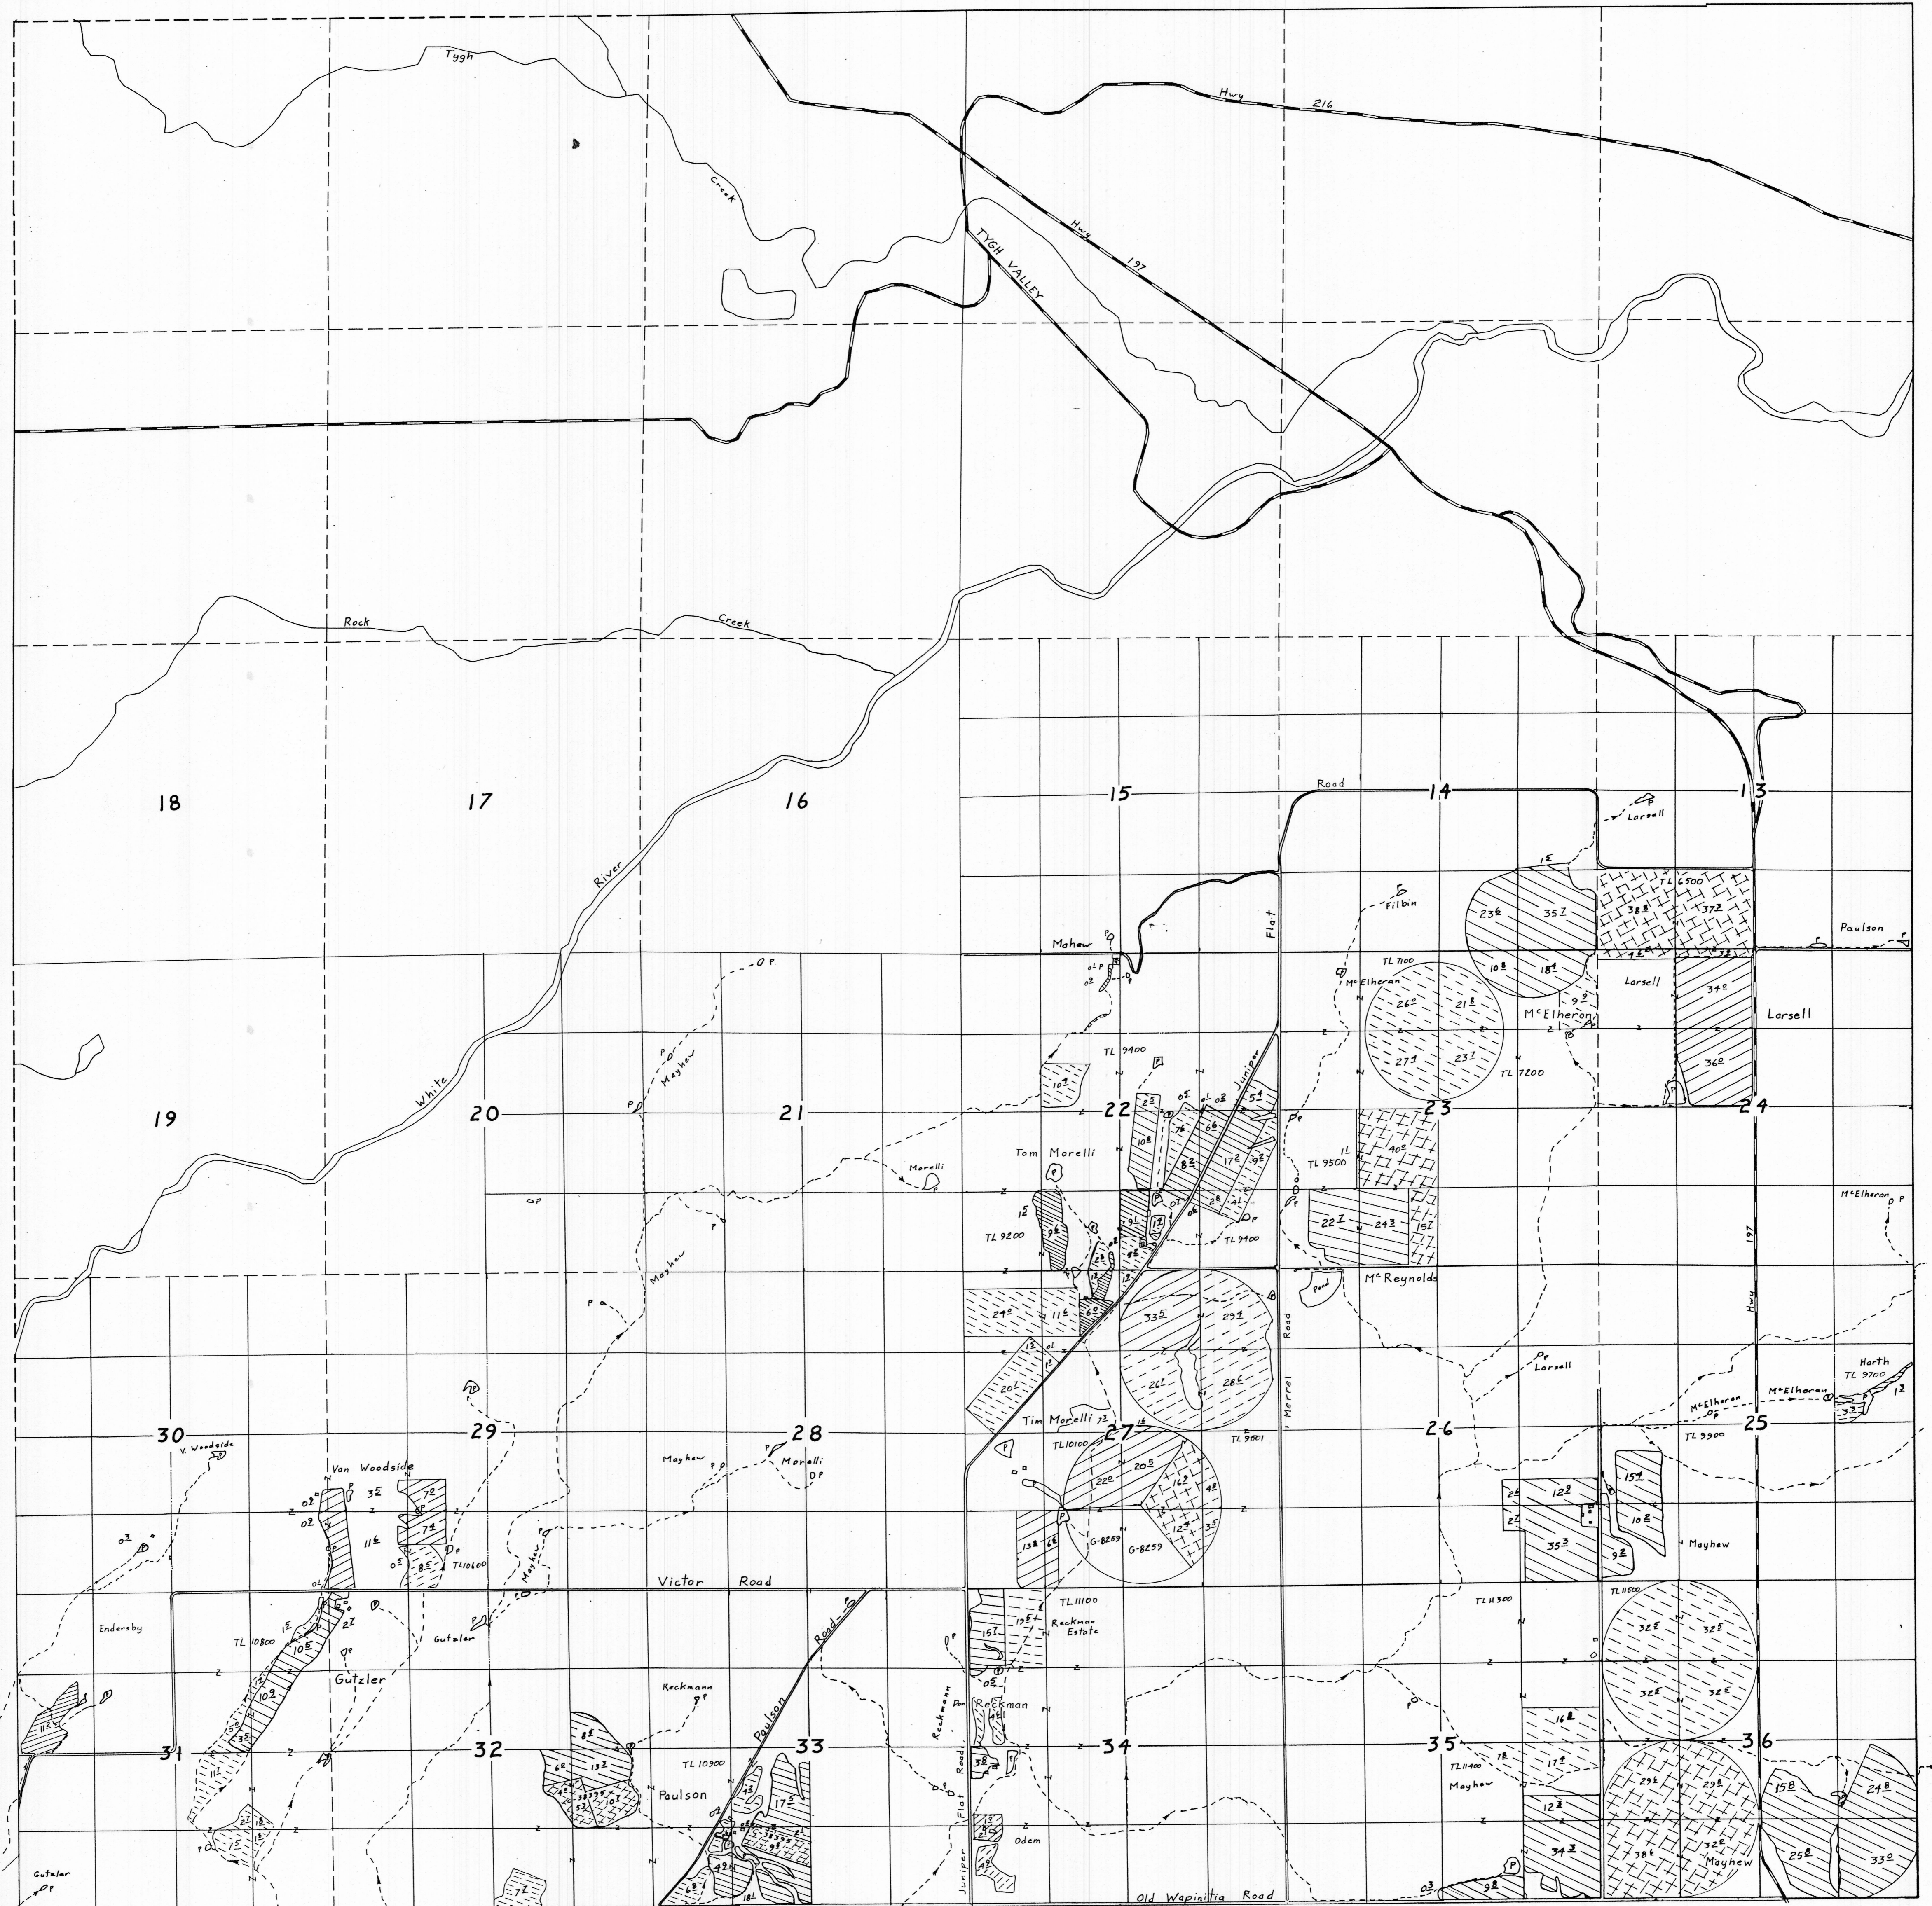

RECEIVED
JUL 1 1993
WATER RESOURCES DEPT.
SALEM, OREGON

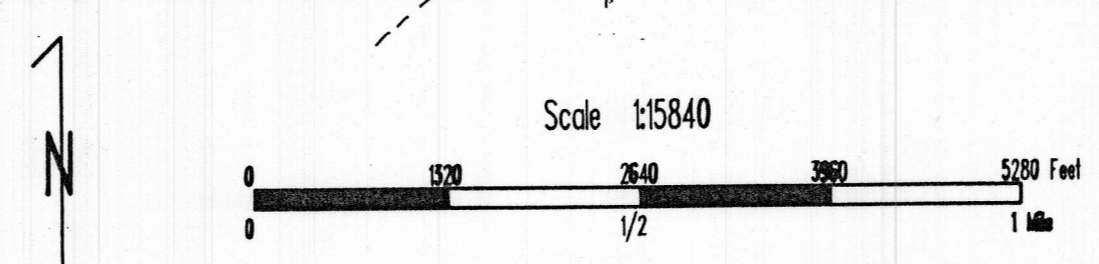

RECEIVED
APR - 2 2001
WATER RESOURCES DEPT.
SALEM, OR

ESTES SURVEYS, LLC
PO Box 17519 60382 Arnold Rd
Salem, OR 97305-7519 Bend, OR 97702
(503) 585-7593 (541) 382-7391


Certified Water Right Examiner
Bruce C. E. E.
Bruce A. Estes
New OR 10237
SALEM, OREGON
Renewal Dec 31, 2001

This map is for the purpose of locating a water right only and has no intent to provide the location of property lines or legal dimensions.

Township 4 S., Range 14 E.



RECEIVED
 JUL 1 1993
 WATER RESOURCES DEPT
 SALEM, OREGON

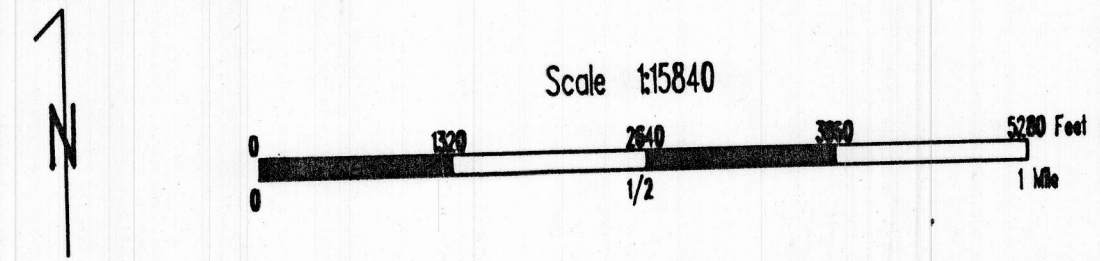

RECEIVED
 APR - 2 2001
 WATER RESOURCES DEPT
 SALEM, OR

ESTES SURVEYS, LLC
 110 Box 17511
 Salem, OR 97307-7511
 (503) 582-1922
 63832 Arnold Rd
 Salem, OR 97707
 (503) 302-3011

Certified Water Right Examiner
 #1
 Bruce A. Estes
 Nov. 19, 1987
 STATE OF OREGON
 Renewal Dec 31, 2001

This map is for the purpose of locating a water right only and has no intent to provide the location of property lines or legal dimensions.