


Work
copy

pg 1 of 2

APPLICATION MAP
in the name of
JENKS-OLSEN FARMS, INC.

FEB - 5 2004

T 9 S R 4 W, W.M.
sections 29,30, 31,32

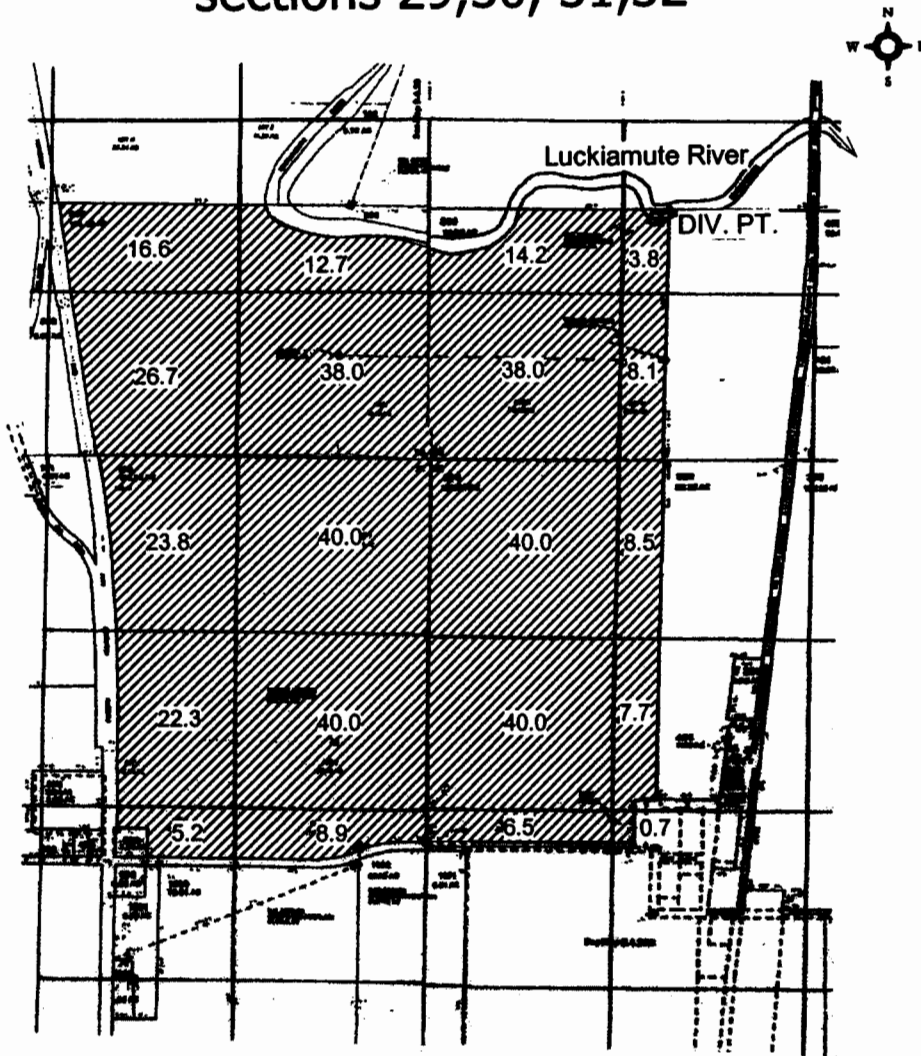

DIV. PT.: 1000' N & 100' W of the N'y SE corner DLC ~~46~~ 46

4" = 1 mile




Jon Knauer Consulting
P.O. Box 5416
Salem, OR 97304

Permit no. 54127

App. No. 5-85933

WORK COPY
Pg 2 of 2

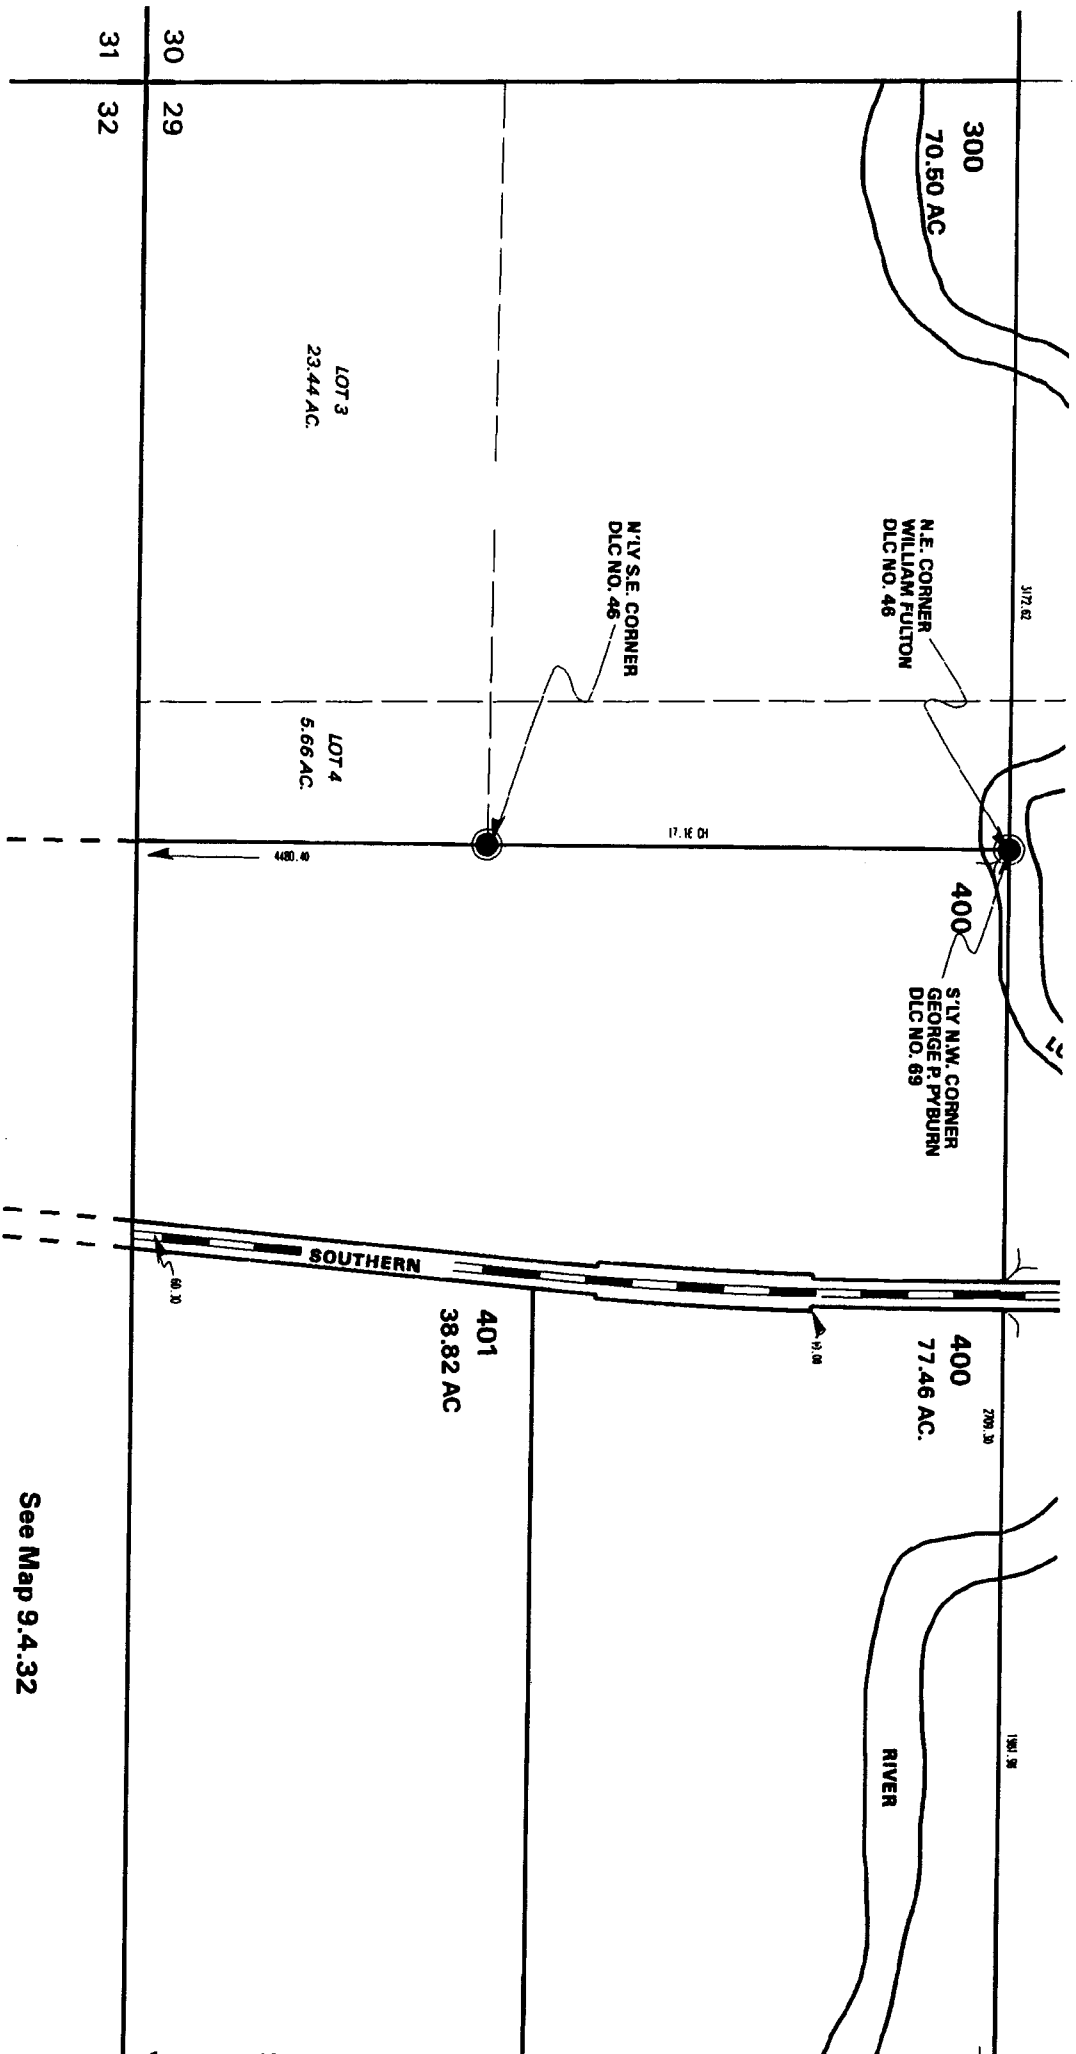

Permit no. 54127
app no. S-85933

See Map 9.4.32