


Pg 1 of 2

APPLICATION MAP in the name of JENKS-OLSEN FARMS, INC.


FEB - 5 2004

T 9 S R 4 W, W.M.
sections 29,30, 31,32

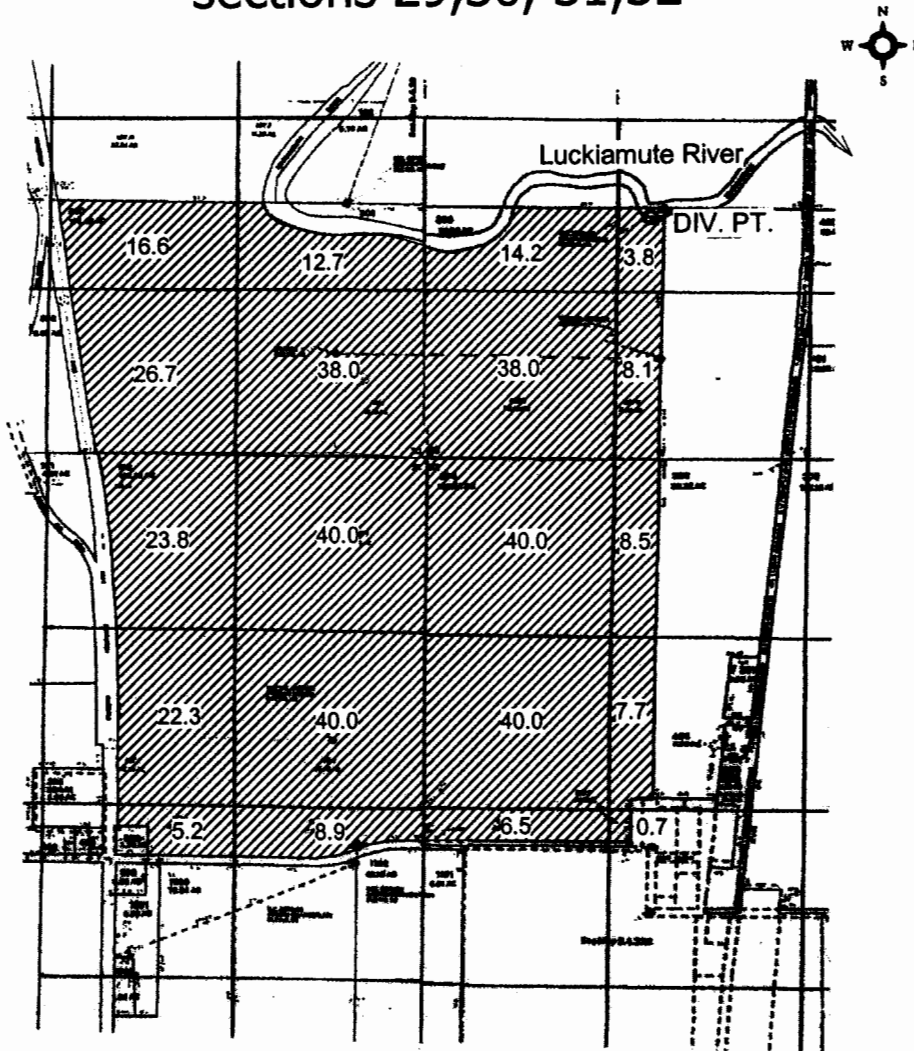

DIV. PT.: 1000' N & 100' W of the N'ly SE corner DLC ~~46~~ 46


4" = 1 mile

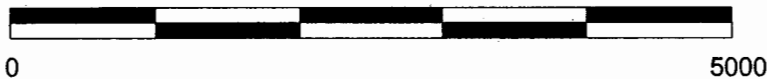

Don Knauer Consulting
P.O. Box 5416
Salem, OR 97304

Permit no. 54129

App. No. 5-85933

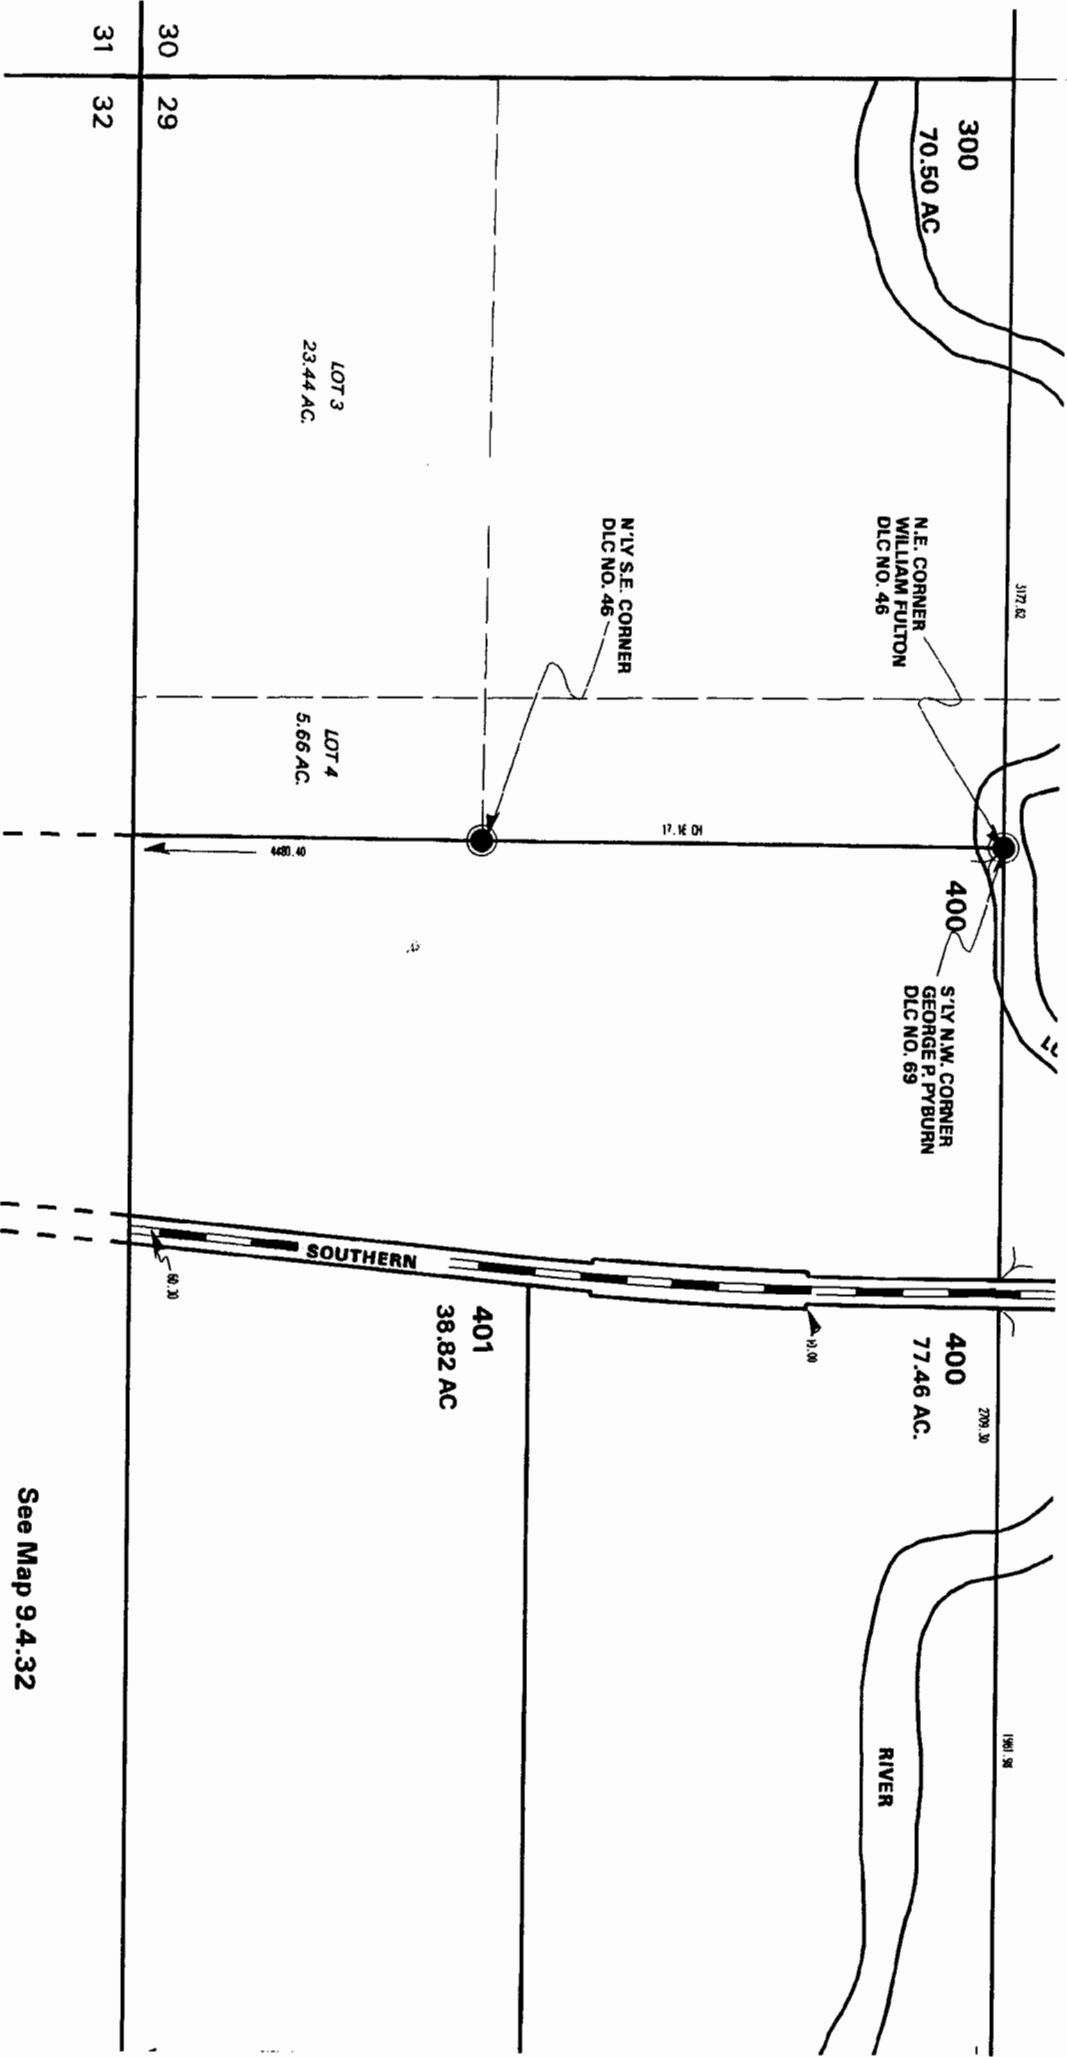

Pg 2 of 2

Permit no. 54129
 app no. S-85933

See Map 9.4.32