


SECTION 14, TWP. 4 S. RANGE 12 E. W.M.  
 WASCO COUNTY, OREGON

RECEIVED  
 JUN 13 2002  
 WATER RESOURCES DEPT.  
 SALEM, OREGON

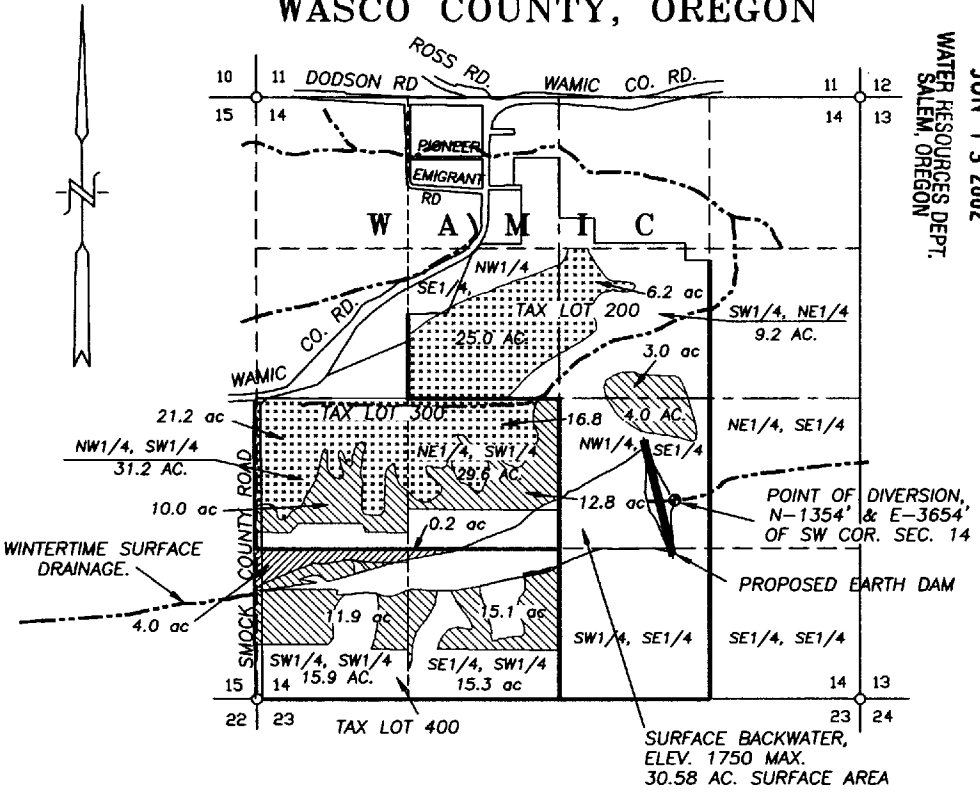

**SUPPLEMENTAL RIGHTS LEGEND:**

- PERMIT #50014 (56.8 ACRES)
  - PERMIT #15519, CERT. #73996 (69.2 AC.)
  - CERTIFICATE #74026 (4.2 AC.)
- (130.2 AC. TOTAL SUPPLEMENTAL RIGHTS REQUESTED)

**NOTES:**

- 1) PERMITTED AREA TO BE TRANSFERRED OUT FROM UNDER IMPOUNDMENT UPON APPROVAL OF RESERVOIR APPLICATION.
- 2) WATER SOURCE IS A SEASONAL, UNNAMED STREAM.
- 3) PUMP TO BE AN END-SUCTION CENTRIFUGAL (40 HP±) WITH A 6" DIA. PVC. MAIN LINES. (ACTUAL SIZES TO BE DETERMINED IN FINAL DESIGN.)

**WATER RIGHT**

**SURFACE WATER APPLICATION MAP**

SCALE: 1" = 1320'


APPLICATION No. S-85195

PERMIT No. \_\_\_\_\_

IN THE NAME OF:  
JONNIE AND FRED JUSTESEN

DATE: JUNE 11, 2002

BY: TENNESON ENGINEERING CORP.  
 409 LINCOLN STREET,  
 THE DALLES, OREGON. 97058  
 PH. 541-296-9177  
 FAX 541-296-6657

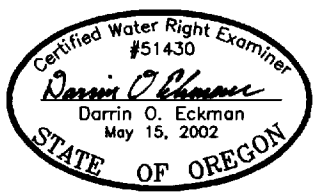

EXPIRES: 12/31/03

**NOTE:**

"THIS MAP IDENTIFIES THE LOCATION OF THE WATER RIGHT ONLY AND IS NOT INTENDED TO PROVIDE DIMENSIONS OR LOCATE PROPERTY OWNERSHIP LINES."

W.O. #10353WR