

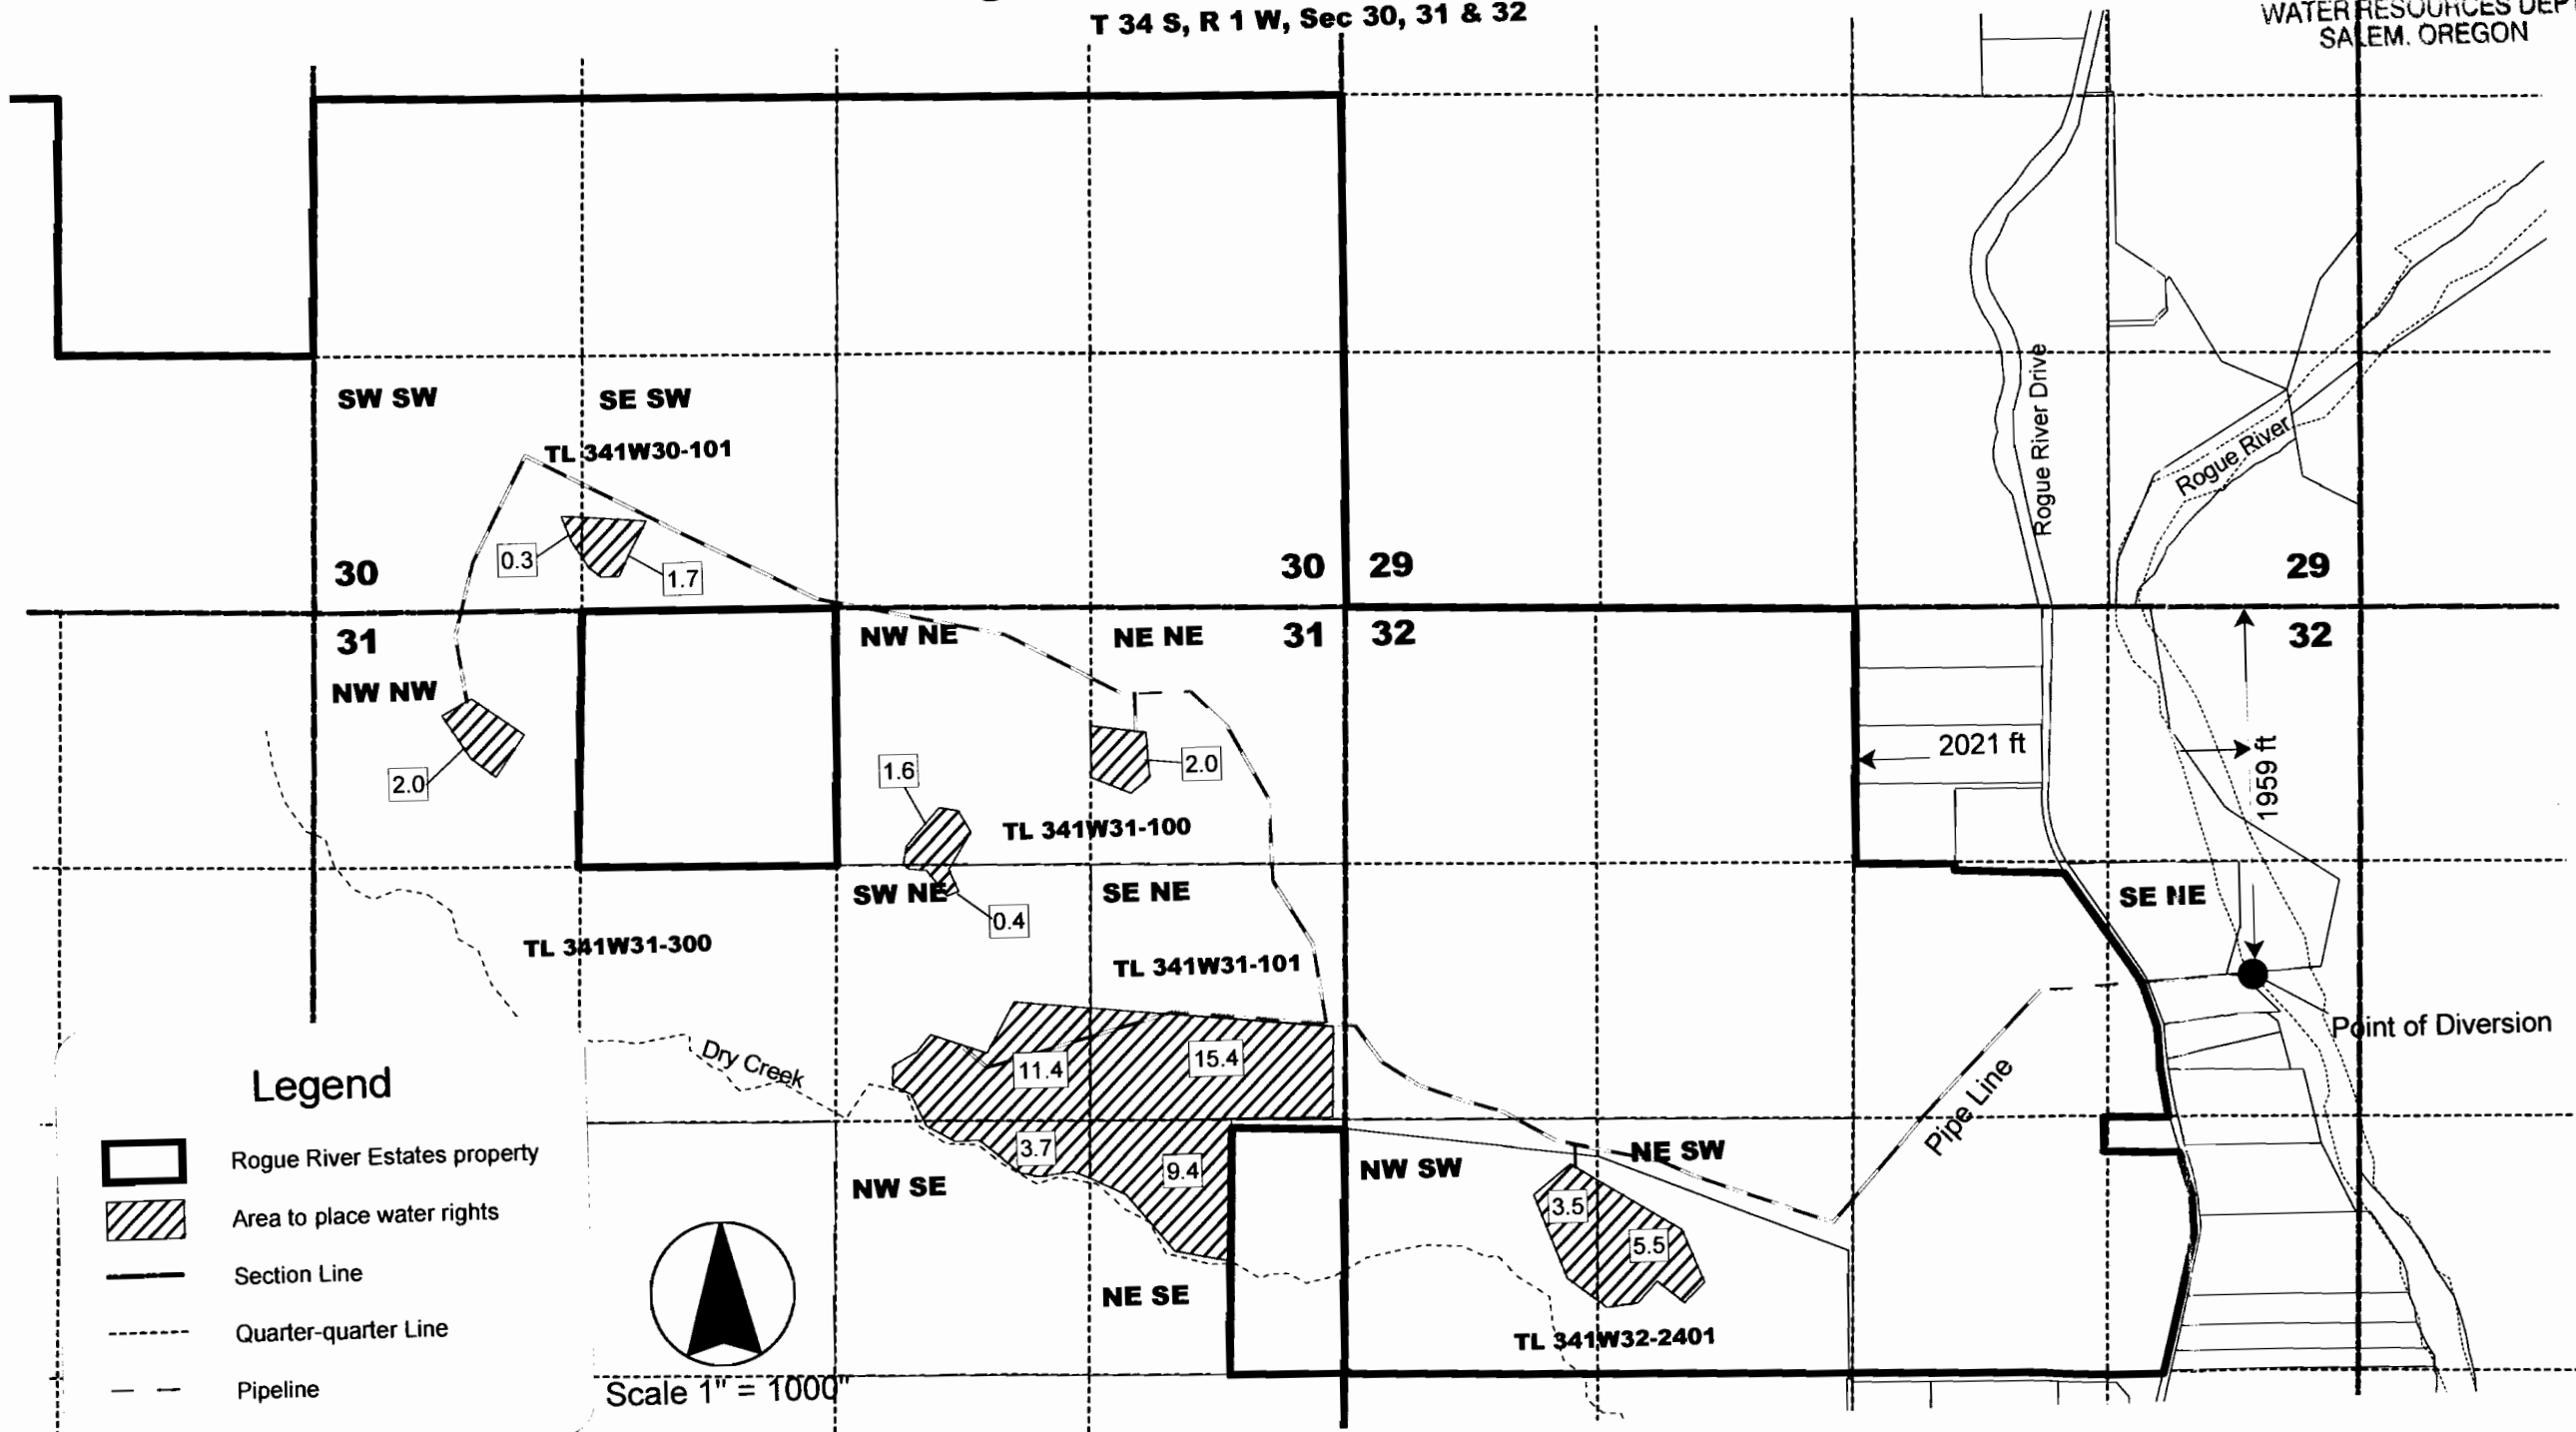
RECEIVED

DEC 28 2006



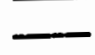
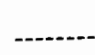
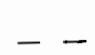
WATER RESOURCES DEPT
SALEM, OREGON

Map to Accompany Application Irrigation with Lost Creek Reservoir

T 34 S, R 1 W, Sec 30, 31 & 32



Legend

-  Rogue River Estates property
-  Area to place water rights
-  Section Line
-  Quarter-quarter Line
-  Pipeline



Scale 1" = 1000'

000005-86737