


# WATER RIGHT APPLICATION MAP

S2, T3S, R5W, WM, TAXLOT 100 AND S36, T2S, R5W, WM, TAXLOT 800  
 YAMHILL COUNTY, OR  
 WILLAMETTE RIVER BASIN

PREPARED FOR:  
 KENNY UNGER  
 9816 BURNETT AVENUE  
 NORTH HILLS, CA 91343

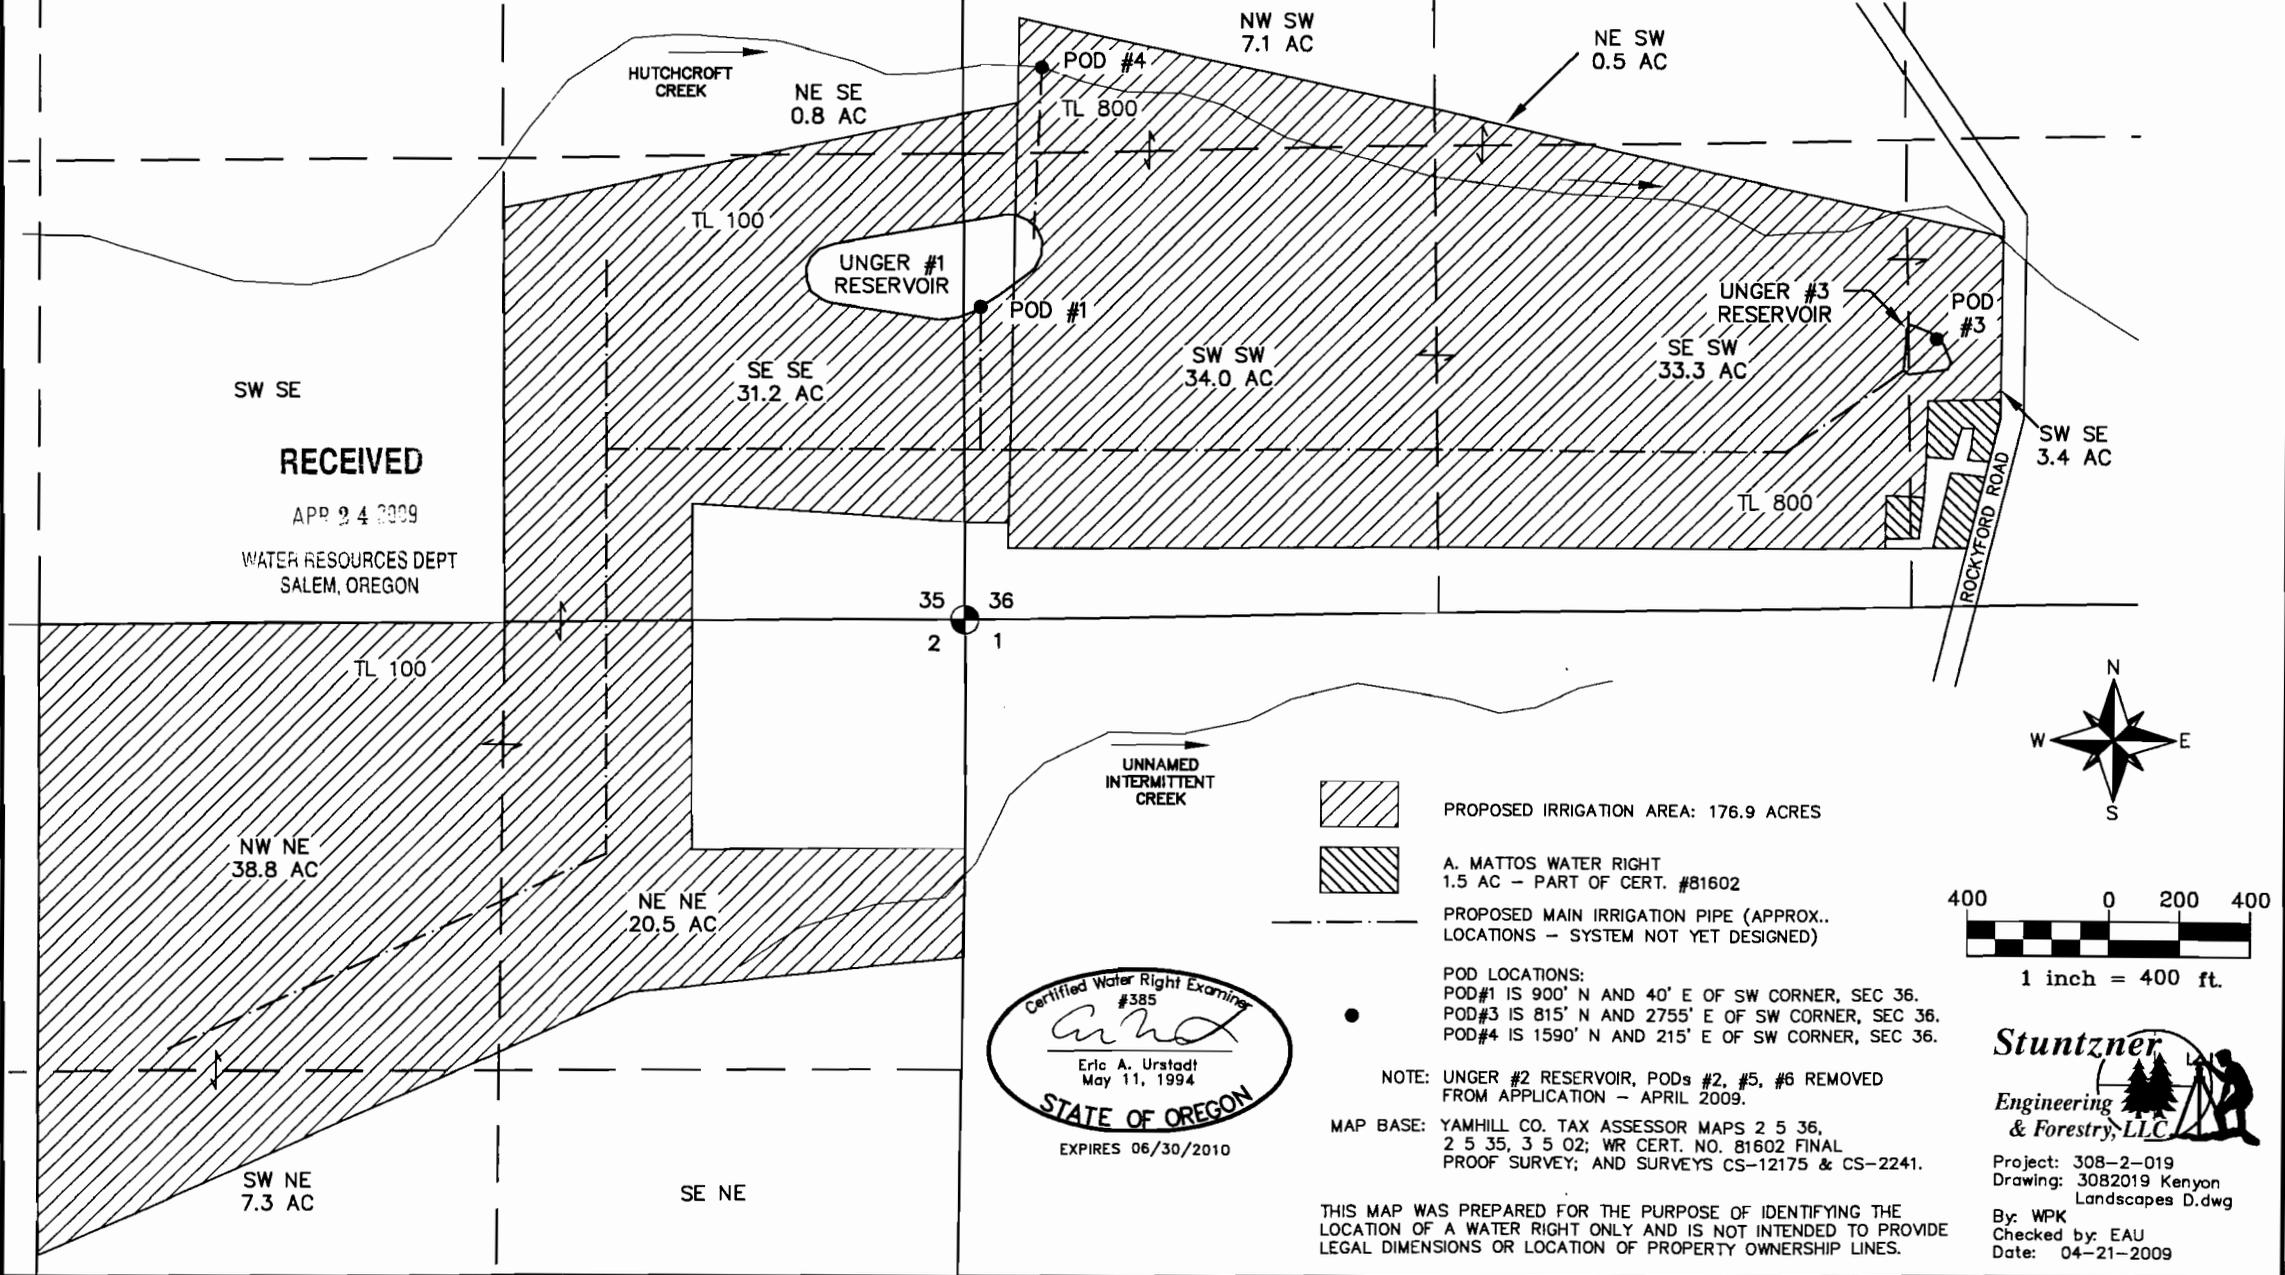

Certified Water Right Examiner  
 #385  
  
 Eric A. Urstadt  
 May 11, 1994  
 STATE OF OREGON  
 EXPIRES 06/30/2010