

PLACE OF USE BY 1/4, 1/4 SECTION			
SEC	1/4,1/4	PRIMARY RIGHT	SUPPLEMENTARY RIGHT
23	NW/SW	0.14 AC	0.73 AC
	NE/SW	4.27 AC	0.39 AC
	SW/SW	11.00 AC	12.29 AC
	SE/SW	12.54 AC	1.70 AC
22	NE/SE	0.23 AC	--
	SE/SE	1.62 AC	--
	TOTAL	29.80 AC	15.11 AC

SOURCE (6)
UNNAMED
SPRING
1650'N
160'E

1390'N
350'E

SOURCE (8)
UNNAMED
STREAM
1920'N
2260'E

TL 701

TL 703

TL 700
92.54 AC

1260'N
560'E

1050'N
650'E

SOURCE (7)
UNNAMED
SPRING
910'N
2400'E

920'N
2530'E

510'N
790'E


TL 800

MAIN DISTRIBUTION
POINT FOR DRIP
IRRIGATION SYSTEM

22 23
27 26 TL 702



SURFACE WATER APPLICATION MAP

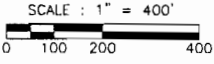

IN THE NAME OF:
ZENA HEIGHTS VINEYARD, LLC
NOVEMBER 2004
T.6S, R.4W, W.M. SECTION 22 AND 23

RECEIVED

FEB 14 2005

WATER RESOURCES DEPT
SALEM, OREGON


LEGEND

- POINT OF DIVERSION ⊕
- RESERVOIR TRANSFER PIPE (2") — P —
- PROPERTY LINE - - - - -
- SECTION LINE - - - - -
- PROPOSED RESERVOIR (NO.)
- EXISTING RESERVOIR (NO.)
- PROPOSED PLACE OF USE (PRIMARY RIGHT)
- CERTIFICATE PLACE OF USE (SUPPLEMENTAL RIGHT)

NOTES:

1. Point of Diversion coordinates are identified relative to SW corner of Section 23.
2. This map is for the purpose of identifying the location of the water right only and is not intended to provide legal dimensions or locations of property lines.
3. Reservoir locations represent water surface areas and do not include the reservoir embankments.

App # S-86175

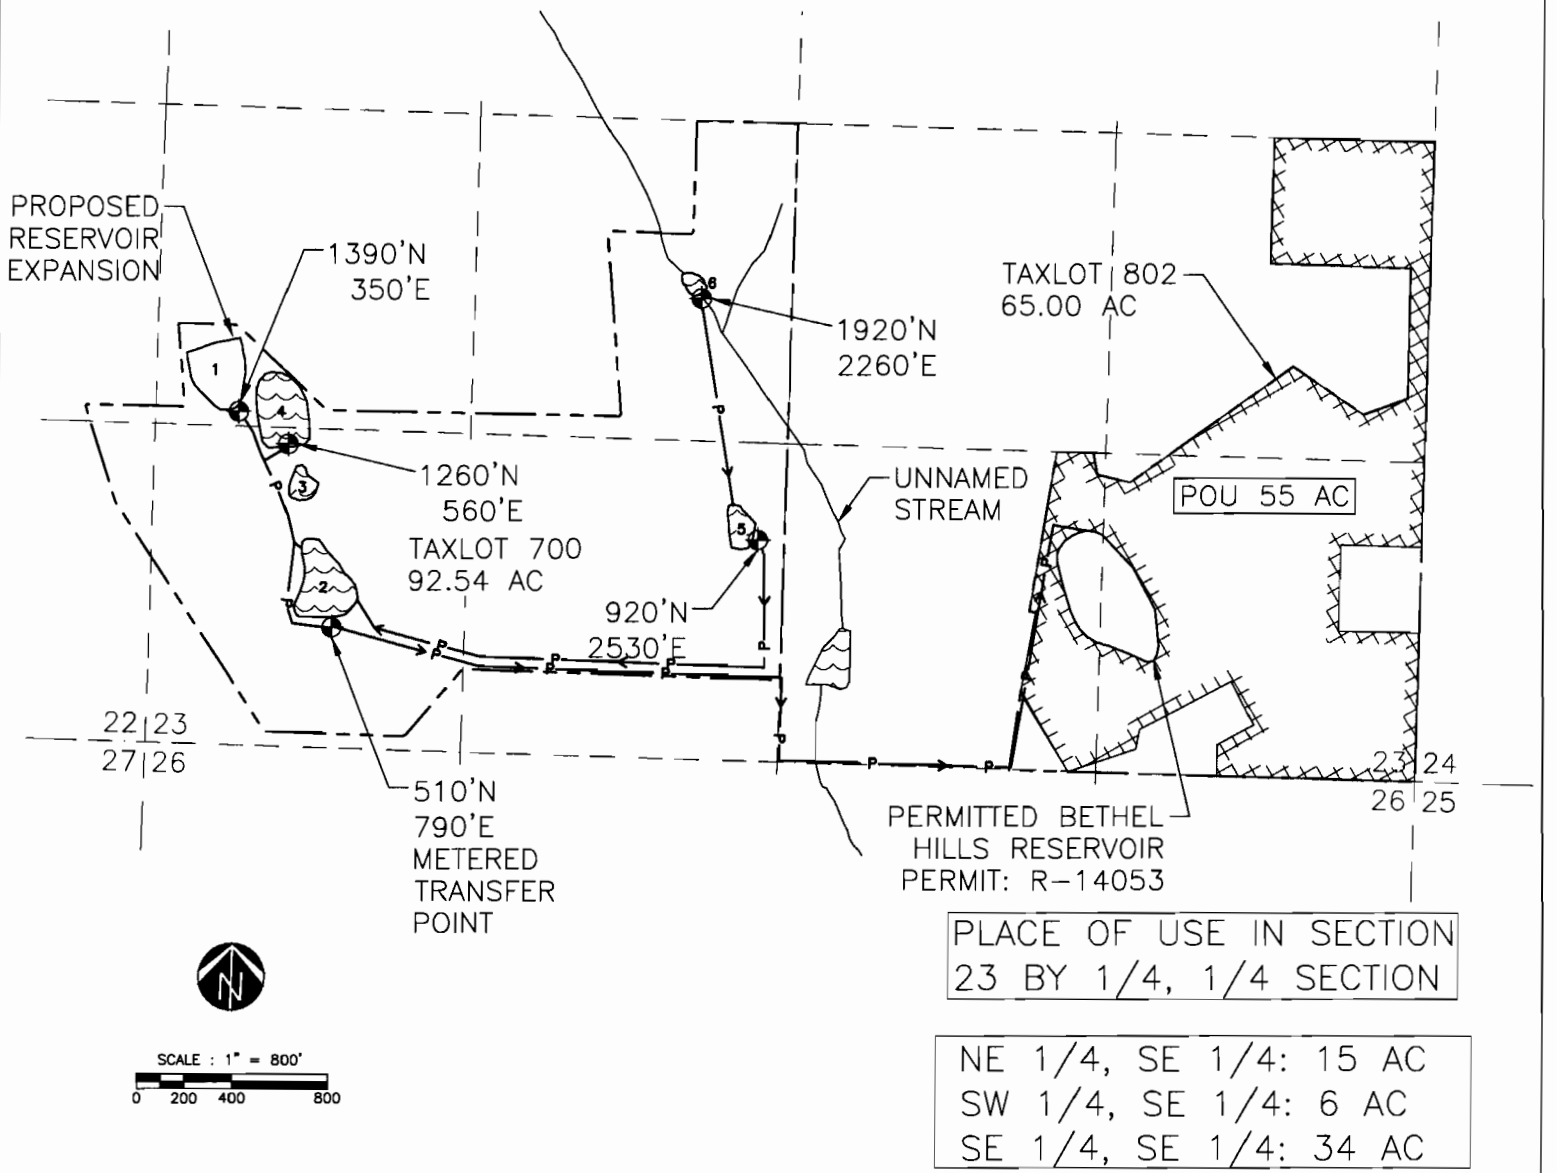

SURFACE WATER APPLICATION MAP


 
 



IN THE NAME OF:
 BETHEL HILLS VINEYARD, LLC
 JANUARY 2005
 T.6S, R.4W, W.M. SECTION 23

RECEIVED

FEB 14 2005

**WATER RESOURCES DEPT
 SALEM, OREGON**

LEGEND

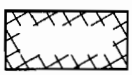- POINT OF DIVERSION 
- RESERVOIR TRANSFER PIPE (4") 
- PROPERTY LINE 
- SECTION LINE 
- EXISTING RESERVOIR (NO.) 
- PROPOSED PLACE OF USE (SUPPLEMENTAL RIGHT) 

NOTES:

1. Point of Diversion coordinates are identified relative to SW corner of Section 23.
2. This map is for the purpose of identifying the location of the water right only and is not intended to provide legal dimensions or locations of property lines.
3. Reservoir locations represent water surface areas and do not include the reservoir embankments.
4. See attached Zena Heights and Bethel Hills surface water application maps for additional details.

app # G-86175

TL 801
98.86 AC

PLACE OF USE IN SECTION
23 BY 1/4, 1/4 SECTION

TL 802
65.00 AC

NE 1/4, SE 1/4: 15 ACRES
SW 1/4, SE 1/4: 6 ACRES
SE 1/4, SE 1/4: 34 ACRES

DRAINAGE BASIN
BOUNDARY

RESERVOIR
WATERSHED
AREA
≈ 30 ACRES

PROPOSED
RESERVOIR

SHEET
FLOW

EXISTING
RESERVOIR

POU (55 ACRES)

POD

1368'

200'
15'
(POD)
UNNAMED STREAM

PROPOSED
PIPELINE

(POD)
UNNAMED
SPRING
790'

300'

23 24
26 25

app # 586175

SURFACE WATER APPLICATION MAP

IN THE NAME OF:

BETHEL HILLS VINEYARD, LLC

FEBRUARY 2004

T.6S., R.4W., W.M. S

RECEIVED


MAY 21 2004

RECEIVED

FEB 14 2005

WATER RESOURCES DEPT
SALEM, OREGON

WATER RESOURCES DEPT
SALEM, OREGON

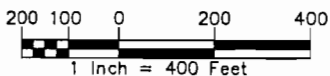



LEGEND

APPLICANTS PROPERTY LINE

SECTION LINE

PROPOSED PIPING

PLACE OF USE (POU)

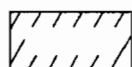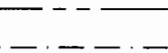

NOTE:

This map is for the purpose of identifying the location of the water right only and is not intended to provide legal dimensions or locations of property lines.