


Application Map for 9 acres of Irrigation 40S-3W-18-NE-SE Taxlot 100

RECEIVED

DEC 05 2011


WATER RESOURCES DEPT
SALEM, OREGON

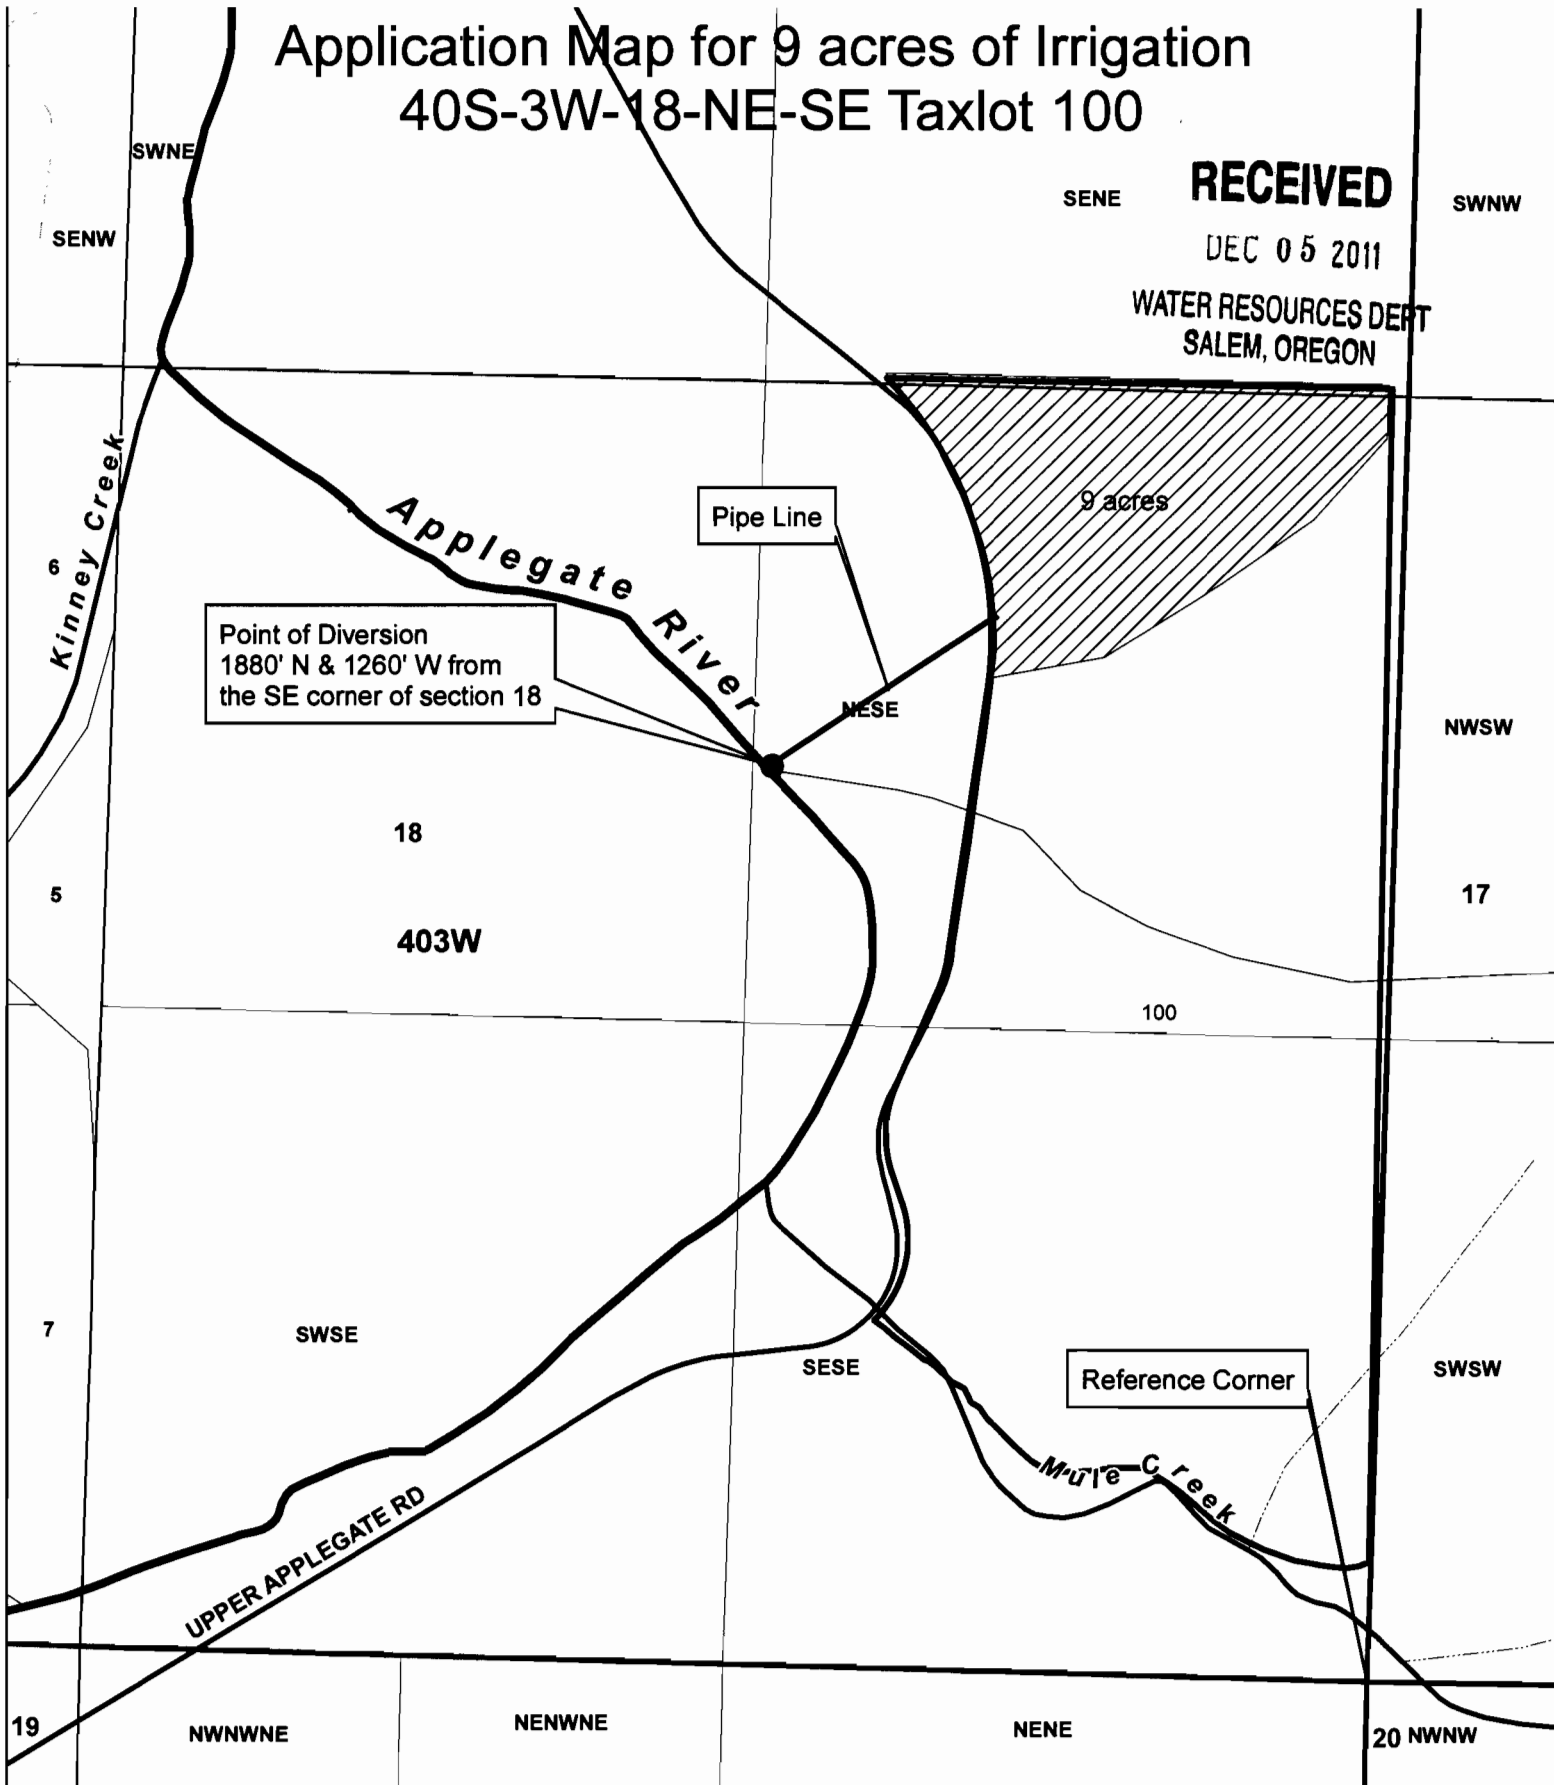

Legend

- Taxlot
- Quarter Sections
- Quarter Quarter Sections
- Sections
- Place of Use
- Point of Diversion

1 inch = 400 feet

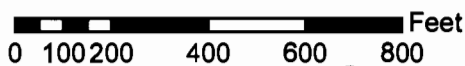

S-8772

