


APPLICATION MAP FOR IRRIGATION
 FOR: SUTHERLIN WATER CONTROL DISTRICT
 BY: DUANE W. KIRBY
 PLAT 1 RESERVOIR PERMIT NO R-4751
 T25S, R5W, SEC 14 WM
 TAX LOT 100, 2300, AND 2900
 DOUGLAS COUNTY
 SCALE 1" = 400'

IRRIGATION

SW1/4NE1/4 5.4 AC
 SE1/4NE1/4 4.3 AC
 NW1/4SE1/4 13.7 AC
 NE1/4SE1/4 0.5 AC

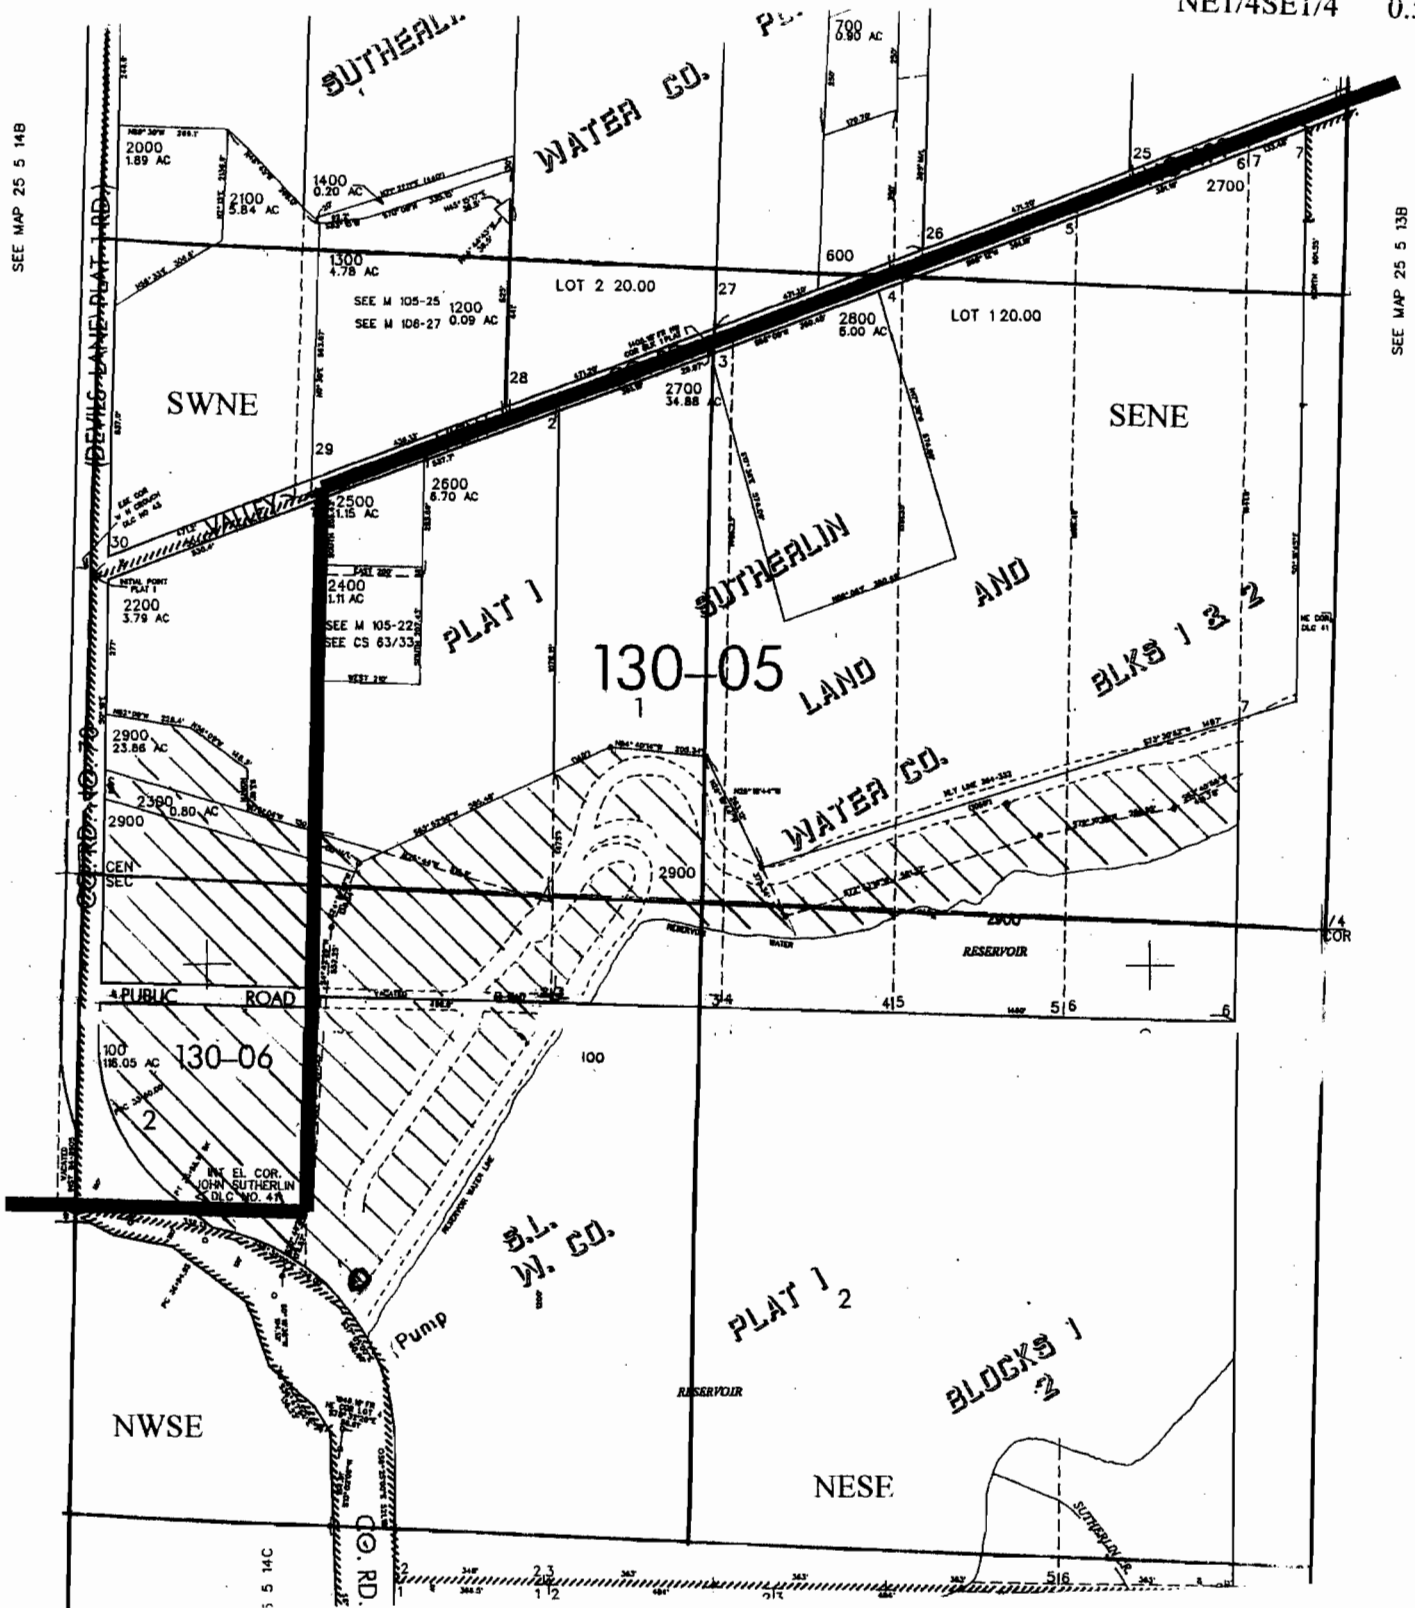

The point of diversion is located as follows:


NW 1/4 SE 1/4, SECTION 14, AS PROJECTED WITHIN J. SUTHERLIN DLC 41,
 TOWNSHIP 25 SOUTH, RANGE 5 WEST, W.M.; 800 FEET SOUTH AND 580 FEET EAST
 FROM THE C 1/4 CORNER, SECTION 14.

THE PURPOSE OF THIS MAP IS TO IDENTIFY THE LOCATION OF THE WATER RIGHT. IT IS NOT INTENDED TO PROVIDE INFORMATION RELATIVE TO THE LOCATION OF PROPERTY OWNERSHIP BOUNDARY LINES.

RECEIVED BY OWRD

AUG 02 2012

SALEM, OR

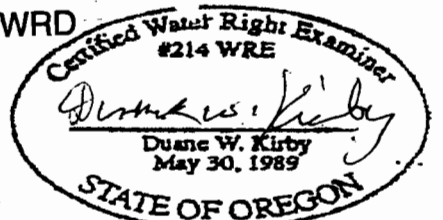

S-07826